



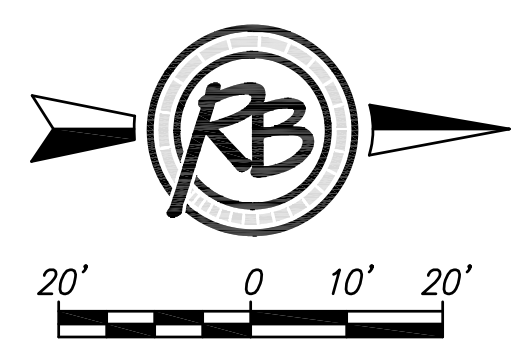
AMIDON - 24+00 to 30+00

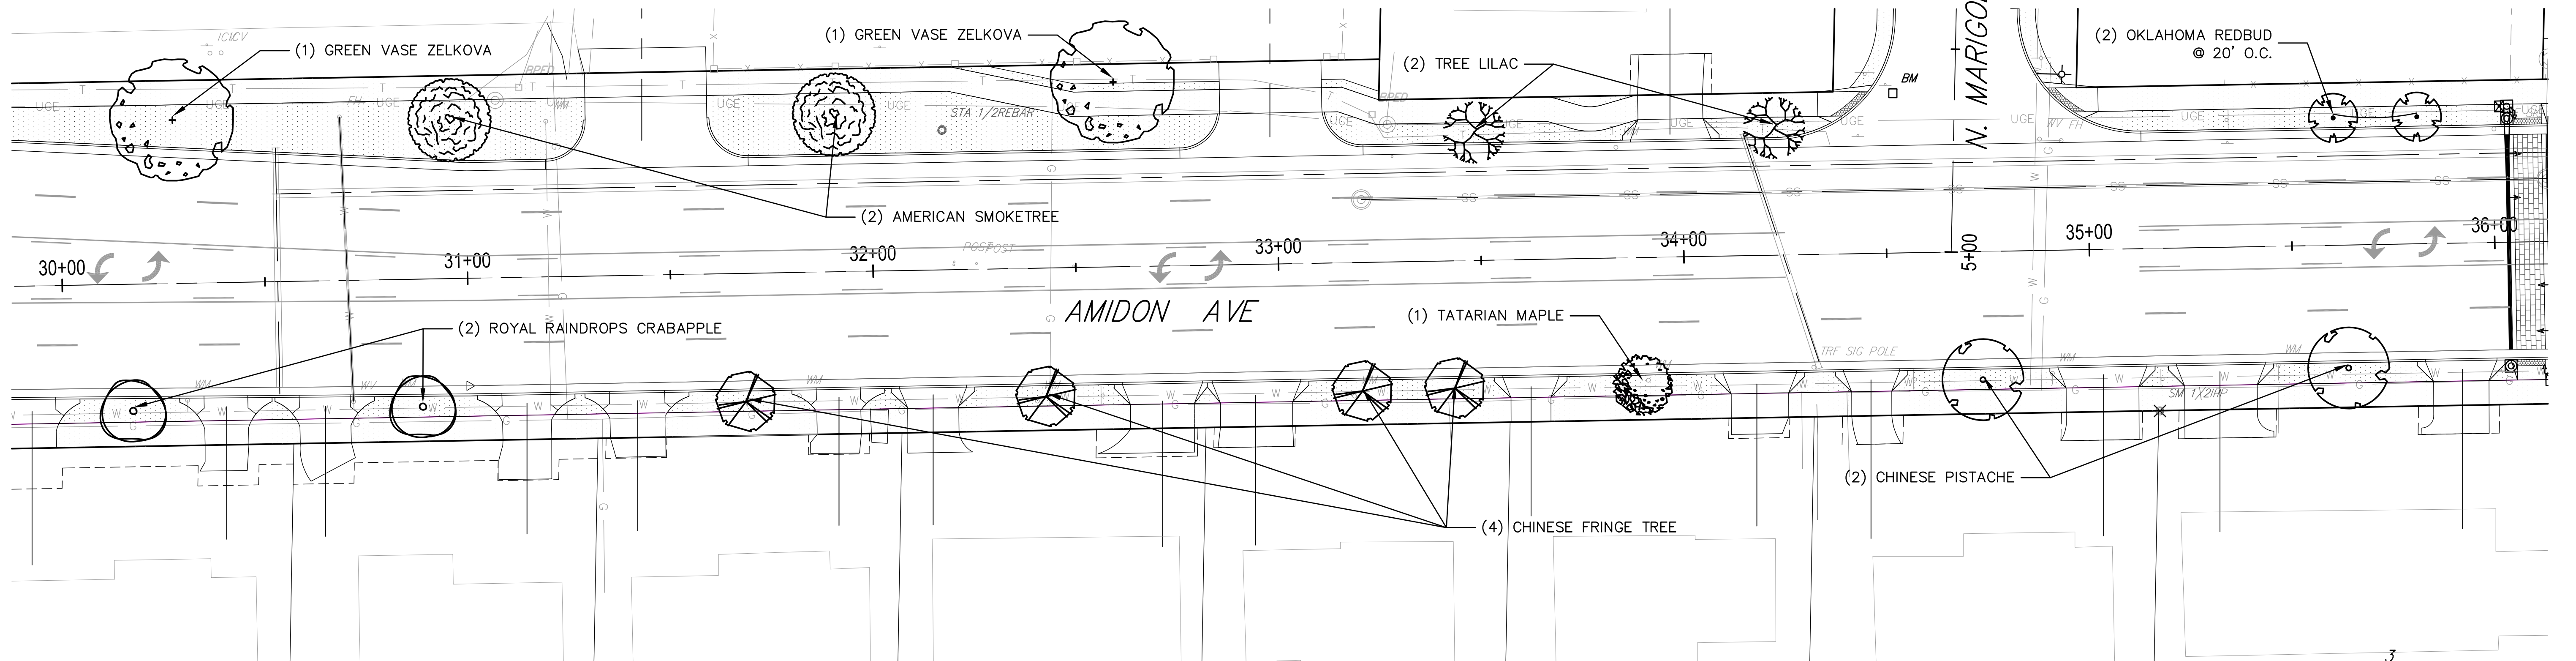



AMIDON - 30+00 to 36+00

LEGEND

 BERMUDA OR FESCUE SOD
Per Notes on Sheet 112 and
City of Wichita Specifications Section 900

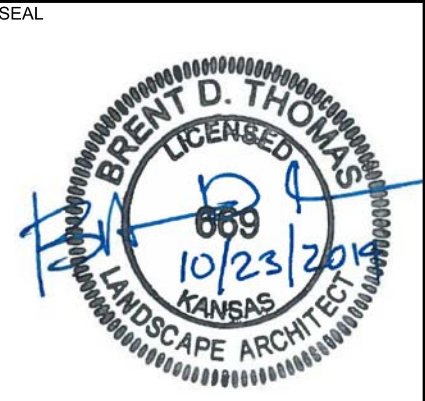

AMIDON - 21ST TO 29TH LANDSCAPE IMPROVEMENTS AMIDON - 24+00 to 36+00 WICHITA, KANSAS		DATE October, 2014
	 RUGGLES & BOHM	
	ENGINEERING SURVEYING LANDSCAPE ARCHITECTURE GOVERNMENT 524 NORTH MAIN WICHITA, KANSAS 67203 P (316) 264-9008 F (316) 264-4621 WWW.RUGGLESANDBOHM.COM	
PROJECT NUMBER 472-84914	RB JOB NO. 3647T	DWG. SCALE 1"=20'-0"
DRAWING FILE LANDSCAPE BASE {Amidon 2}		SHEET 105 OF 133