



21st STREET - 4+00 TO 10+00

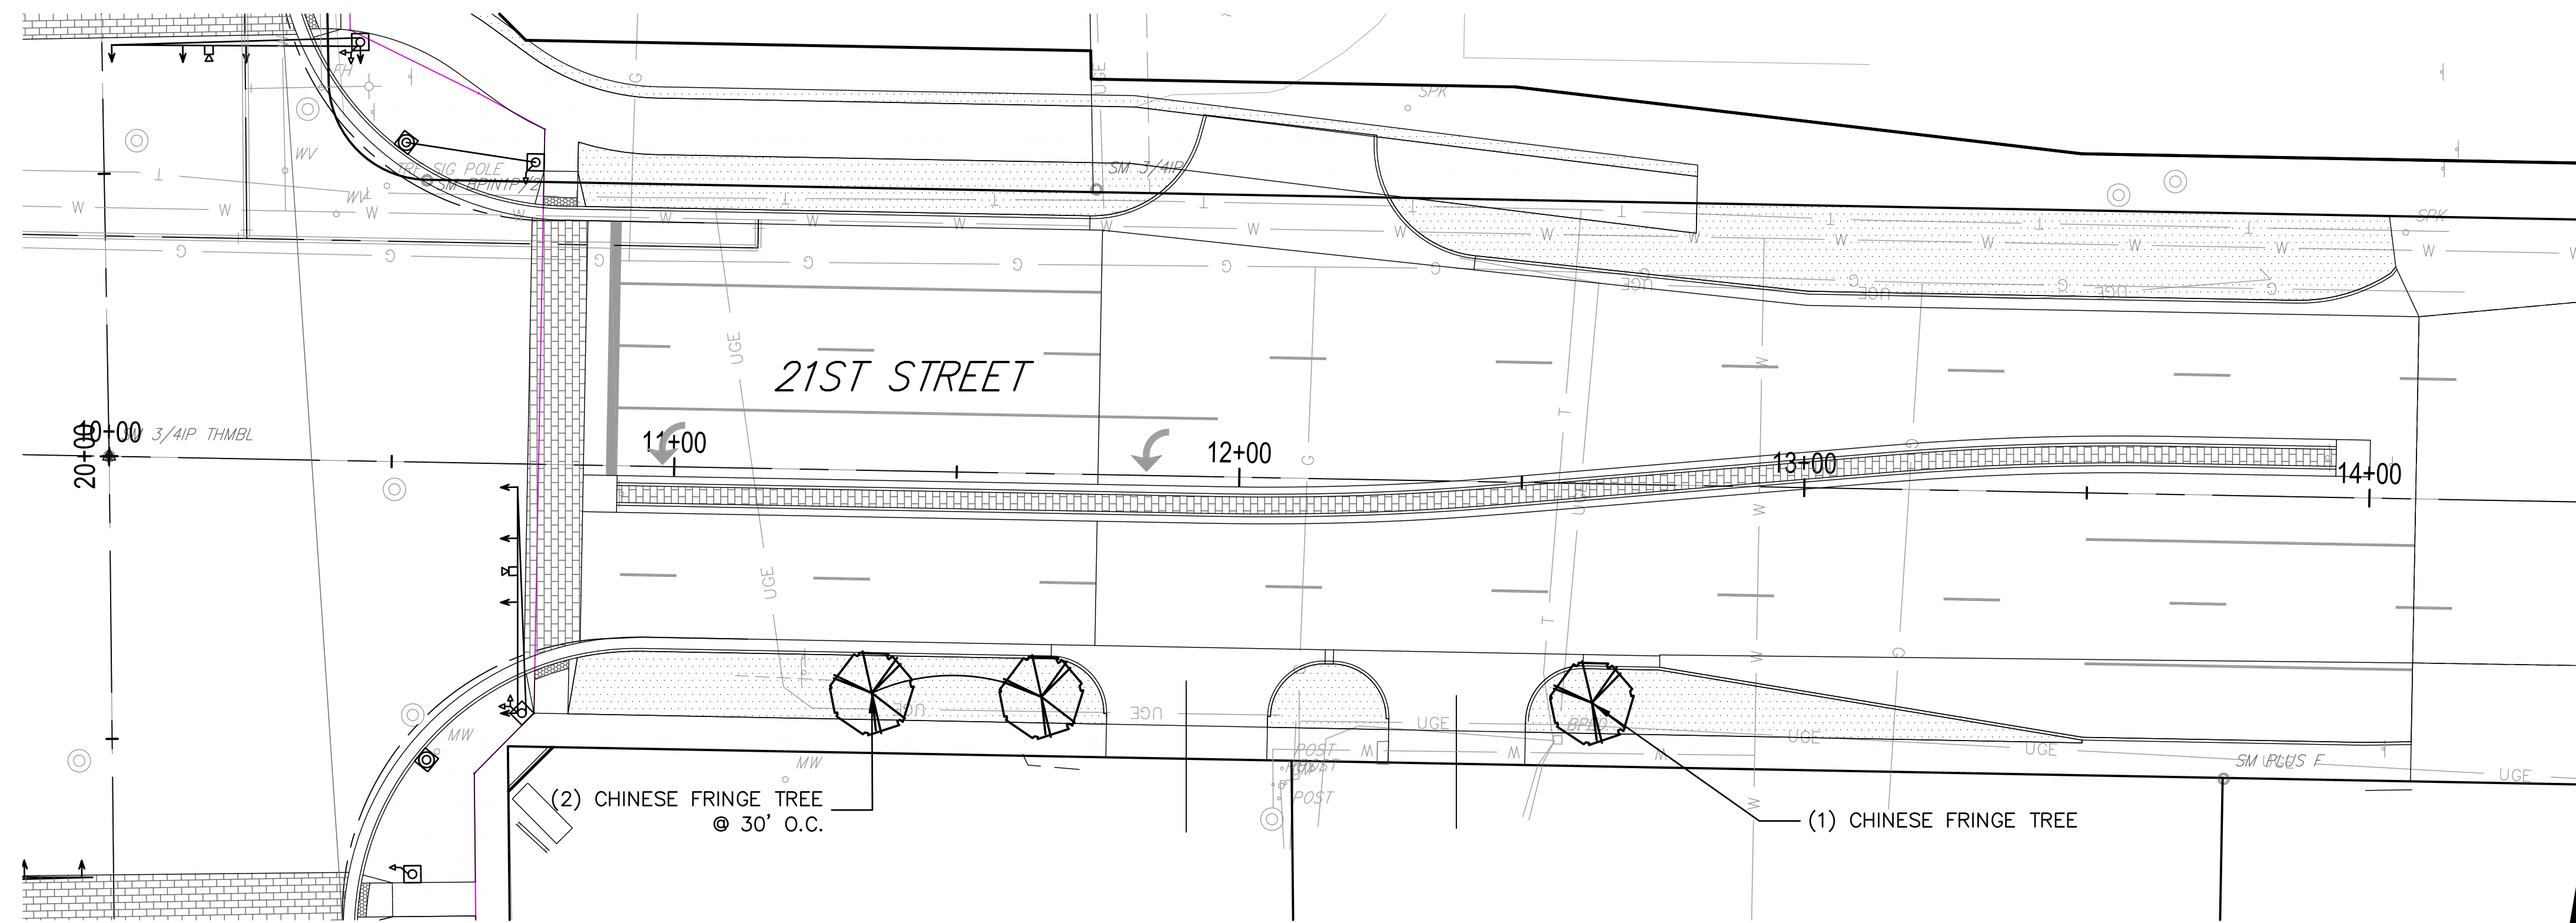


21st STREET 10+00 TO 15+00

LEGEND

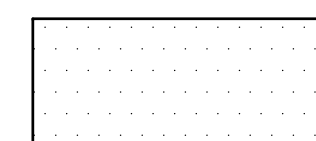

BERMUDA OR FESCUE SOD
Per Notes on Sheet 112 and
City of Wichita Specifications Section 900

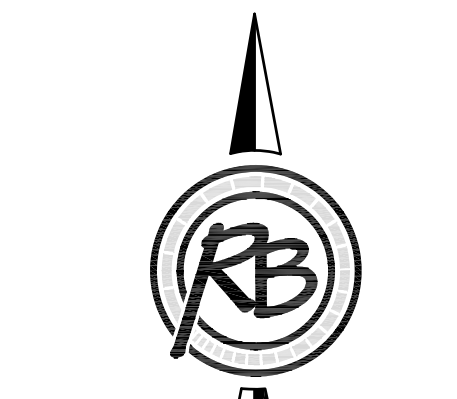

(c) Copyright 2014, Ruggles & Bohm, P.A.

AMIDON - 21ST TO 29TH LANDSCAPE IMPROVEMENTS 21st STREET - 4+00 TO 15+00 WICHITA, KANSAS				
			DATE October, 2014	
	ENGINEERING SURVEYING LANDSCAPE ARCHITECTURE GOVERNMENT <small>524 NORTH MAIN WICHITA, KANSAS 67203 P (316) 264-9008 F (316) 264-4821 WWW.RUGGLESANDBOHM.COM</small>		DESIGN DK	
	PROJECT NUMBER 472-84914	RB JOB NO. 3647T	DWG. SCALE 1"=20'-0"	DRAWN DK REVIEW BDT SHEET 110
	DRAWING FILE LANDSCAPE BASE {21st}			OF 133