

**Point Table**


Point #	Northing	Easting	Description
7	1699000.94	1641290.89	BM1315.29R NGVD
8	1699003.78	1641283.76	SM V F
9	1699036.29	1640888.48	SM 1/2IP
10	1698728.65	1641286.67	SM BPIN1/2
11	1698728.43	1641301.65	SM BPIN1/2
14	1698867.74	1641410.39	SM 1/2REBAR
15	1699020.08	1641732.18	SM PLUS F
17	1699077.15	1641358.03	SM 3/4IP THMBL
18	1701714.40	1641267.33	BM1313.74R NGVD
19	1704463.54	1641267.09	SM 3/4IP THMBL
31	1699124.36	1641532.72	SM 3/4IP
32	1699125.98	1641414.29	SM BPIN1P/2
33	1699231.27	1641395.45	F

**Point Table**

Point #	Northing	Easting	Description
34	1699231.00	1641405.40	SM PKNAIL F
35	1699759.18	1641385.92	SM 3/4IP
36	1700848.12	1641366.80	SM 3/4PINCHIP
37	1700850.22	1641485.76	SM 1/2IP
38	1699511.05	1641300.53	SM 1/2CAPREBAR
39	1701153.79	1641281.64	SM 1/2SAVOY
40	1701383.58	1641277.47	SM 3/4PINCHEDIP
41	1701443.52	1641276.22	SM 3/4IP
47	1702260.69	1641342.66	SM 1/2IP
48	1702579.25	1641332.90	SM 1IN IP
49	1702722.54	1641330.08	SM 5/8REBAR
50	1699786.53	1641290.52	STA 1/2REBAR
51	1700293.90	1641302.15	STA 1/2REBAR
54	1701087.25	1641280.25	STA 1/2REBAR

**Point Table**

Point #	Northing	Easting	Description
55	1701447.02	1641356.18	SM 1/2IP
57	1701663.56	1641261.37	STA 1/2REBAR
58	1703341.34	1641247.49	SM 3/4PINCHIP
59	1703053.69	1641251.67	STA 1\2 REBAR
60	1703721.11	1641240.60	STA 1\2 REBAR
62	1704410.18	1641342.16	STA 1/2REBAR
63	1699997.00	1641341.78	PI
150	1703342.85	1641314.91	SM SRB 1\2
158	1702445.15	1641341.59	STA NAIL
955	1701444.55	1641360.62	SM 1/2IP
1917	1699024.60	1640978.79	SM BPINIP/2

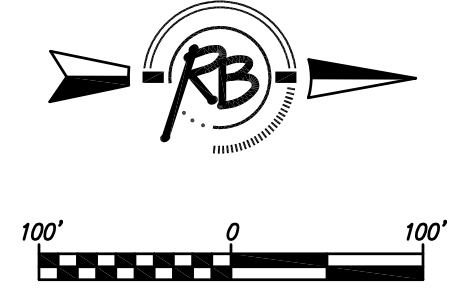

**AMIDON - 21ST TO 29TH PAVING IMPROVEMENTS  
CONTROL MAP  
WICHITA, KANSAS**

	<p><b>RUGGLES &amp; BOHM</b> ENGINEERING   SURVEYING   LANDSCAPE ARCHITECTURE   GOVERNMENT 924 NORTH MAIN WICHITA, KANSAS 67203 P (316) 264-8008 F (316) 264-4621 WWW.RBKANSAS.COM</p>	DATE Oct. 23, 2014
		DESIGN KWL
PROJECT NUMBER 472-84914	RB JOB NO. 3647T	DWG. SCALE 1"=80'
DRAWING FILE ENGINEERING BASE [Erosion Control 2]		SHEET <b>114</b> OF 133

(c) Copyright 2014, Ruggles & Bohm, P.A.