

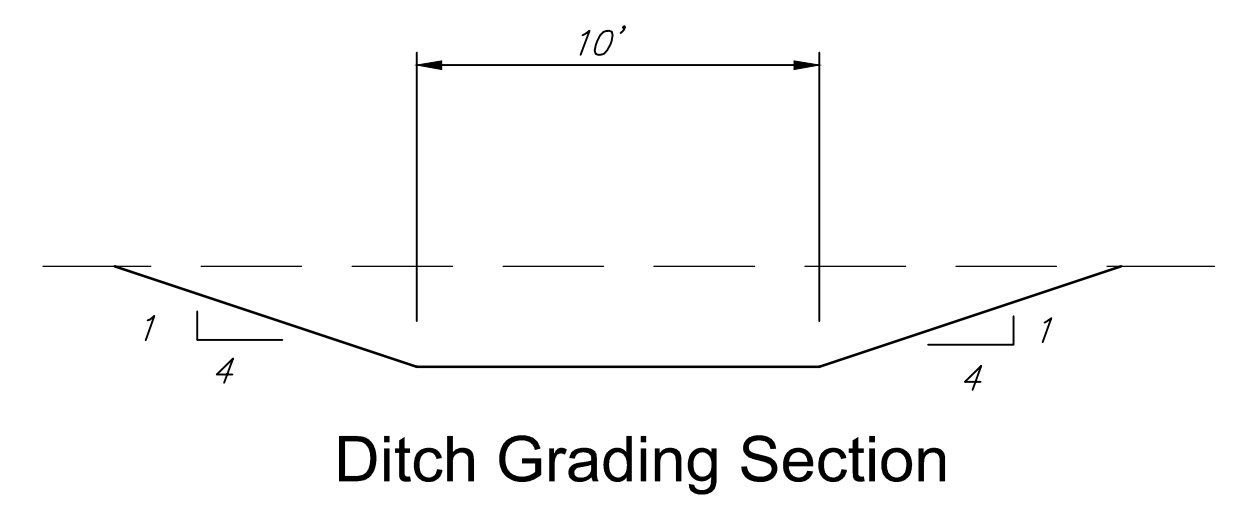
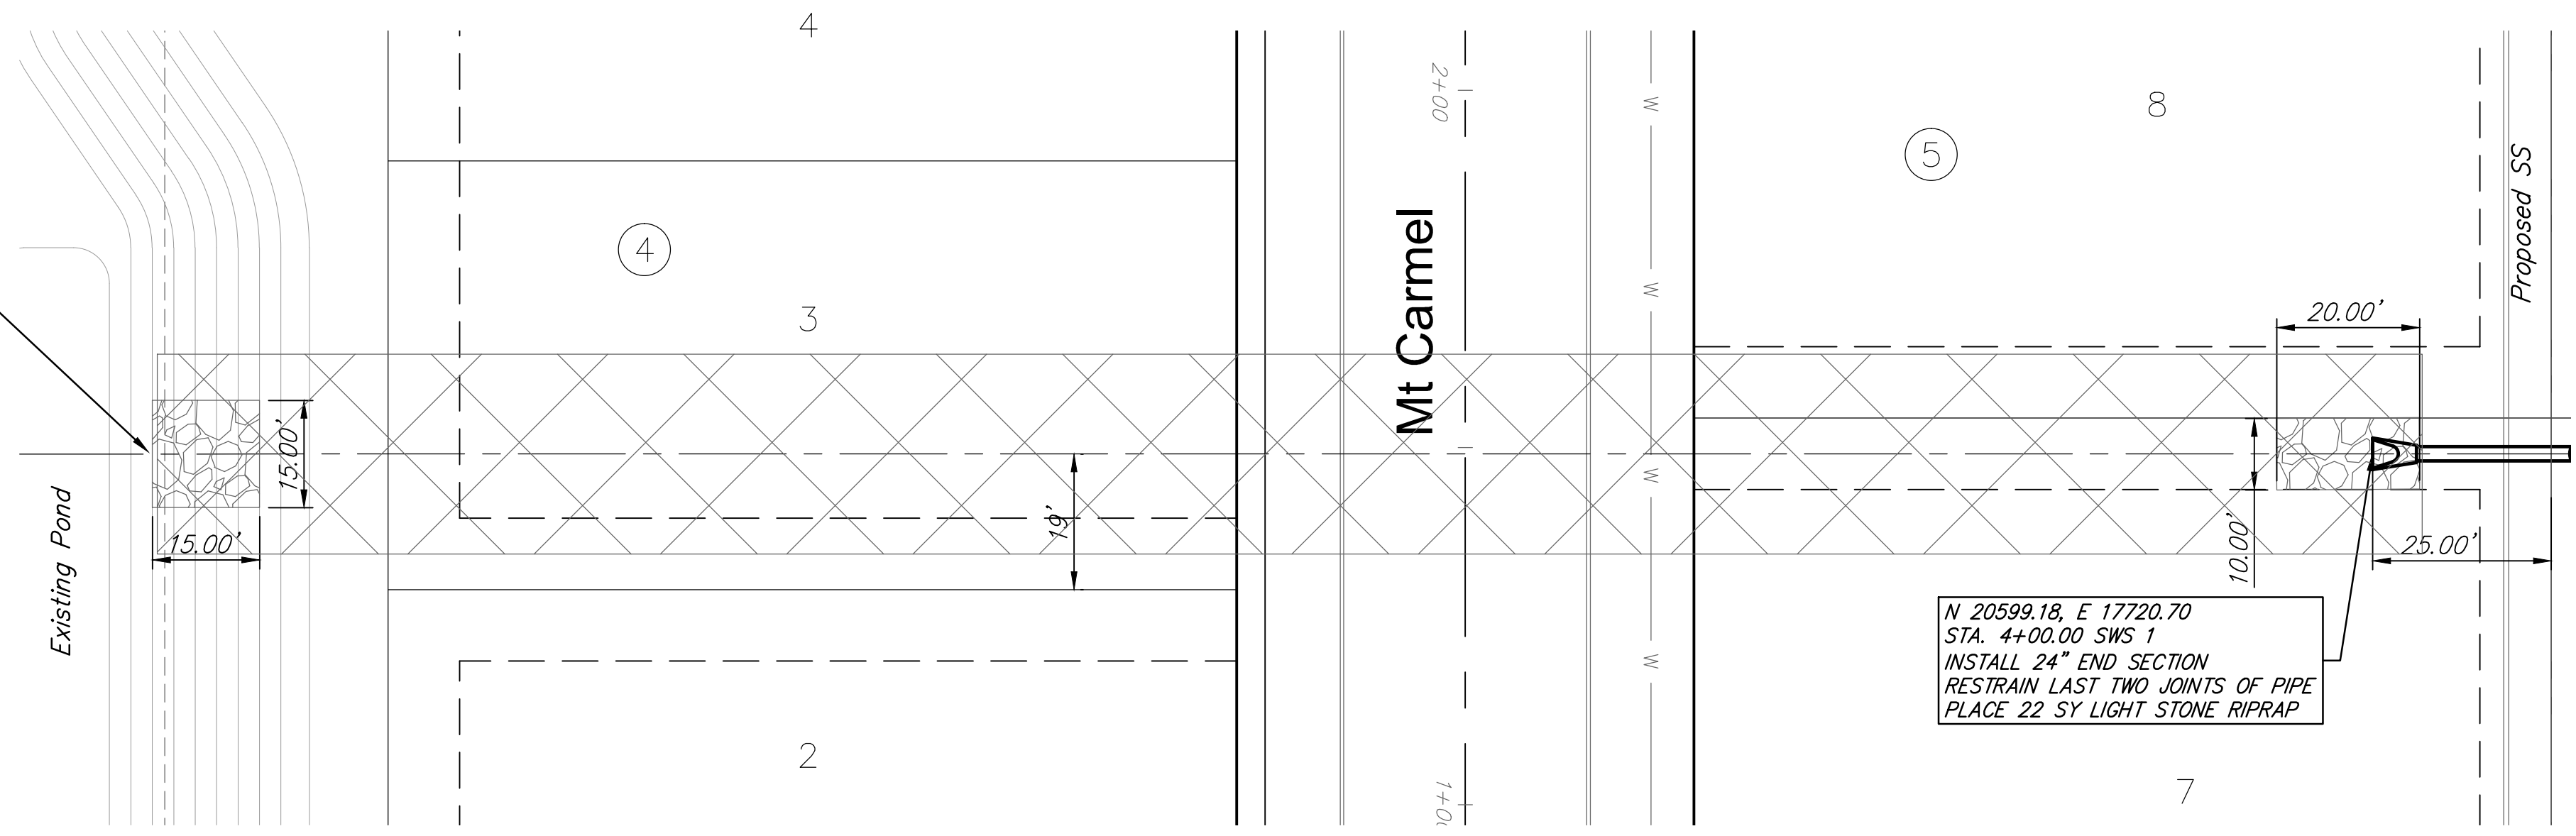


STA 0+90 TO 1+05
PLACE 25 SY LIGHT STONE RIPRAP

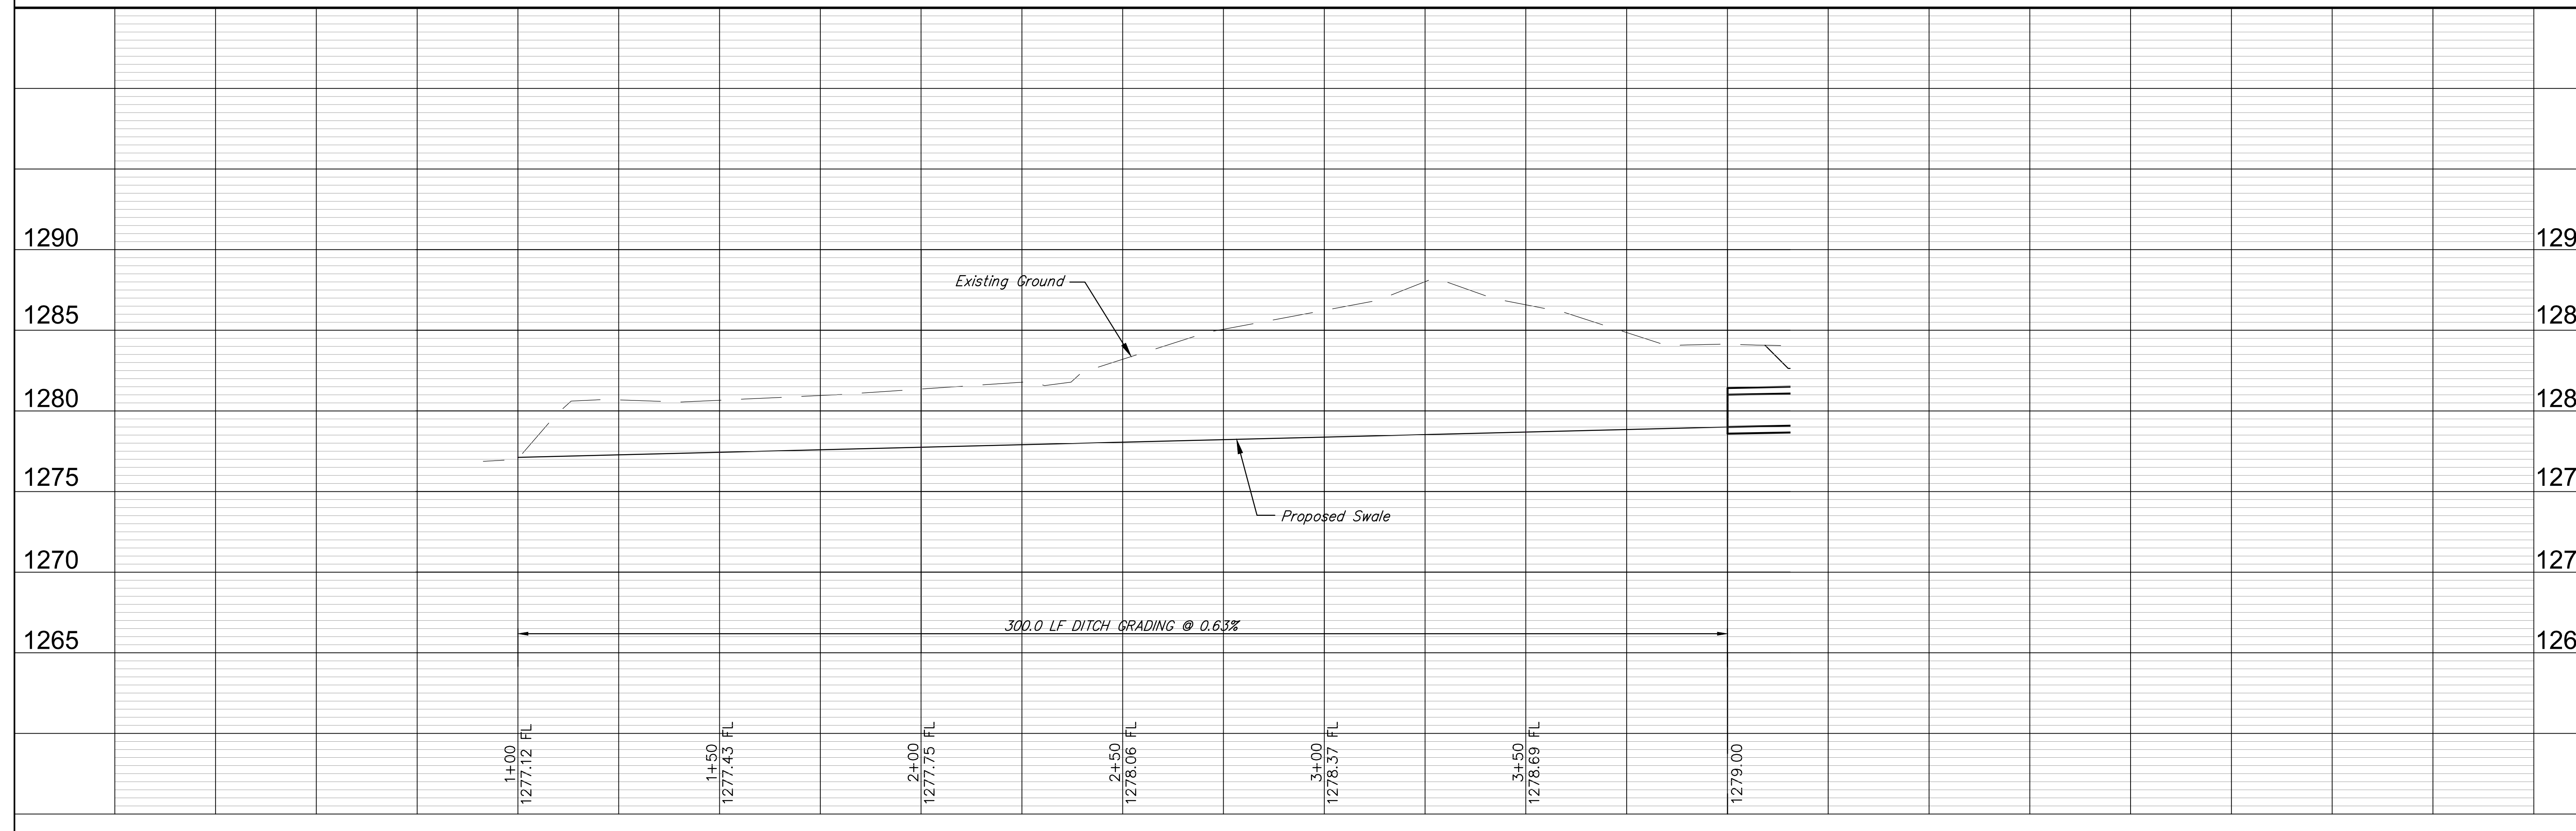

Legacy 3rd Addition

SWS Line 1 Outlet Channel Grading Quantities:		
Area	Cut (Cu.Yd.)	Fill (Cu.Yd.)
Channel Earthwork	2056	1

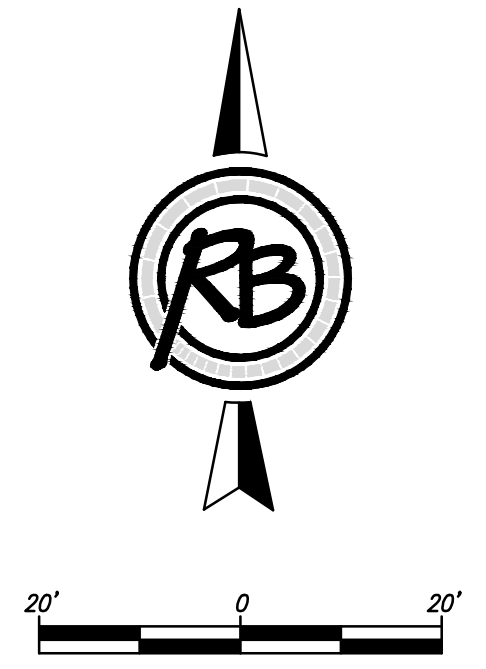

RUGGLES & BOHM
PROFESSIONAL ENGINEERS | LANDSCAPE ARCHITECTS | SURVEYORS
1800 N. WASHINGTON | WICHITA, KANSAS 67202 | PHONE: 316.261.4444 | FAX: 316.261.4445

REVIEW	DATE
EJC	Dec. 1, 2014

DESIGN	DRAWN
EJC	EJC

PROJECT NUMBER	DRAWING FILE
	Eng Base [SWS 1]

**PAVING IMPROVEMENTS
SWS LINE 1
WICHITA, KANSAS**

RB JOB	4135E
SHEET	12
OF	32