


40 30 20 10 0 10 20 30 40

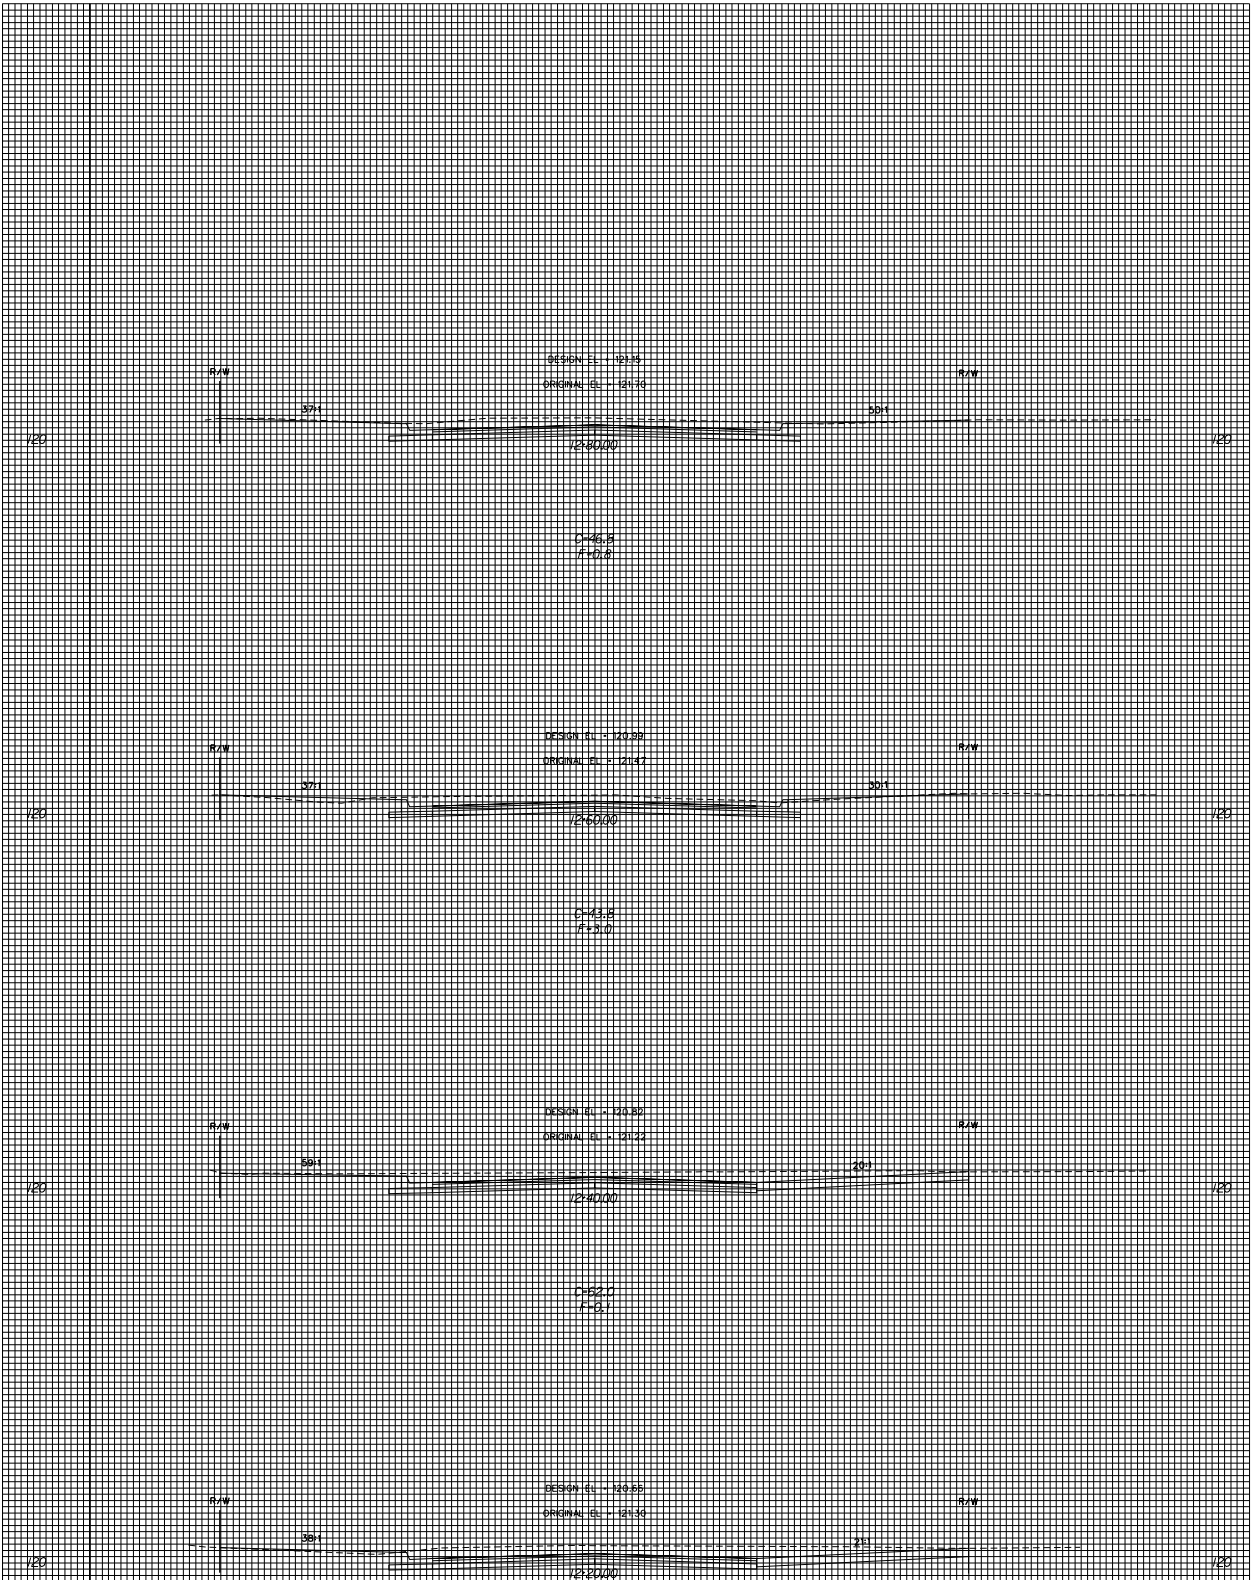

40 30 20 10 0 10 20 30 40

CROSS SECTIONS
Sta. 12+00.00 - Sta. 12+80.00


