


Legacy 3rd Addition

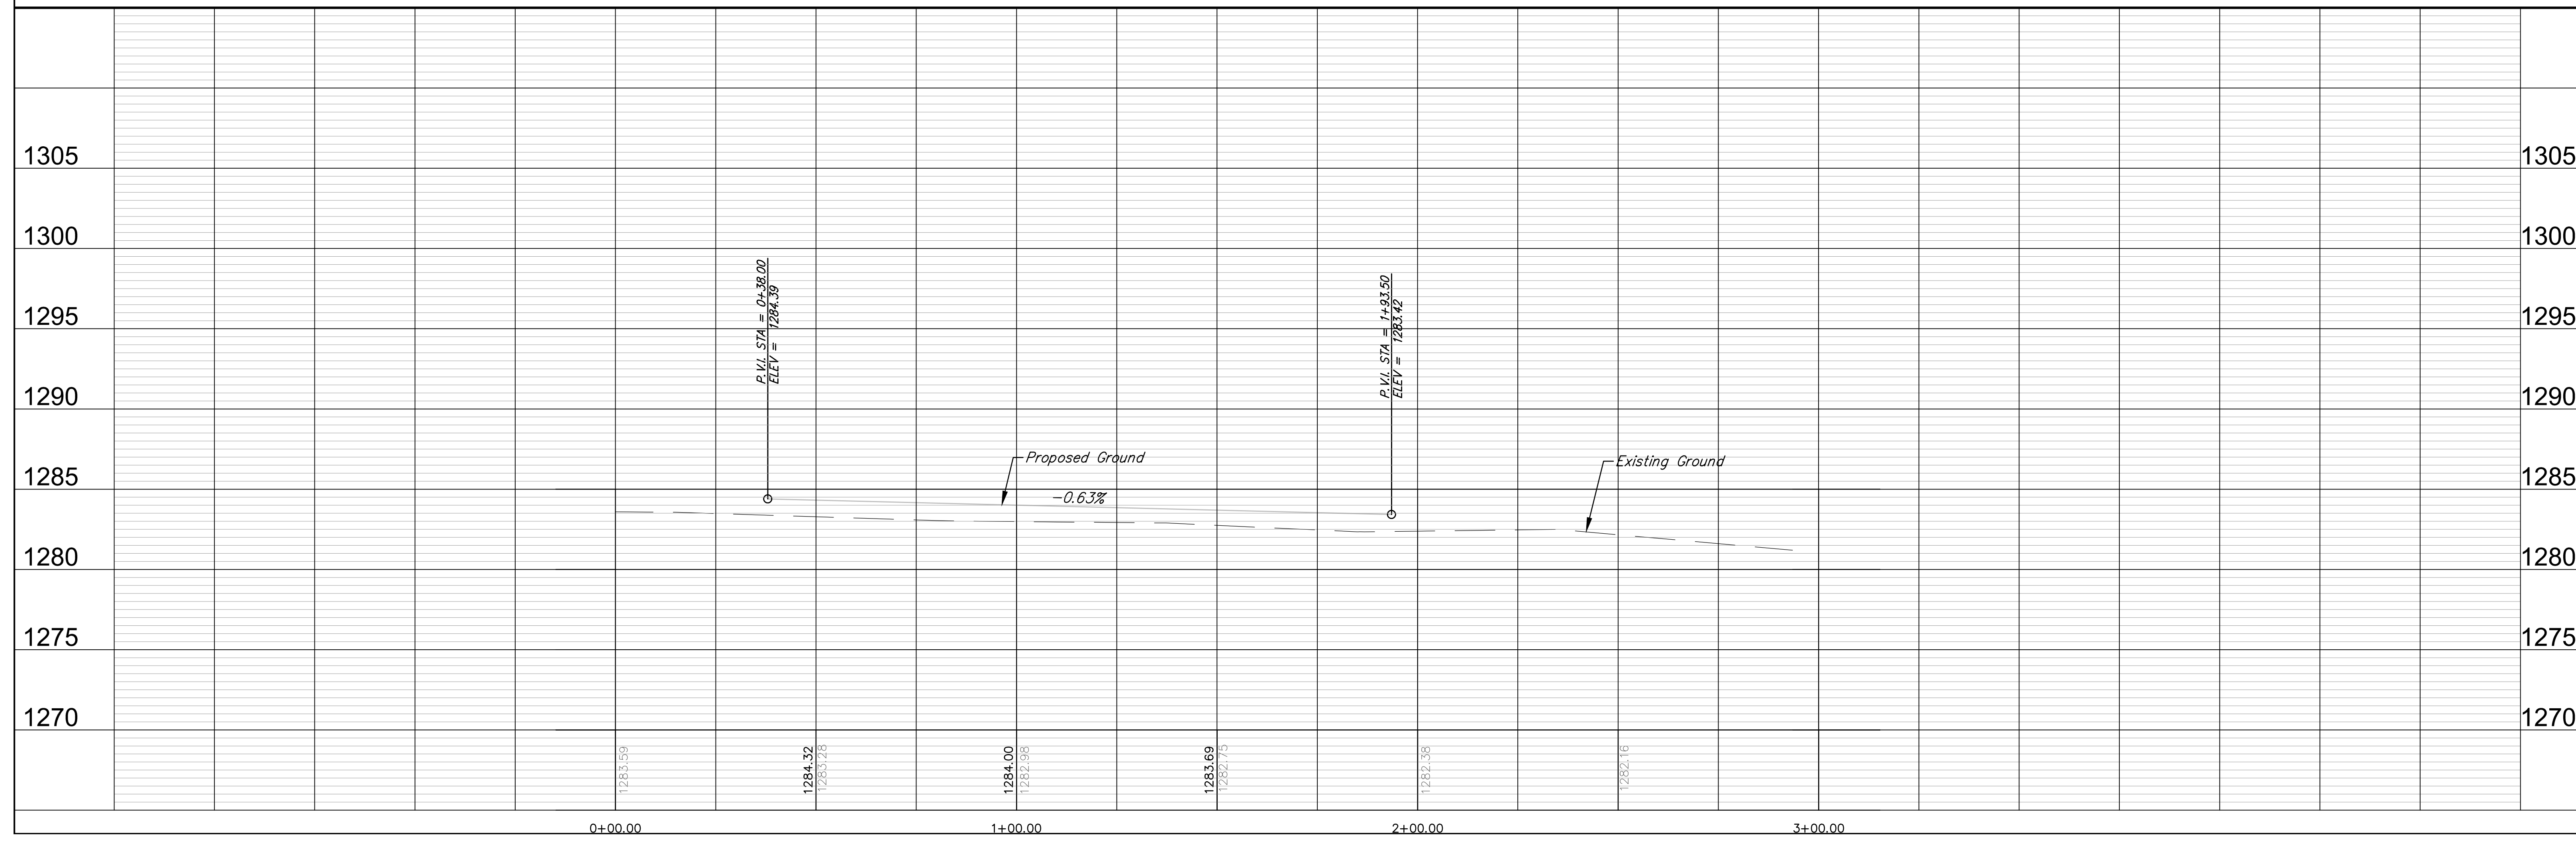

RUGGLES & BOHM
PROFESSIONAL ENGINEERS | LANDSCAPE ARCHITECTS | ENVIRONMENTAL SCIENTISTS | SURVEYORS | PLANNERS | HISTORIC PRESERVATION ARCHITECTS

**PAVING IMPROVEMENTS
 CUSTER CIRCLE
 WICHITA, KANSAS**

PROJECT NUMBER: _____
 DRAWING FILE: _____
 Eng Base {CUSTER CIR.}

DESIGN: EJC
 DRAWN: EJC
 REVIEW: _____
 DATE: Dec. 1, 2014

RB JOB 4135E
 SHEET 32 OF 32