
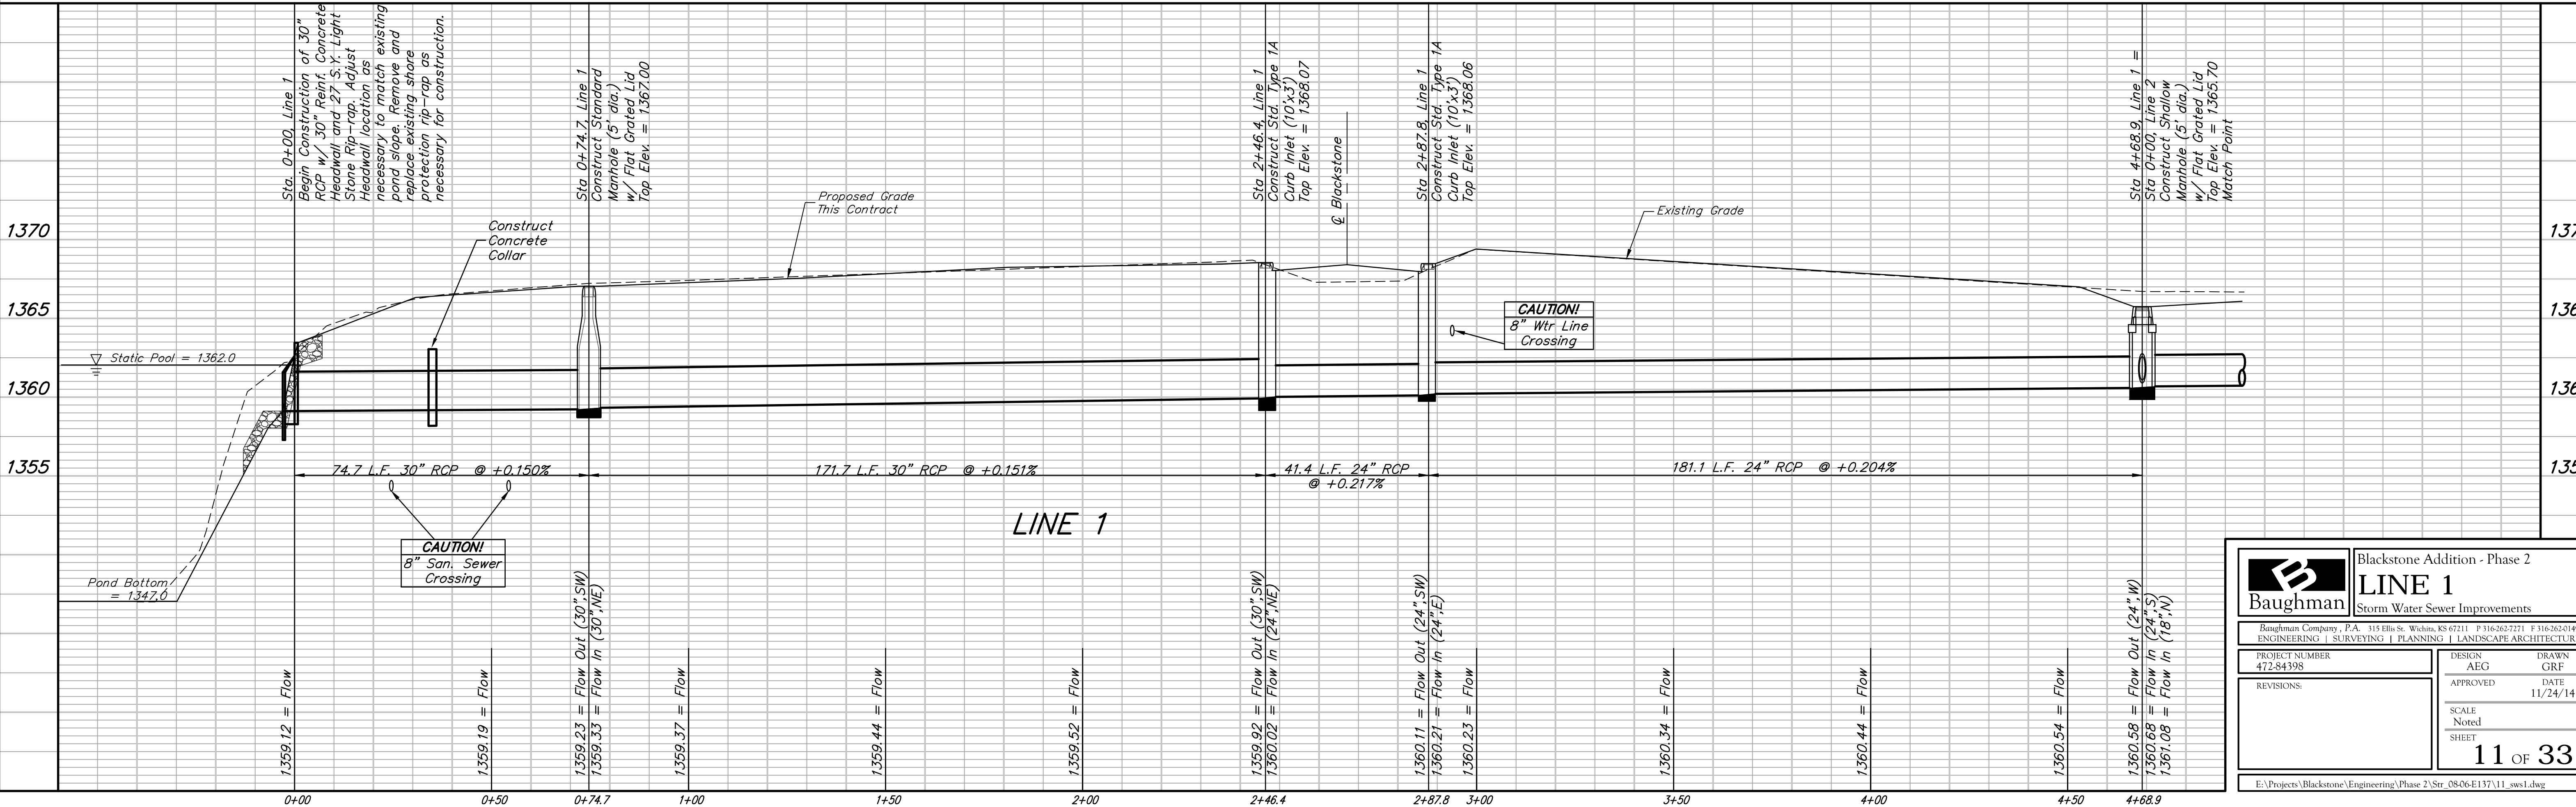


Benchmarks
 BM #1: Railroad Spike in HLP near the NE Corner Lot 10, Block B, Blackstone Addition (W. Face of HLP). Elev. = 1368.11 NGVD29

BM #2: "X" Cut in concrete walk, SW Corner Lot 1, Block B, Blackstone Addition Elev. = 1368.68 NGVD29

BM #3: "V" Cut in concrete walk, SW Corner Lot 5, Block D, Blackstone Addition Elev. = 1374.01 NGVD29

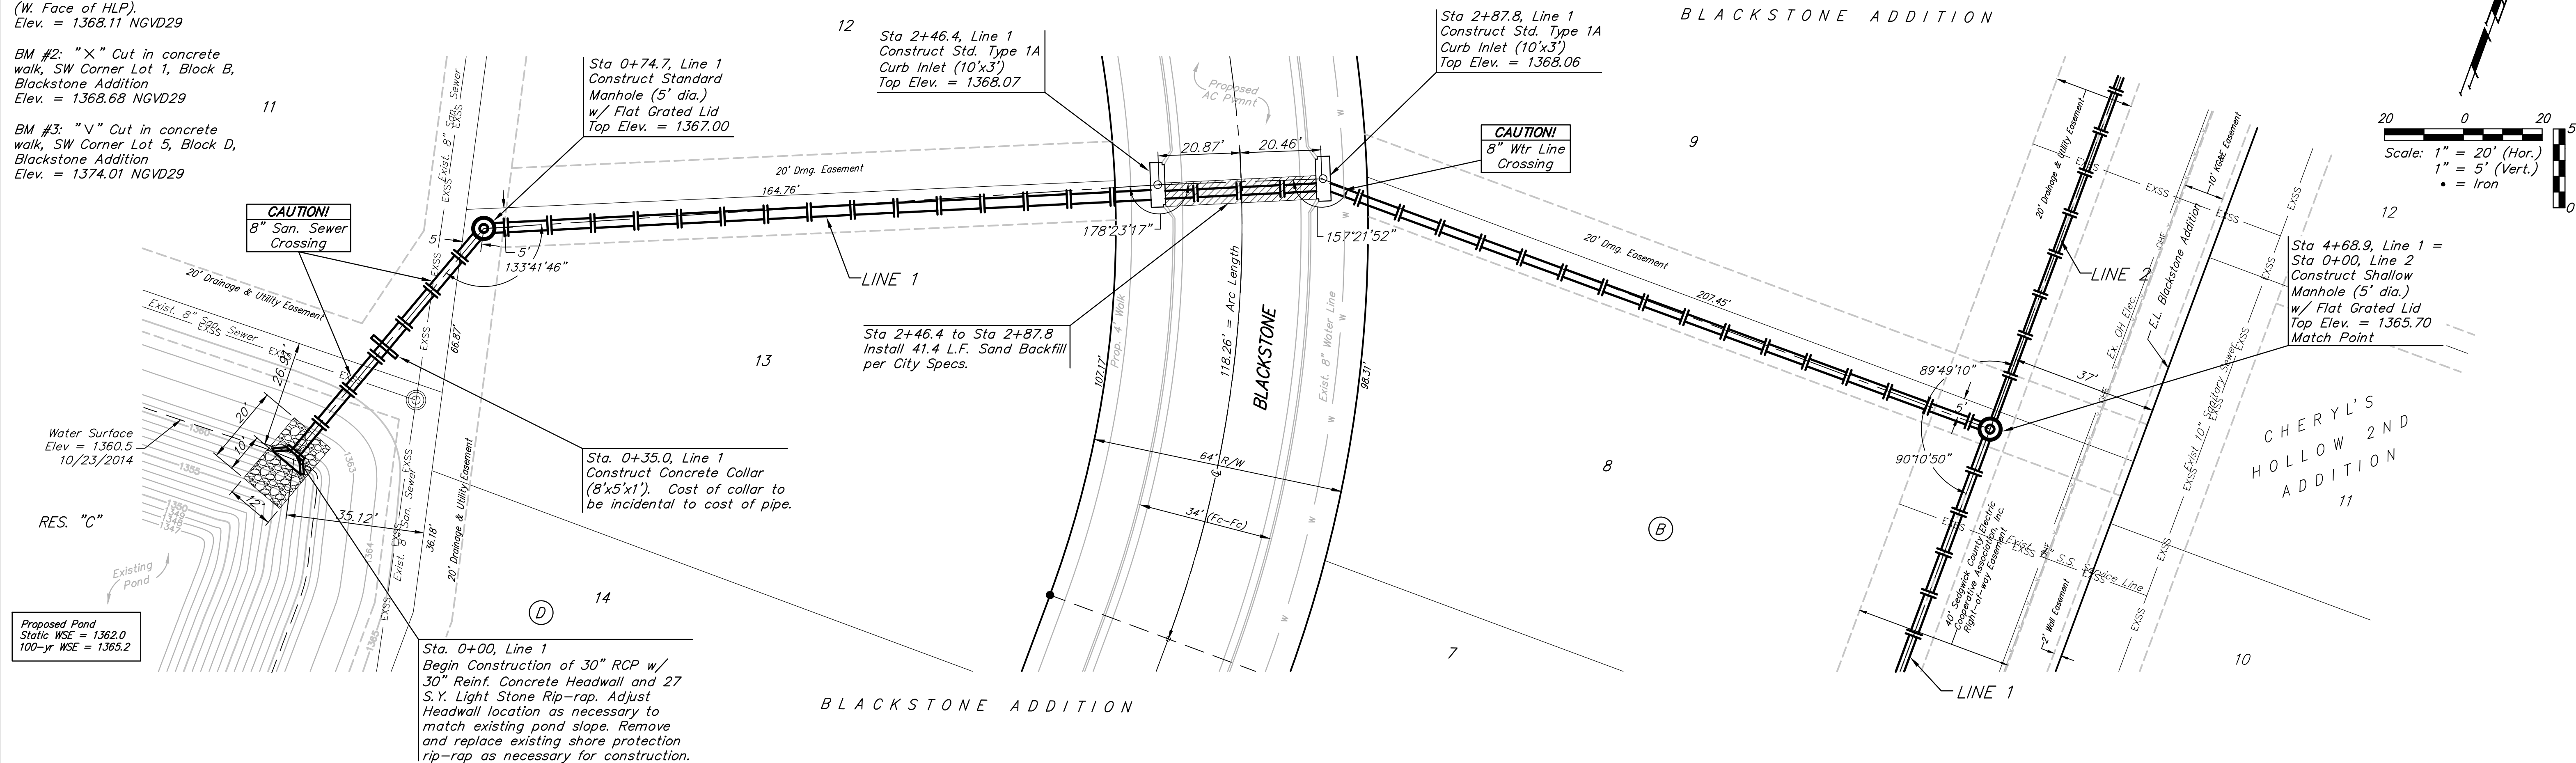

		Blackstone Addition - Phase 2	
		LINE 1	
Storm Water Sewer Improvements		<small>Baughman Company, P.A. 315 Ellis St. Wichita, KS 67211 P 316-262-7271 F 316-262-0149 ENGINEERING SURVEYING PLANNING LANDSCAPE ARCHITECTURE</small>	
PROJECT NUMBER 472-84398	DESIGN AEG	DRAWN GRF	DATE 11/24/14
REVISIONS:	APPROVED	SCALE Noted	SHEET 11 OF 33
<small>E:\Projects\Blackstone\Engineering\Phase 2\Str_0806-E137\11_sws.dwg</small>			