
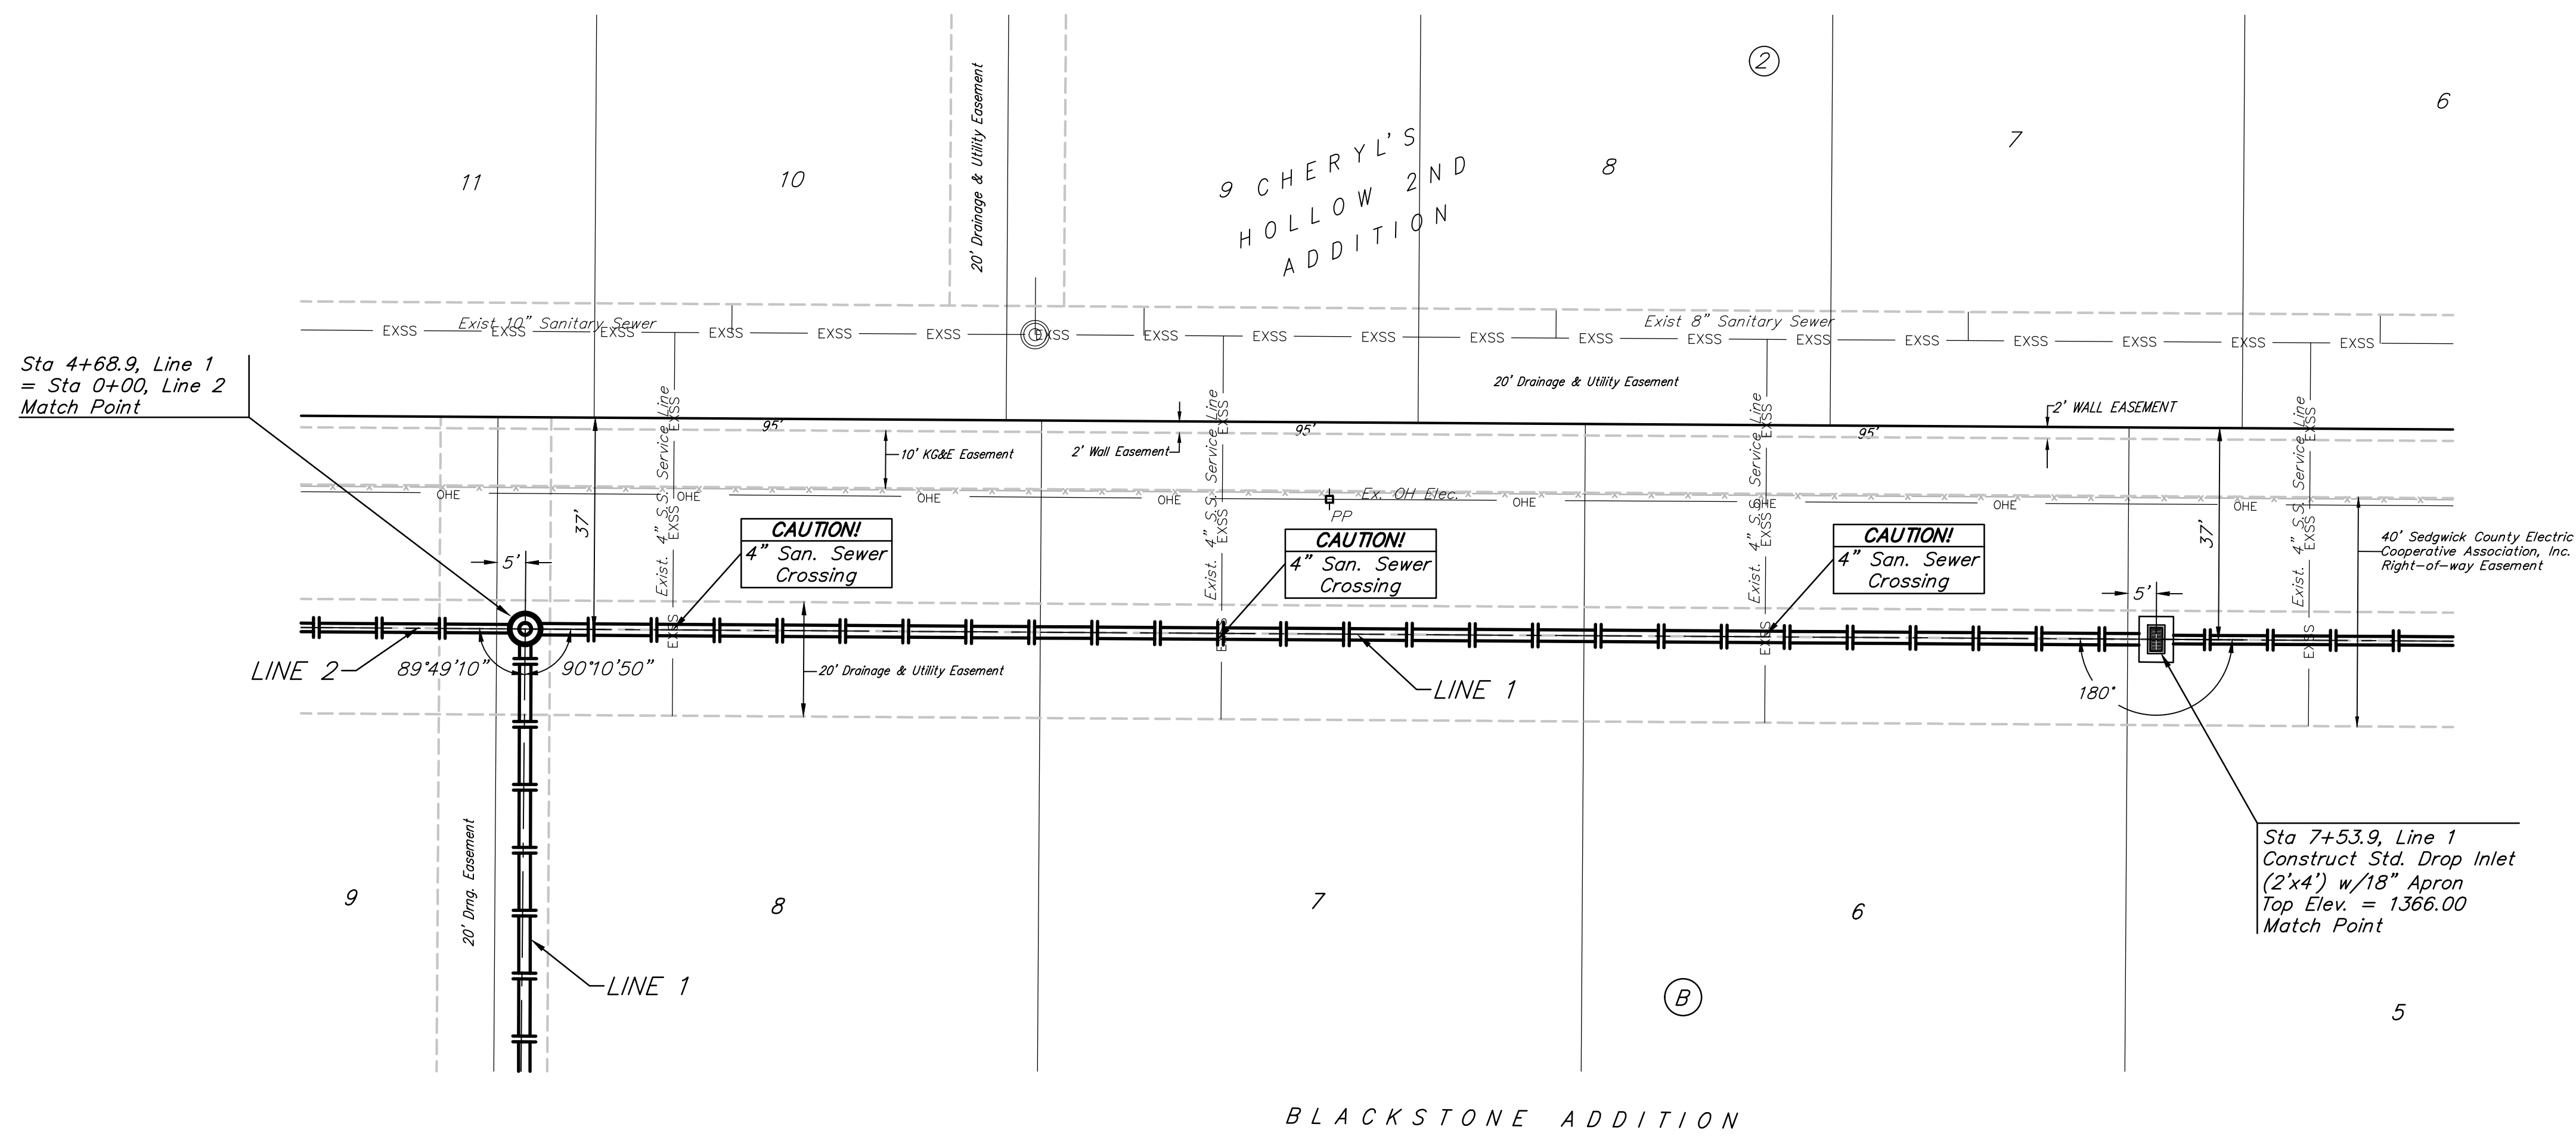



Benchmarks
 BM #1: Railroad Spike in HLP near the NE Corner Lot 10, Block B, Blackstone Addition (W. Face of HLP), Elev. = 1368.11 NGVD29

BM #2: "X" Cut in concrete walk, SW Corner Lot 1, Block B, Blackstone Addition Elev. = 1368.68 NGVD29

BM #3: "V" Cut in concrete walk, SW Corner Lot 5, Block D, Blackstone Addition Elev. = 1374.01 NGVD29

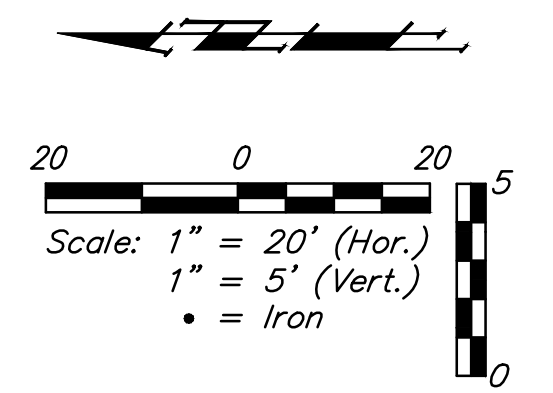

BLACKSTONE ADDITION

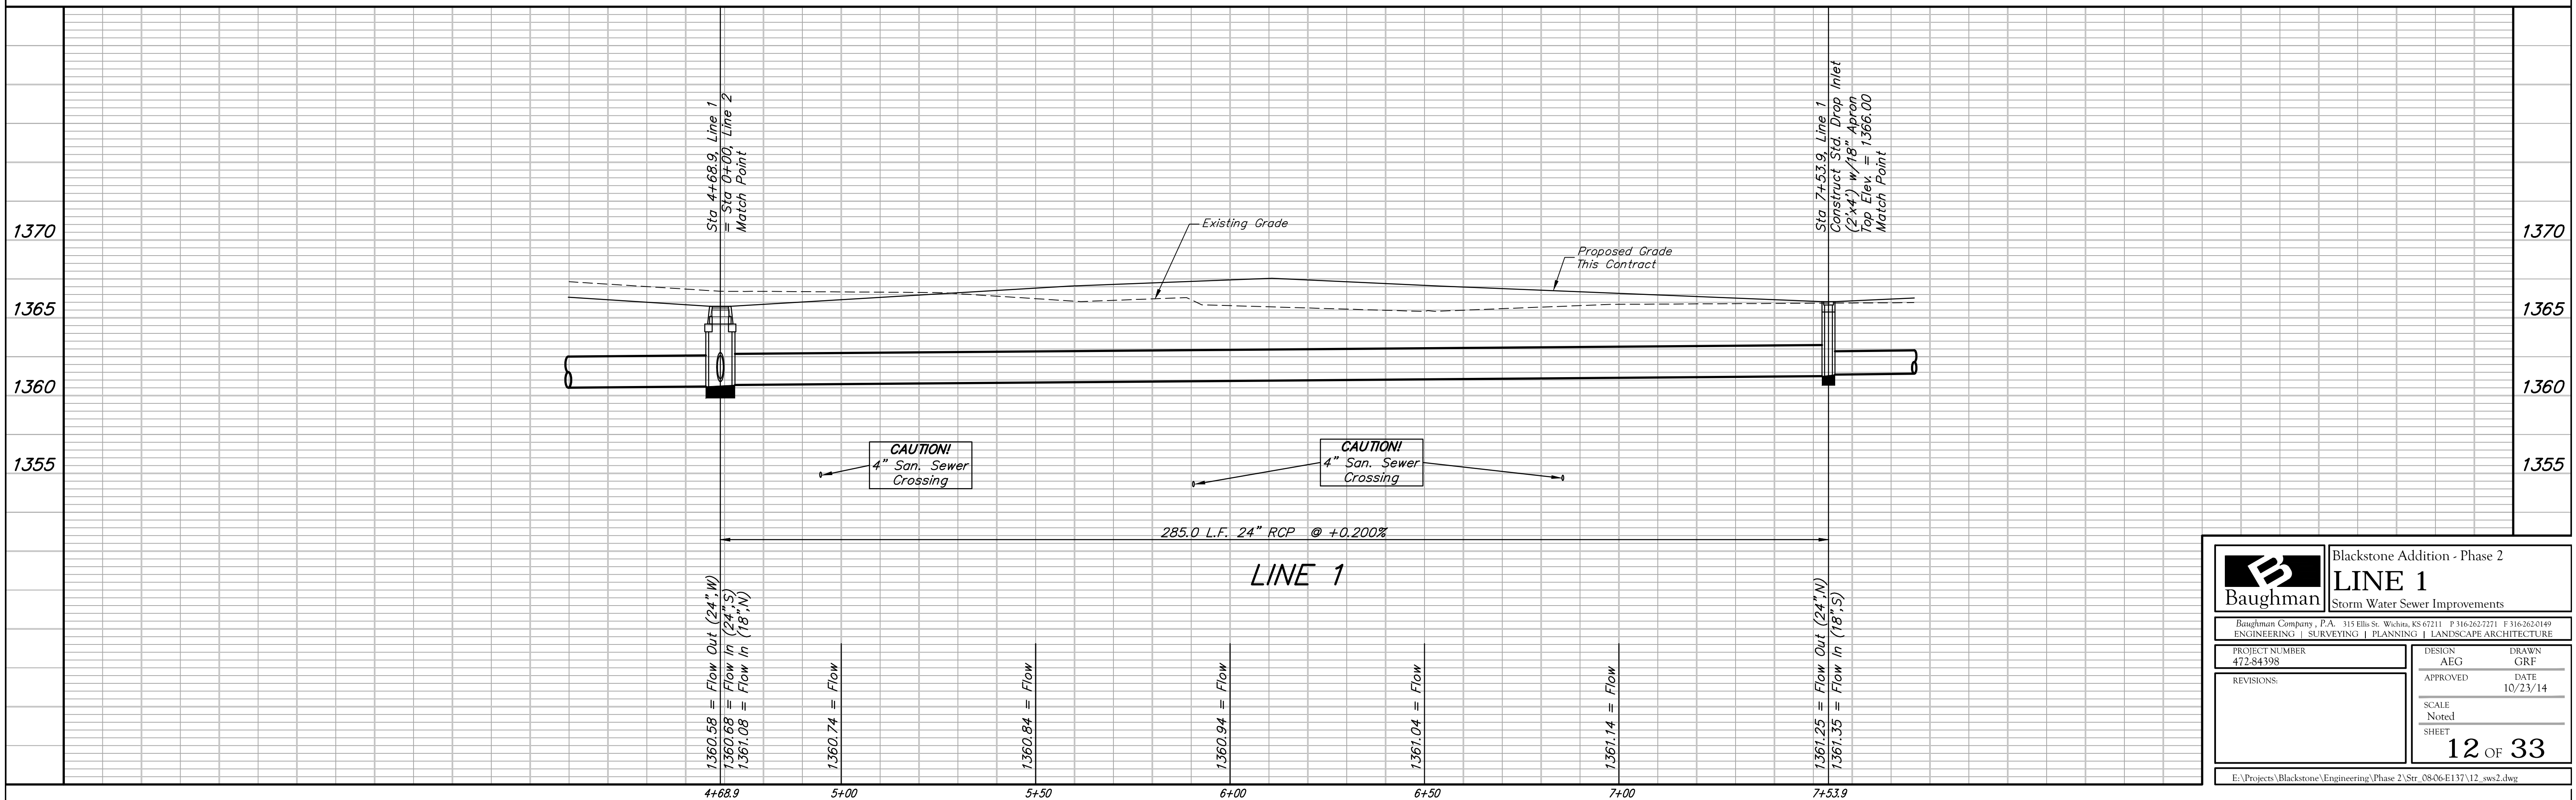

		Blackstone Addition - Phase 2	
		LINE 1	
PROJECT NUMBER 472-84398		DESIGN AEG	DRAWN GRF
REVISIONS:		APPROVED	DATE 10/23/14
		SCALE Noted	SHEET 12 OF 33
E:\Projects\Blackstone\Engineering\Phase 2\Str_0806-E137\12_sws2.dwg			