

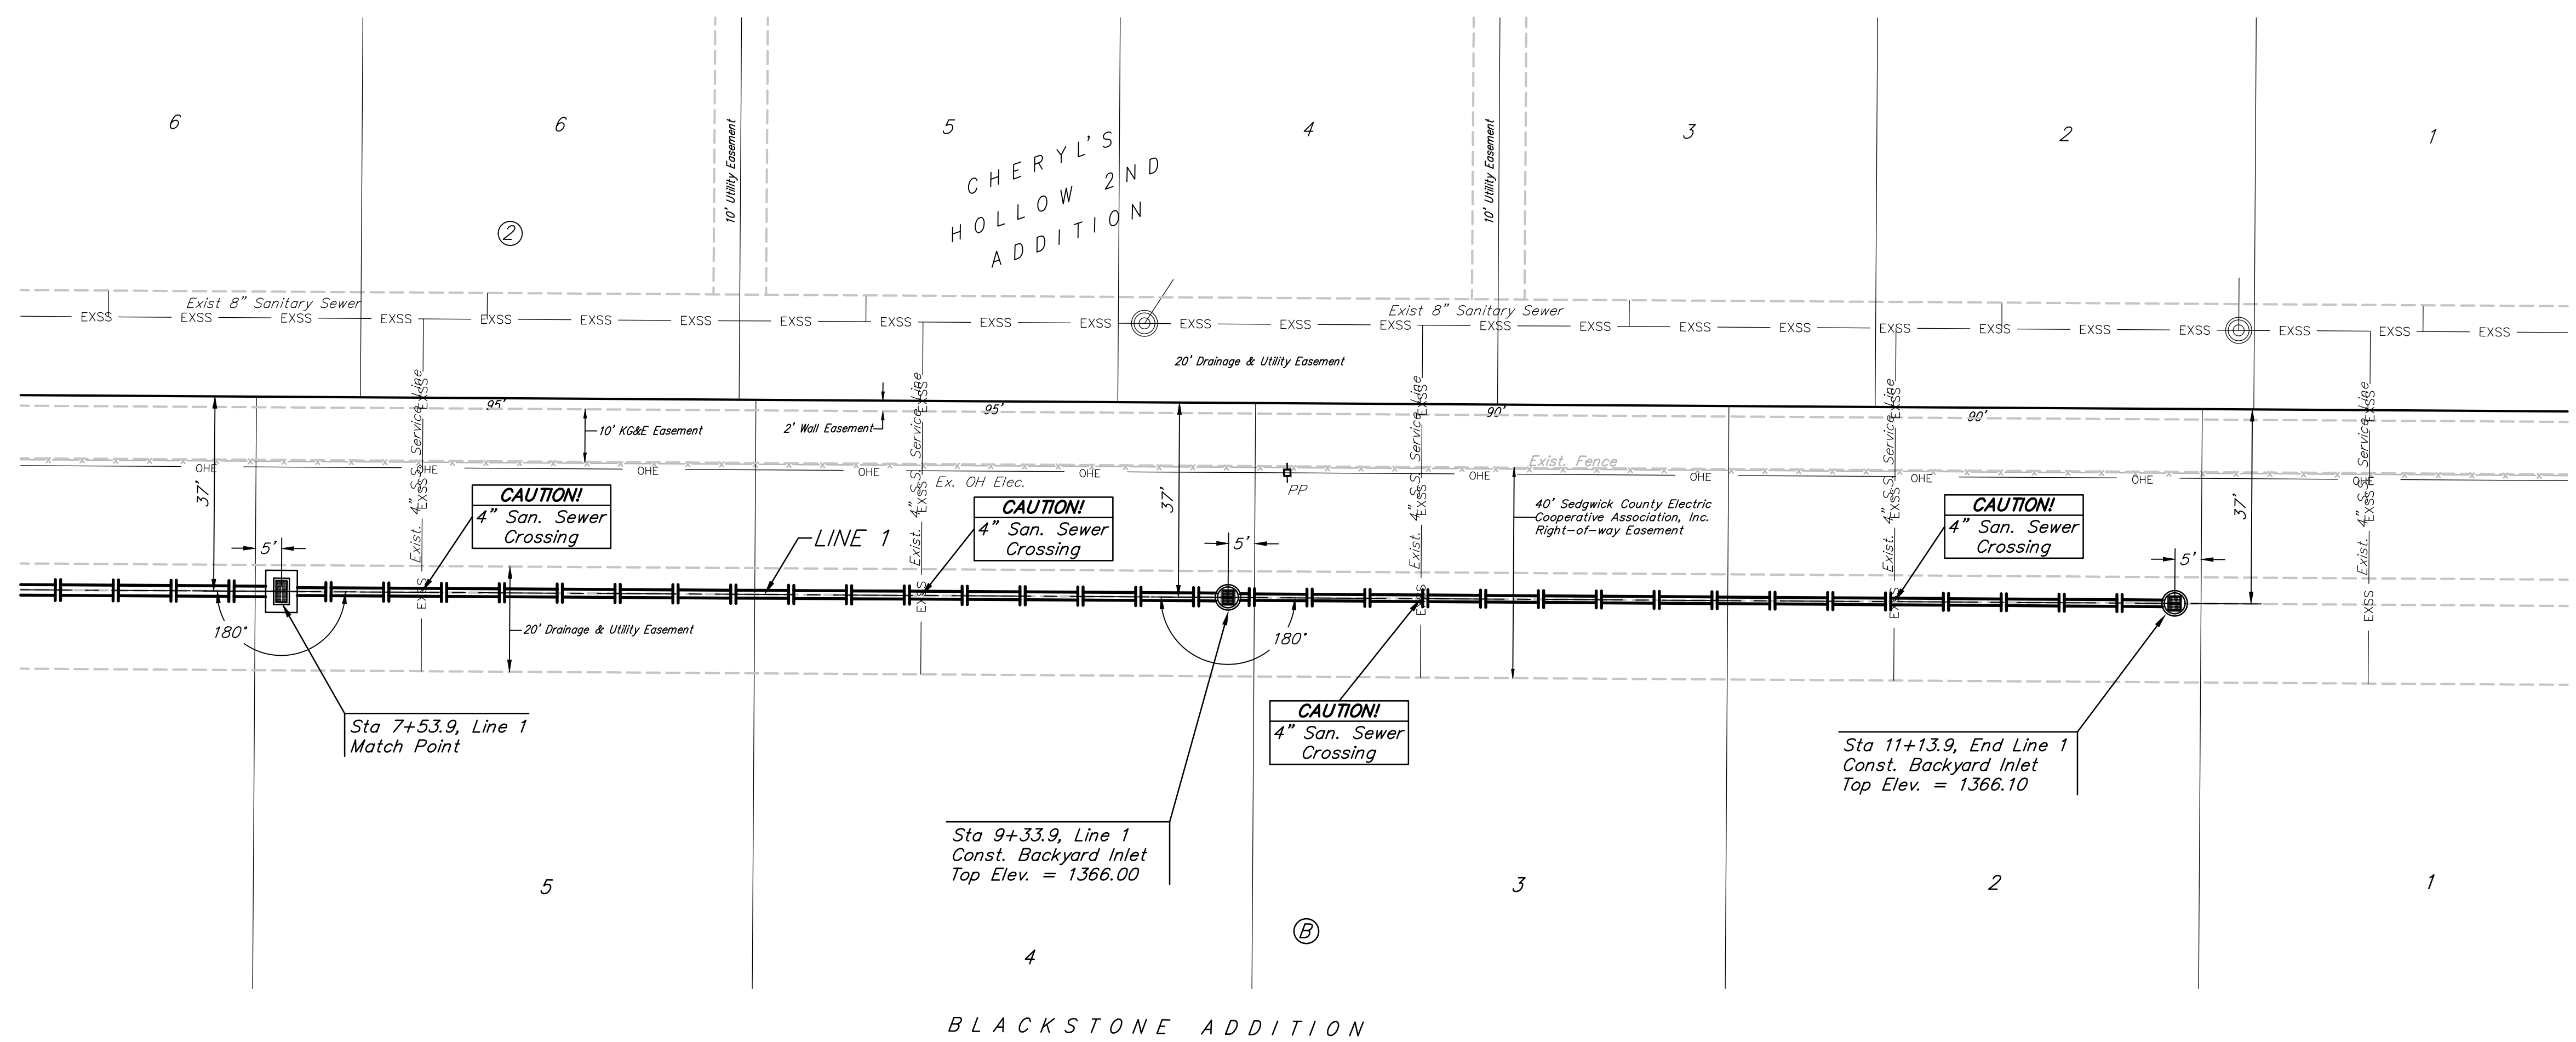


Benchmarks
 BM #1: Railroad Spike in HLP near the NE Corner Lot 10, Block B, Blackstone Addition (W. Face of HLP), Elev. = 1368.11 NGVD29
 BM #2: "X" Cut in concrete walk, SW Corner Lot 1, Block B, Blackstone Addition Elev. = 1368.68 NGVD29
 BM #3: "V" Cut in concrete walk, SW Corner Lot 5, Block D, Blackstone Addition Elev. = 1374.01 NGVD29

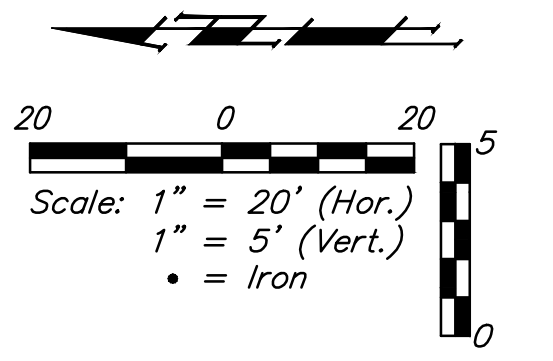

BLACKSTONE ADDITION

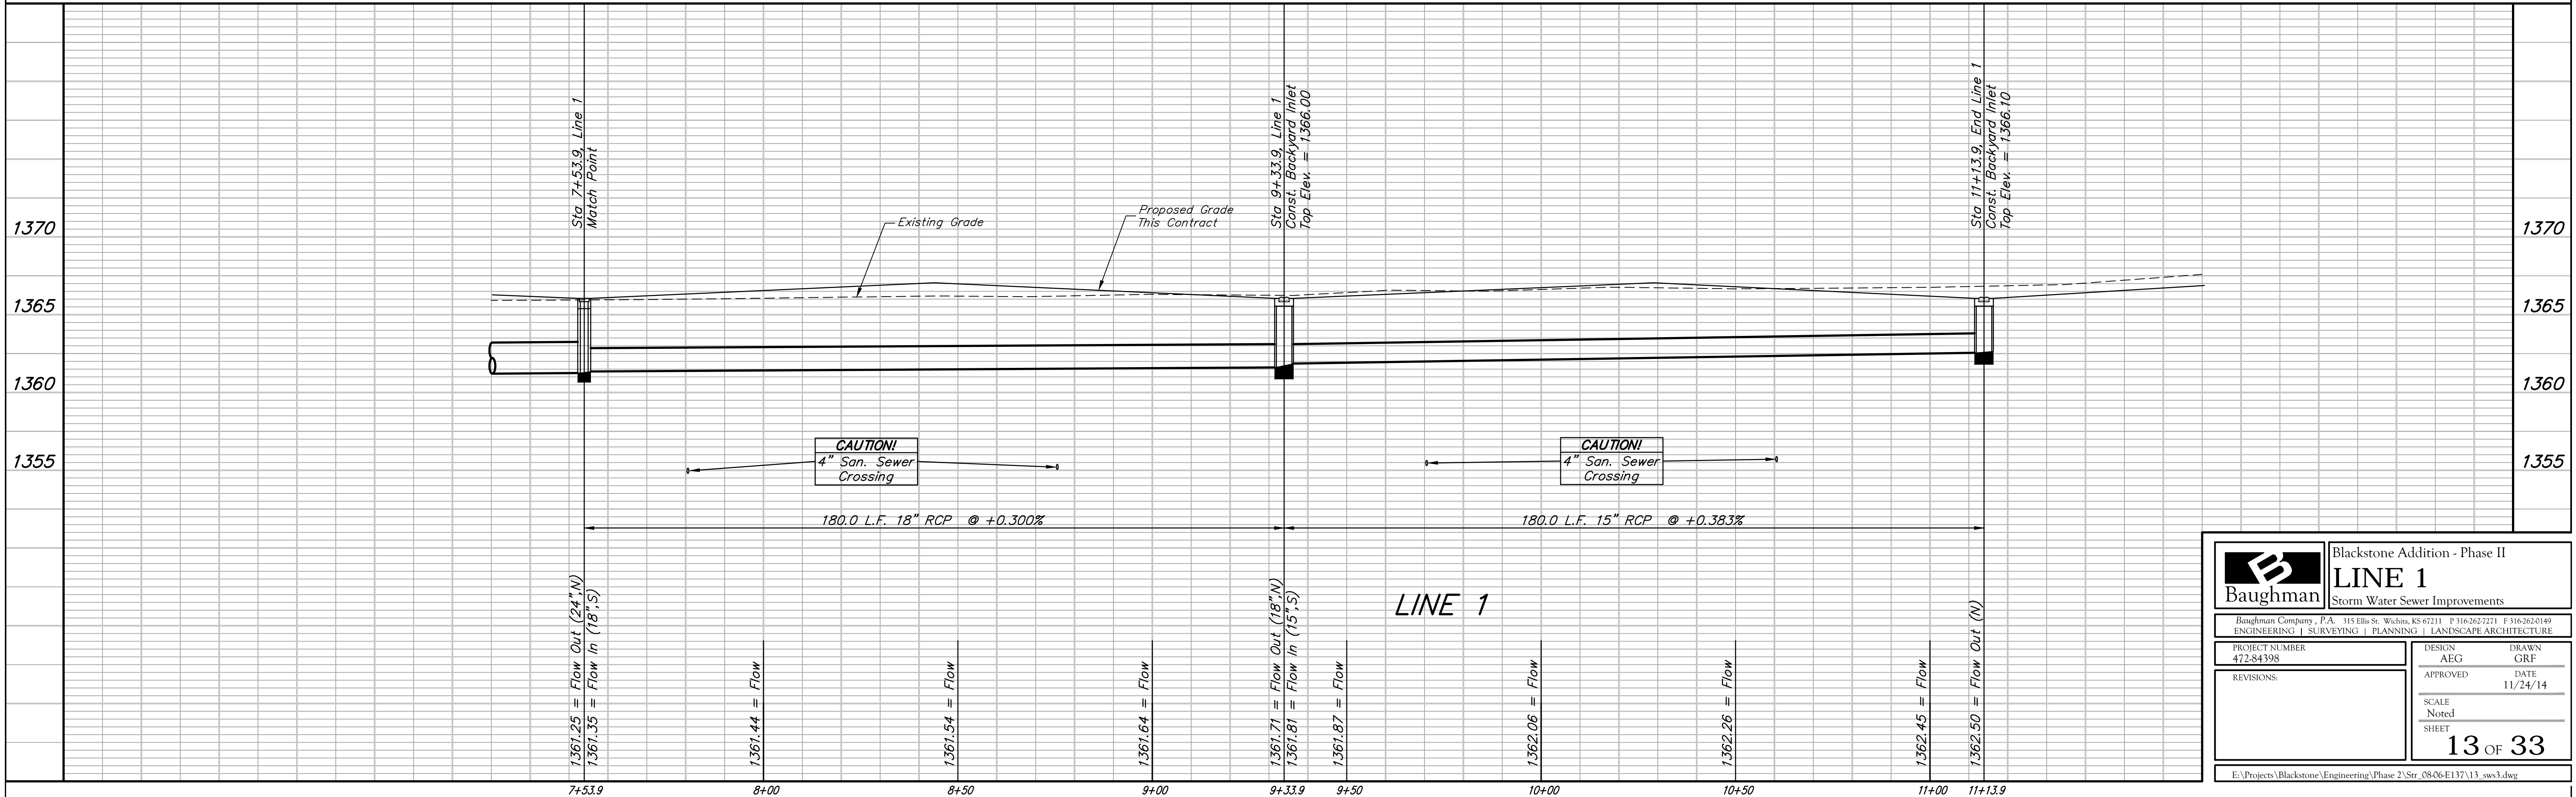

	Blackstone Addition - Phase II	
	LINE 1	
Storm Water Sewer Improvements		
<small>Baughman Company, P.A. 315 Ellis St. Wichita, KS 67211 P 316-262-7271 F 316-262-0149 ENGINEERING SURVEYING PLANNING LANDSCAPE ARCHITECTURE</small>		
PROJECT NUMBER 472-84398	DESIGN AEG	DRAWN GRF
REVISIONS:	APPROVED DATE 11/24/14	SCALE Noted SHEET
13 OF 33		
<small>E:\Projects\Blackstone\Engineering\Phase 2\Str_0806-E137\13_sws3.dwg</small>		