
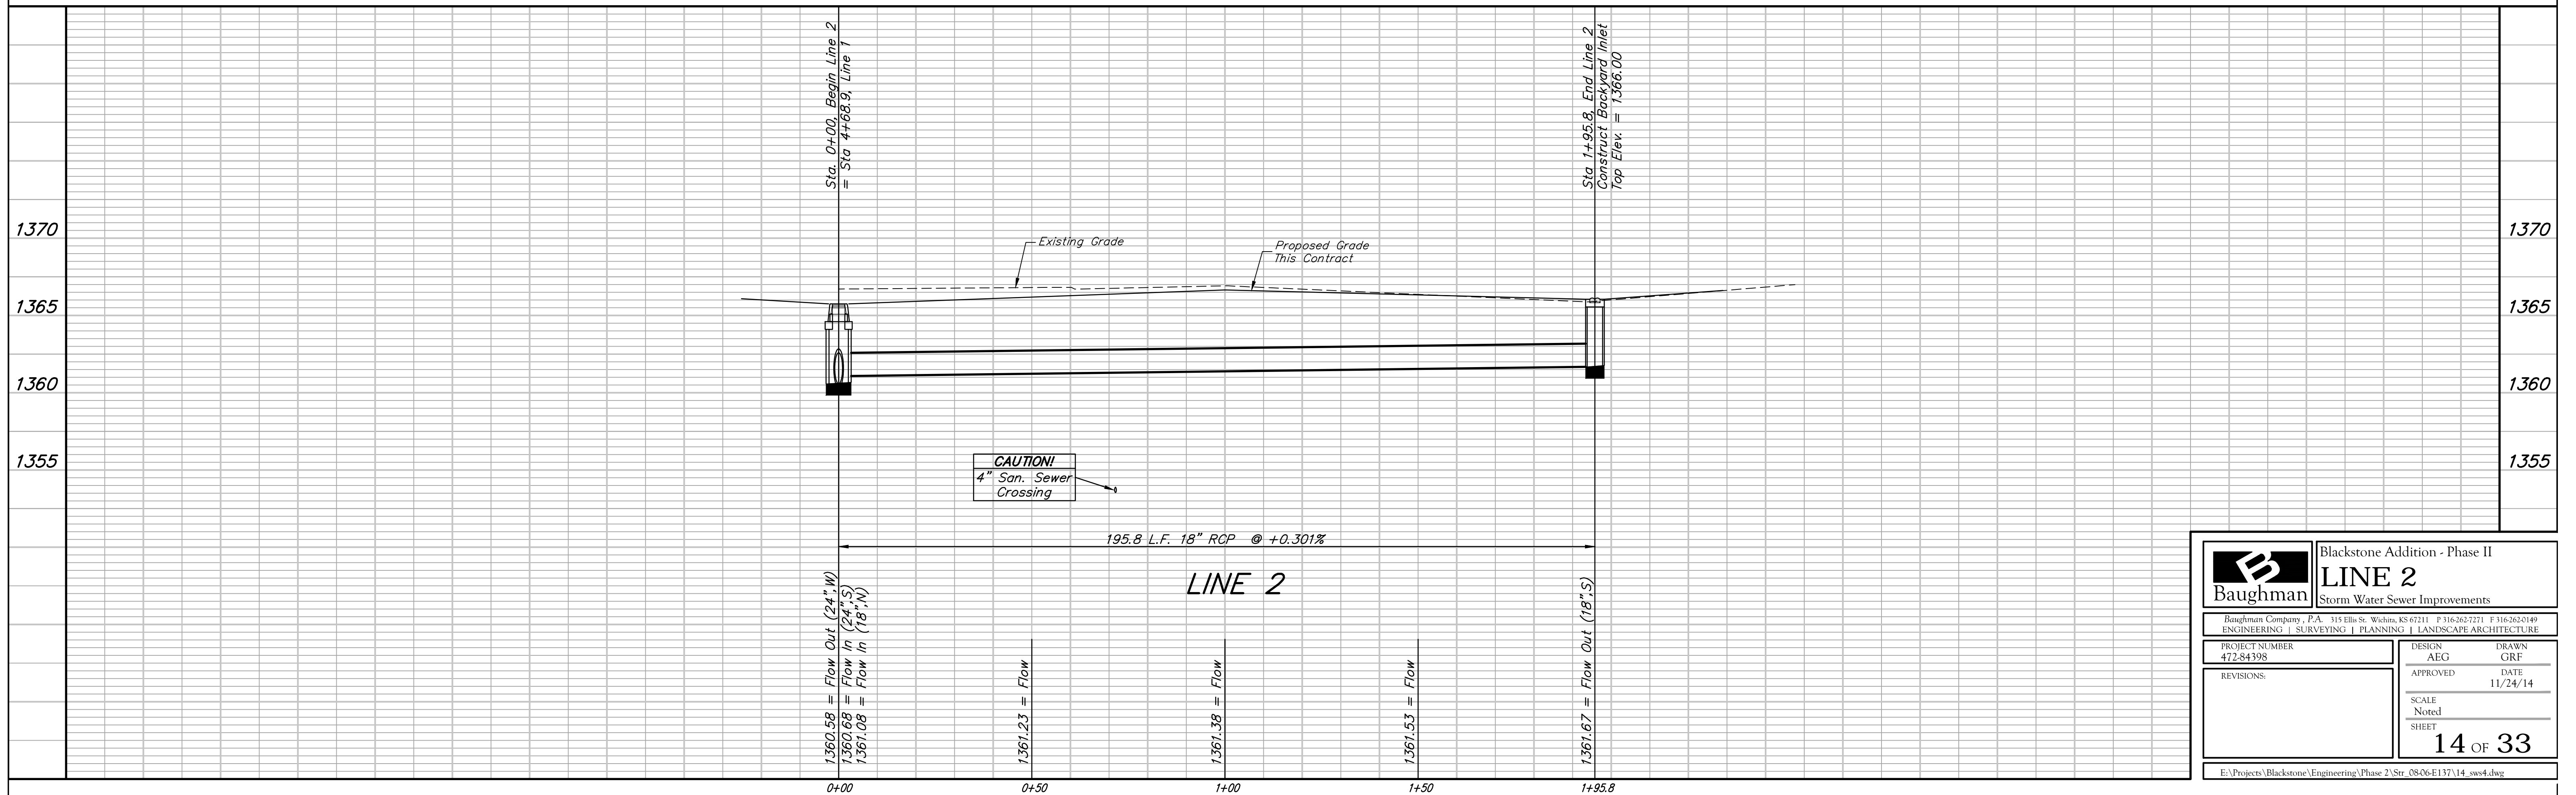
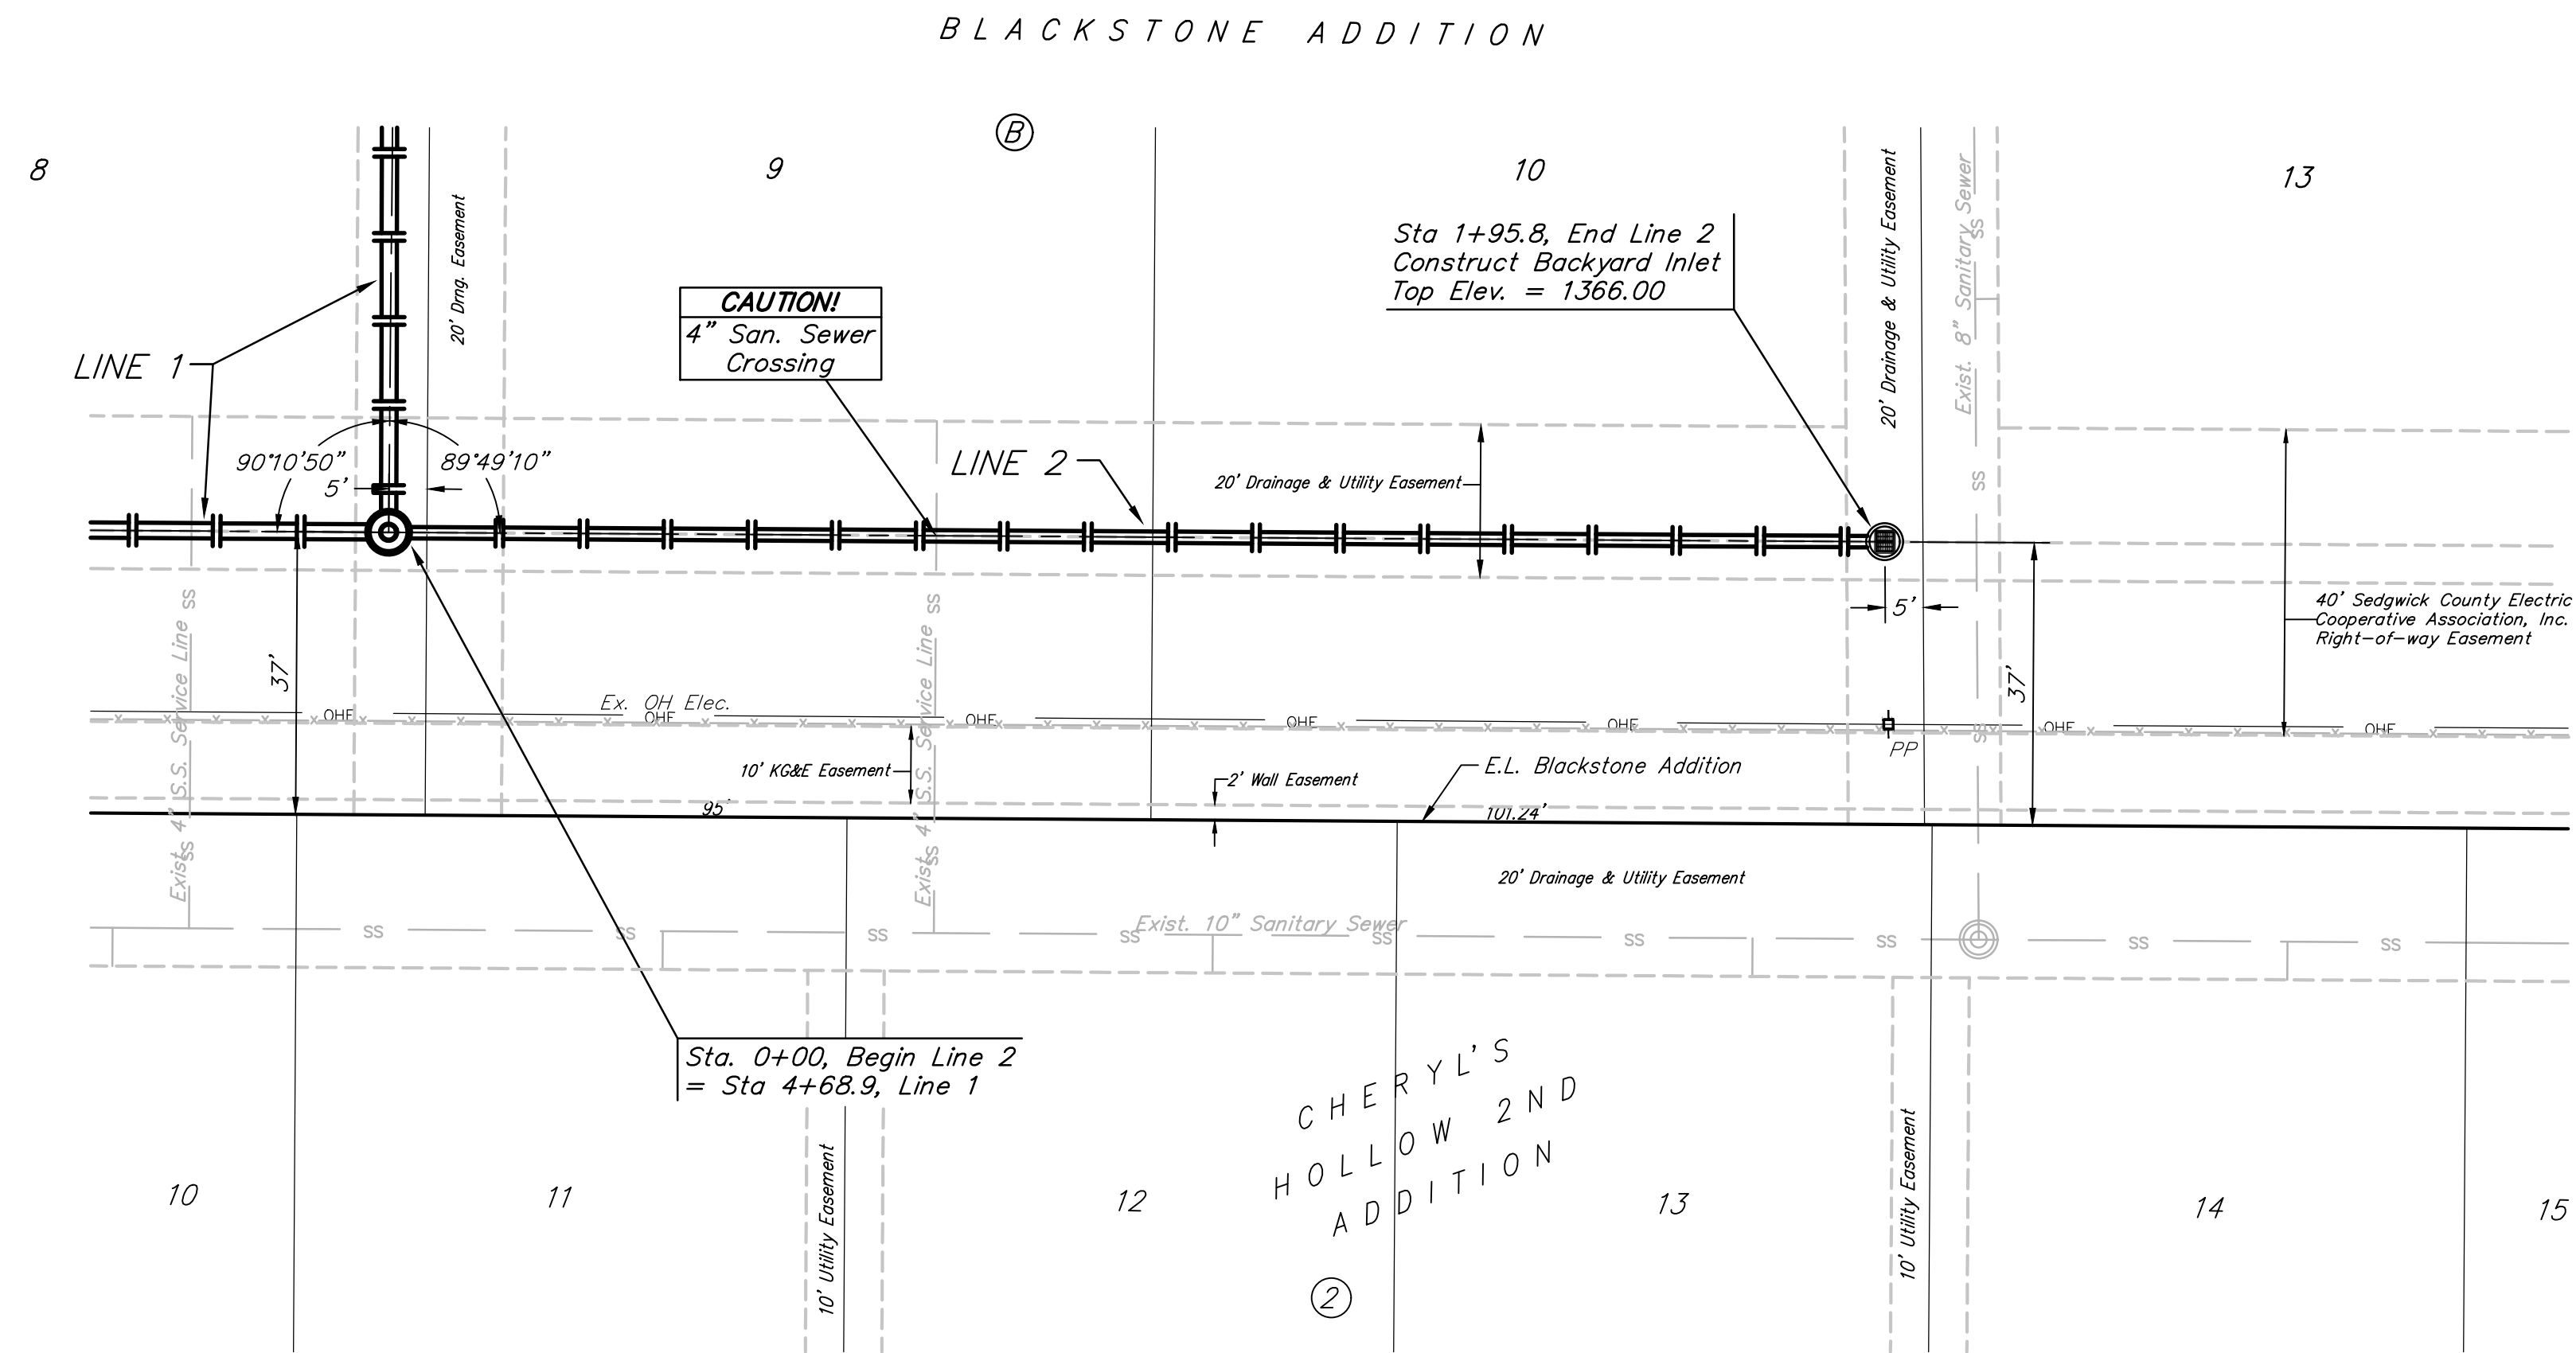


Benchmarks
 BM #1: Railroad Spike in HLP near the NE Corner Lot 10, Block B, Blackstone Addition (W. Face of HLP), Elev. = 1368.11 NGVD29

BM #2: "X" Cut in concrete walk, SW Corner Lot 1, Block B, Blackstone Addition Elev. = 1368.68 NGVD29

BM #3: "V" Cut in concrete walk, SW Corner Lot 5, Block D, Blackstone Addition Elev. = 1374.01 NGVD29

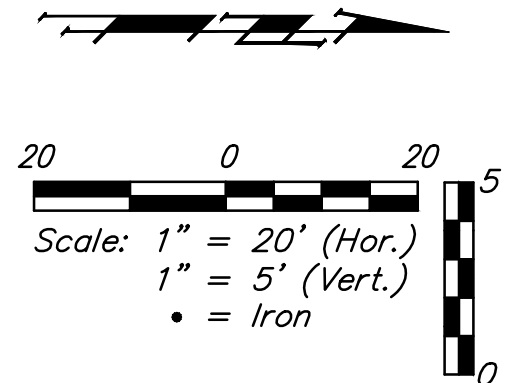

		Blackstone Addition - Phase II	
		LINE 2 Storm Water Sewer Improvements	
<small>Roughman Company, P.A. 315 Ella St. Wichita, KS 67211 F 316-262-7271 F 316-262-0149 ENGINEERING SURVEYING PLANNING LANDSCAPE ARCHITECTURE</small>			
PROJECT NUMBER 472-84398	DESIGN AEG	DRAWN GRF	DATE 11/24/14
REVISIONS:	APPROVED	SCALE Noted	SHEET 14 OF 33
<small>E:\Projects\Blackstone\Engineering\Phase 2\Str_0806-E137\14_sws4.dwg</small>			