
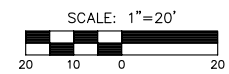
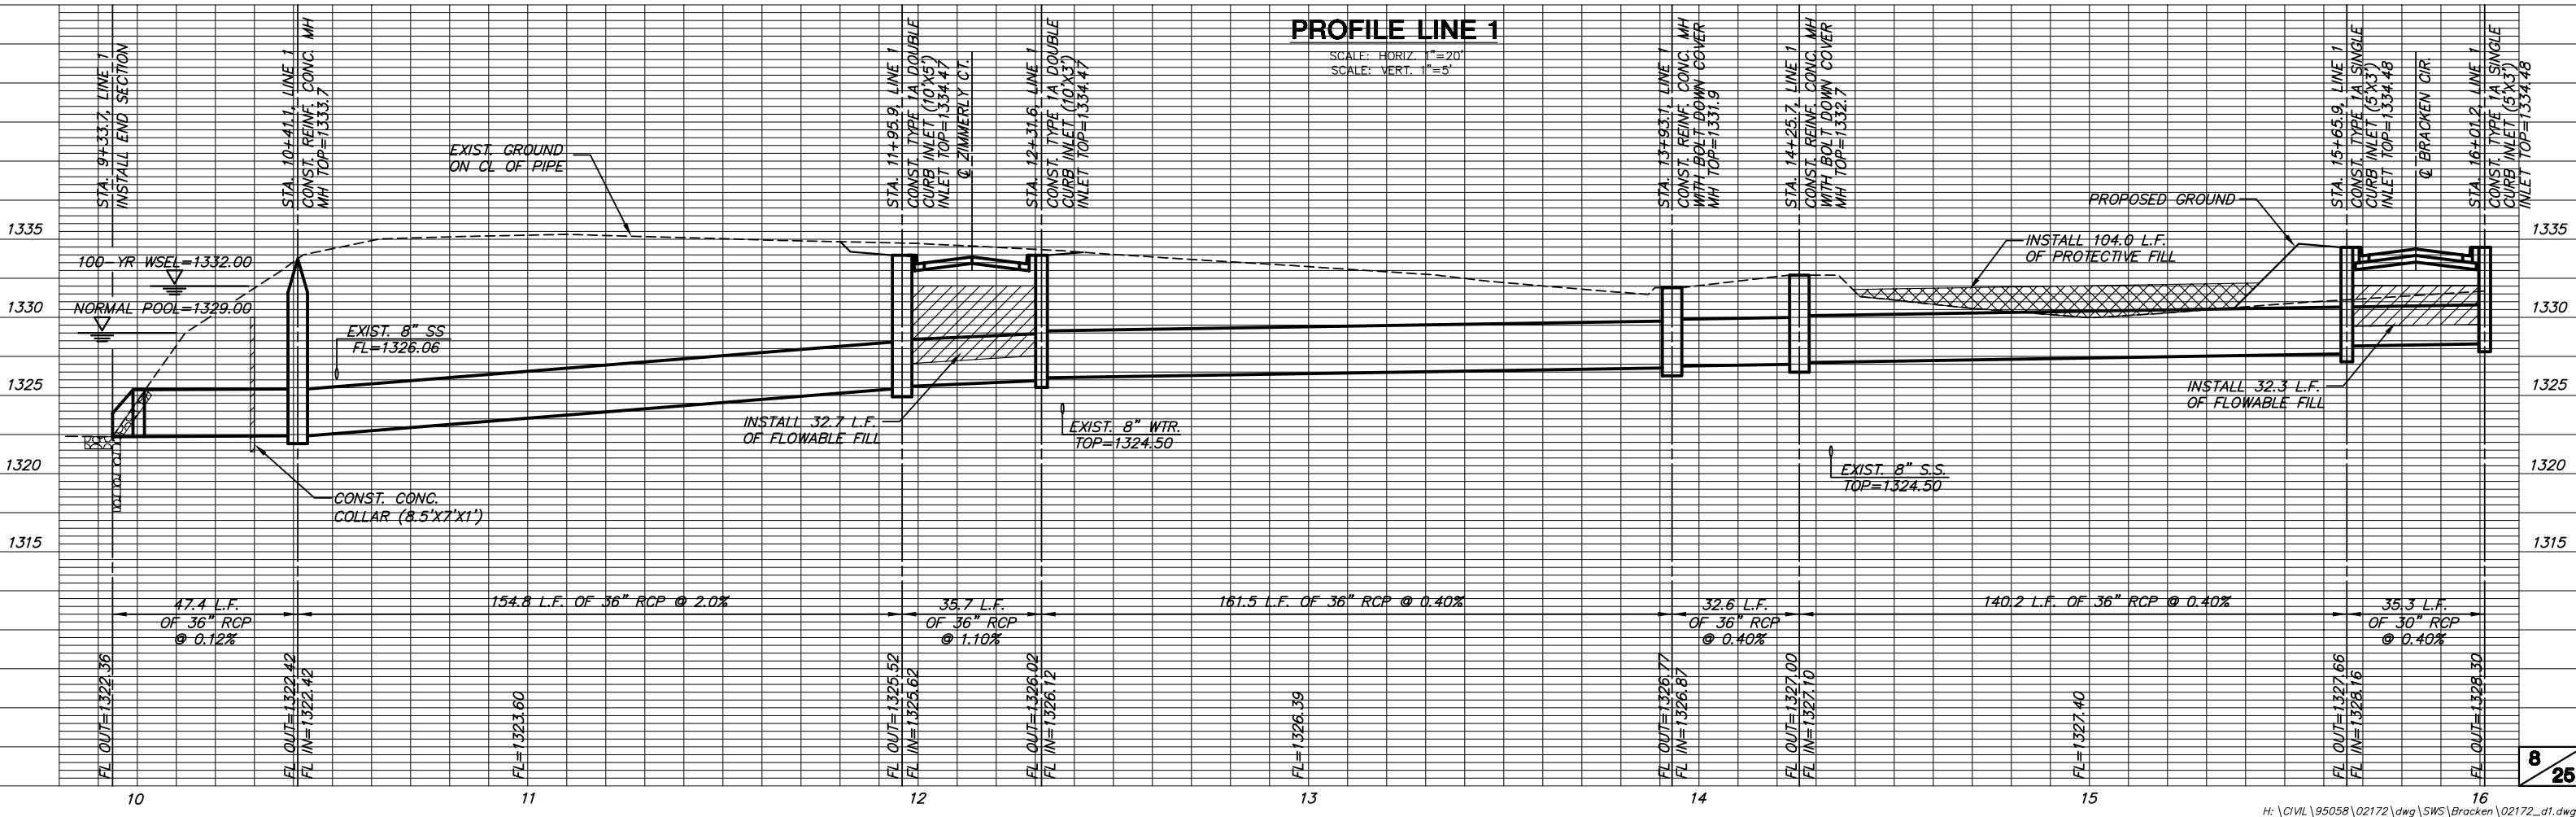
 = FLOWABLE FILL  
 = PROTECTIVE FILL



**PLAN LINE 1**



**PROFILE LINE 1**  
SCALE: HORIZ. 1"=20'  
SCALE: VERT. 1"=5'