


PROJECT NO.	YEAR	SHEET NO.	TOTAL SHEETS
35-03123-000-0042	75	30	44

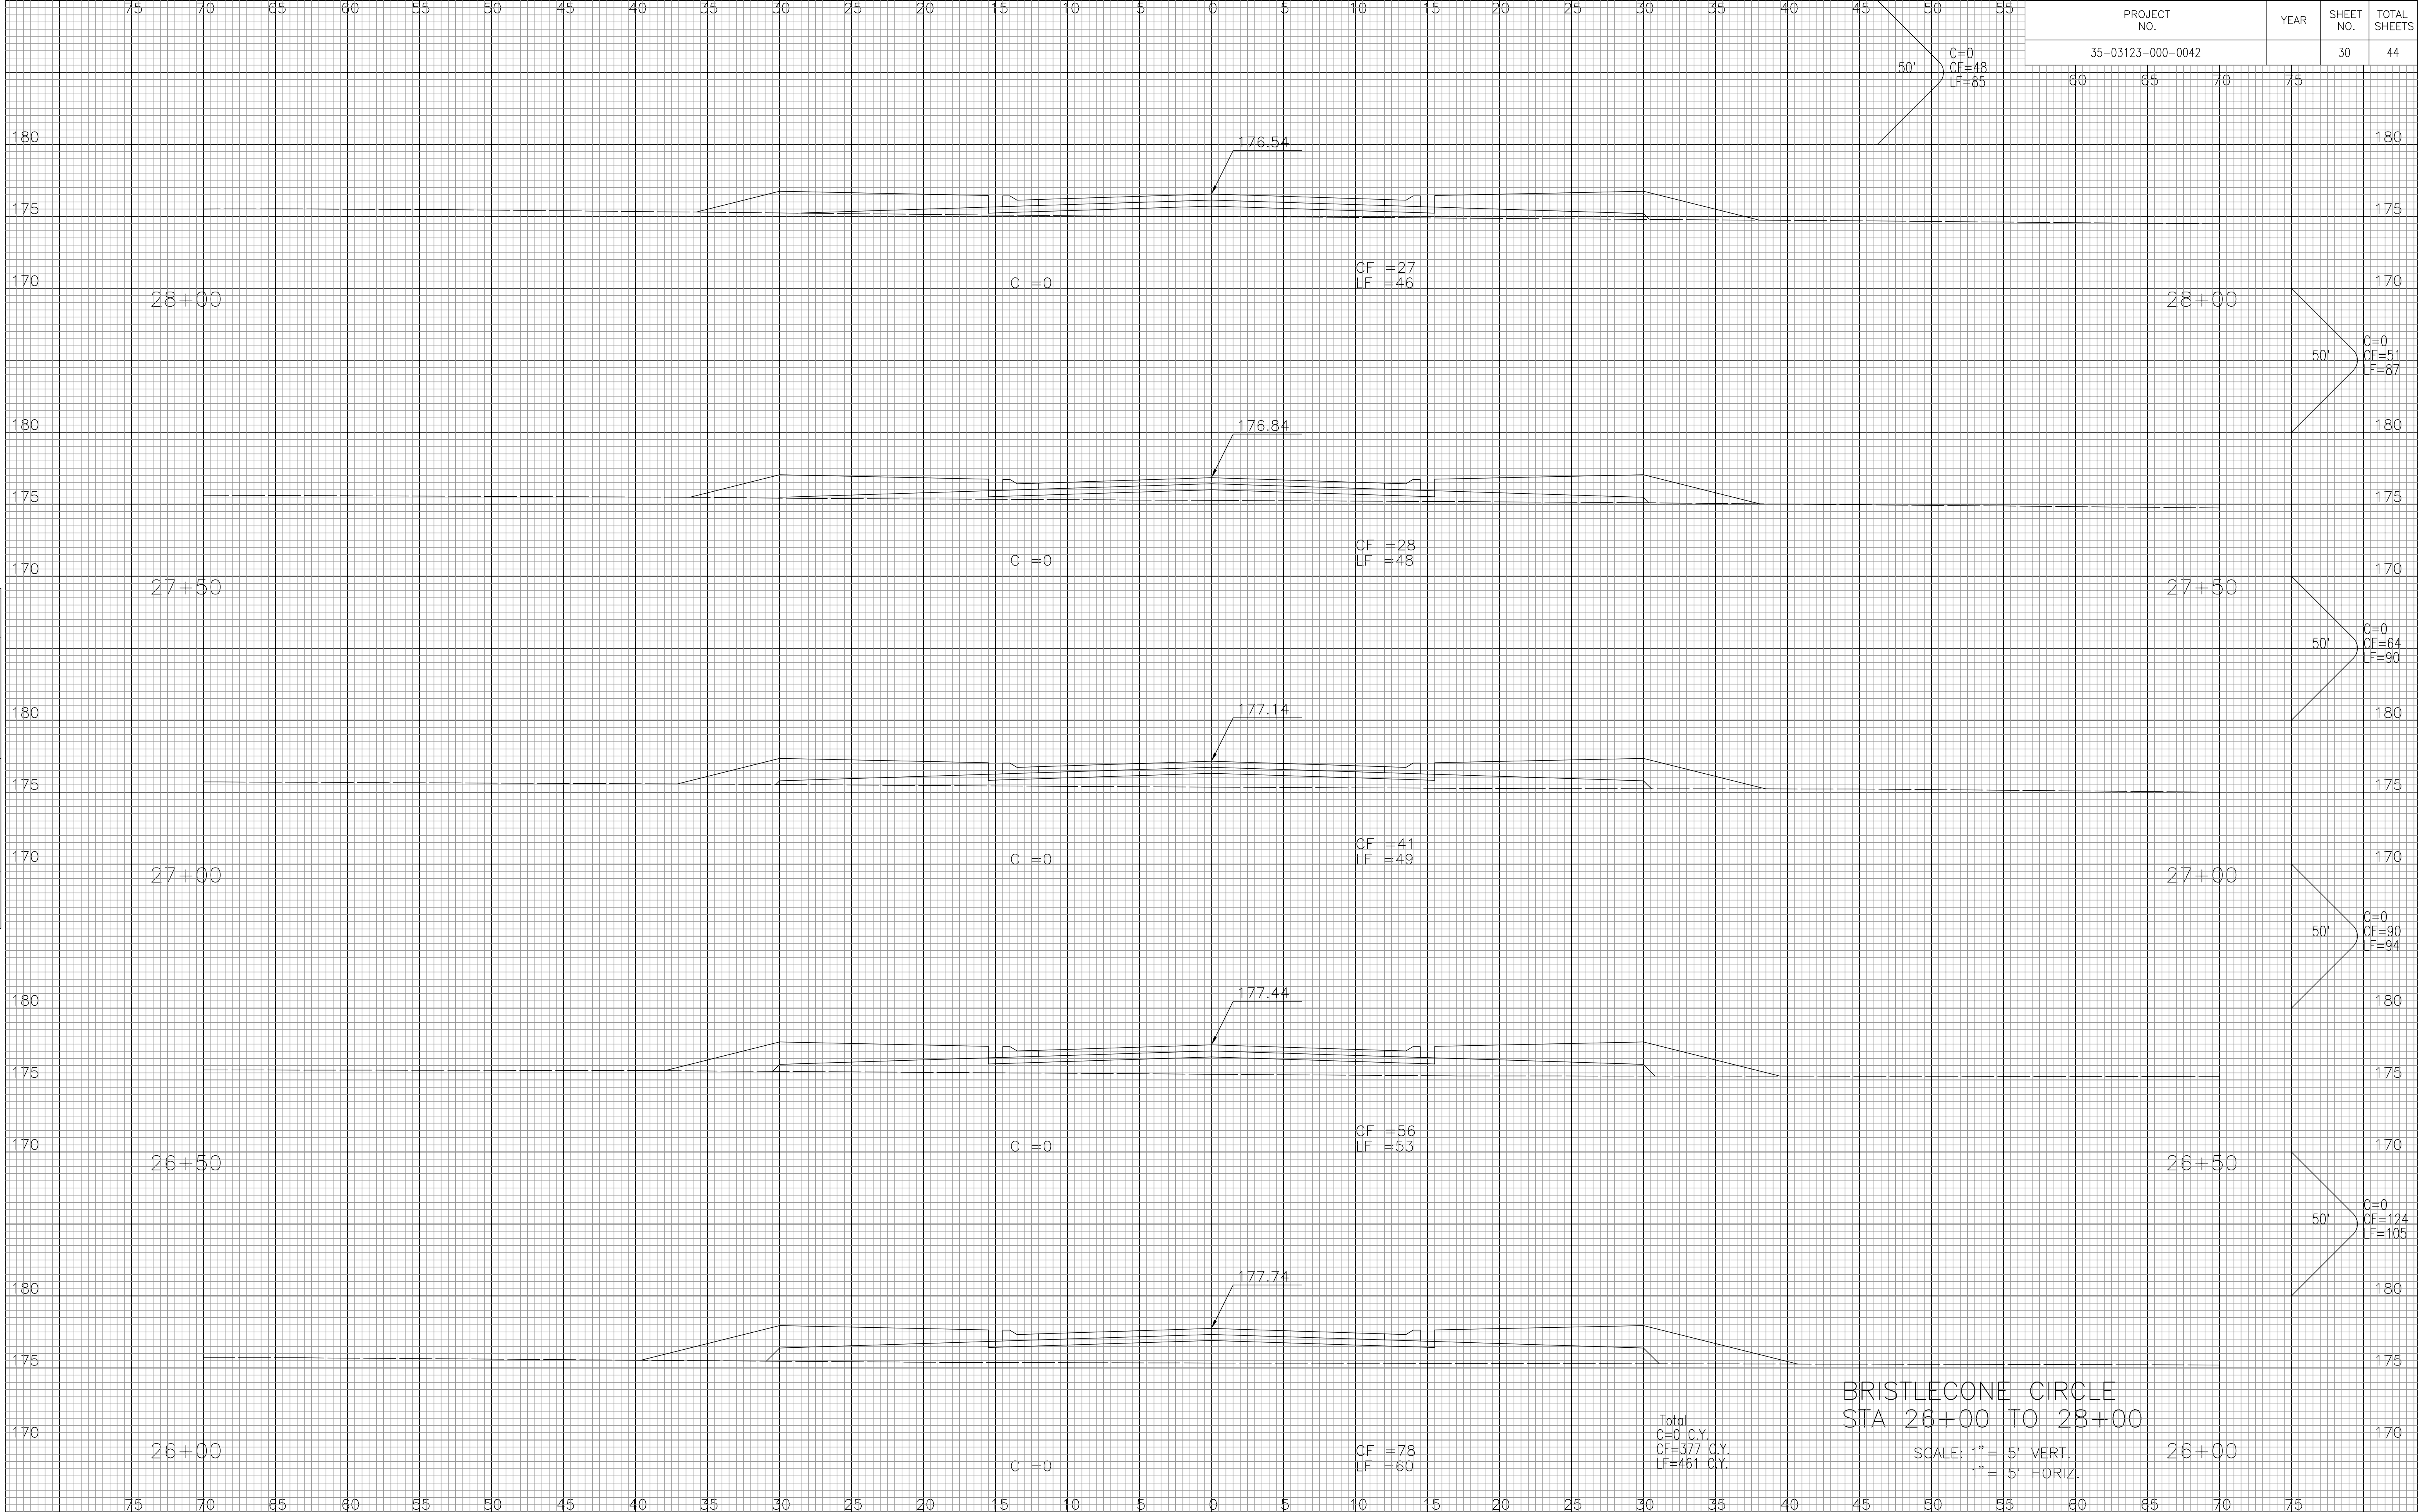

BRISTLECONE CIRCLE
STA 26+00 TO 28+00

SCALE: 1" = 5' VERT.
1" = 5' HORIZ.

Total
C=0 C.Y.
CF=377 C.Y.
LF=461 C.Y.

NOTE BOOK	NO.
TEMPLATE	
AREAS	
CHECKED	

DSNR: OPER: EJS SCALE: 1"=5.00
J:\SENOUT\2003\03123\to City 02-05-04\dwg\str\30-xsec 02-05-2004 03:10:18 pm