


PROJECT NO.	YEAR	SHEET NO.	TOTAL SHEETS
35-03123-000-0042	75	32	44

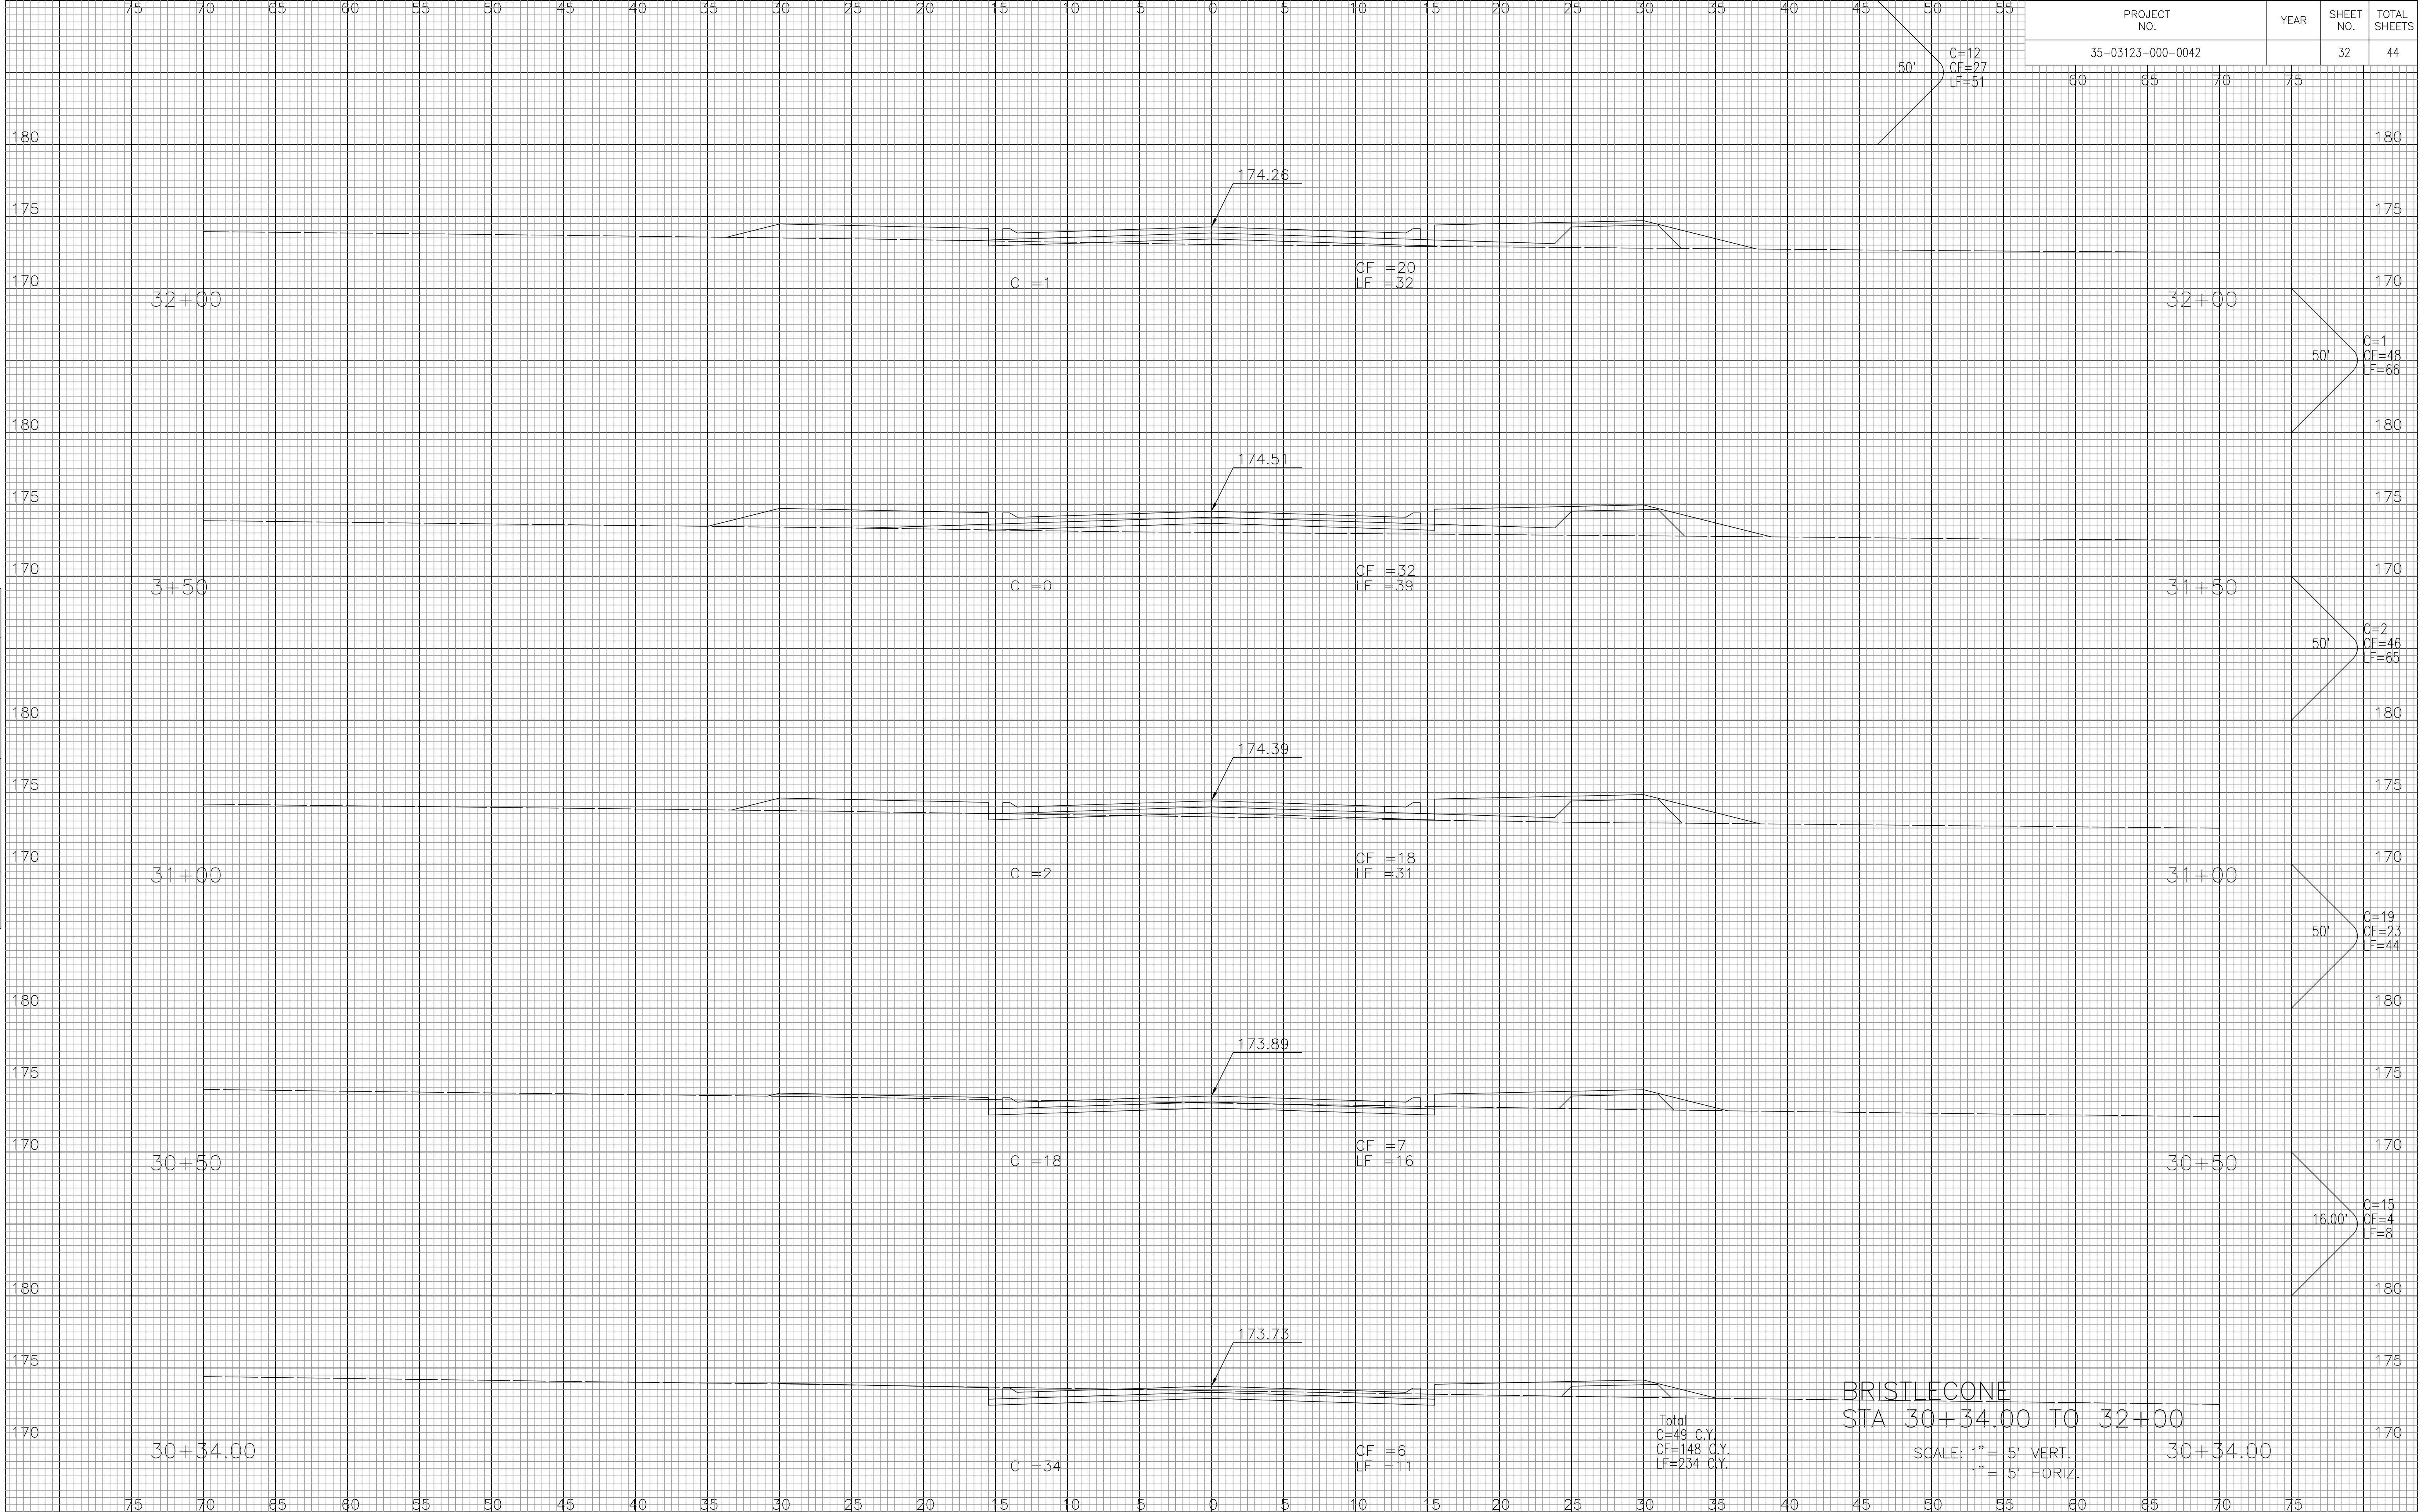

NOTE BOOK	NO.
TEMPLATE	
AREAS	
CHECKED	

DSNR: OPER: EJS SCALE: 1"=5.00  
 J:\SENOUT\2003\03123\to City 02-05-04\dwg\str\32-xsec 02-05-2004 03:13:53 pm

BRISTLECONE  
 STA 30+34.00 TO 32+00  
 SCALE: 1" = 5' VERT.  
 1" = 5' HORIZ.