


PROJECT NO.	YEAR	SHEET NO.	TOTAL SHEETS
35-03123-000-0042		35	44

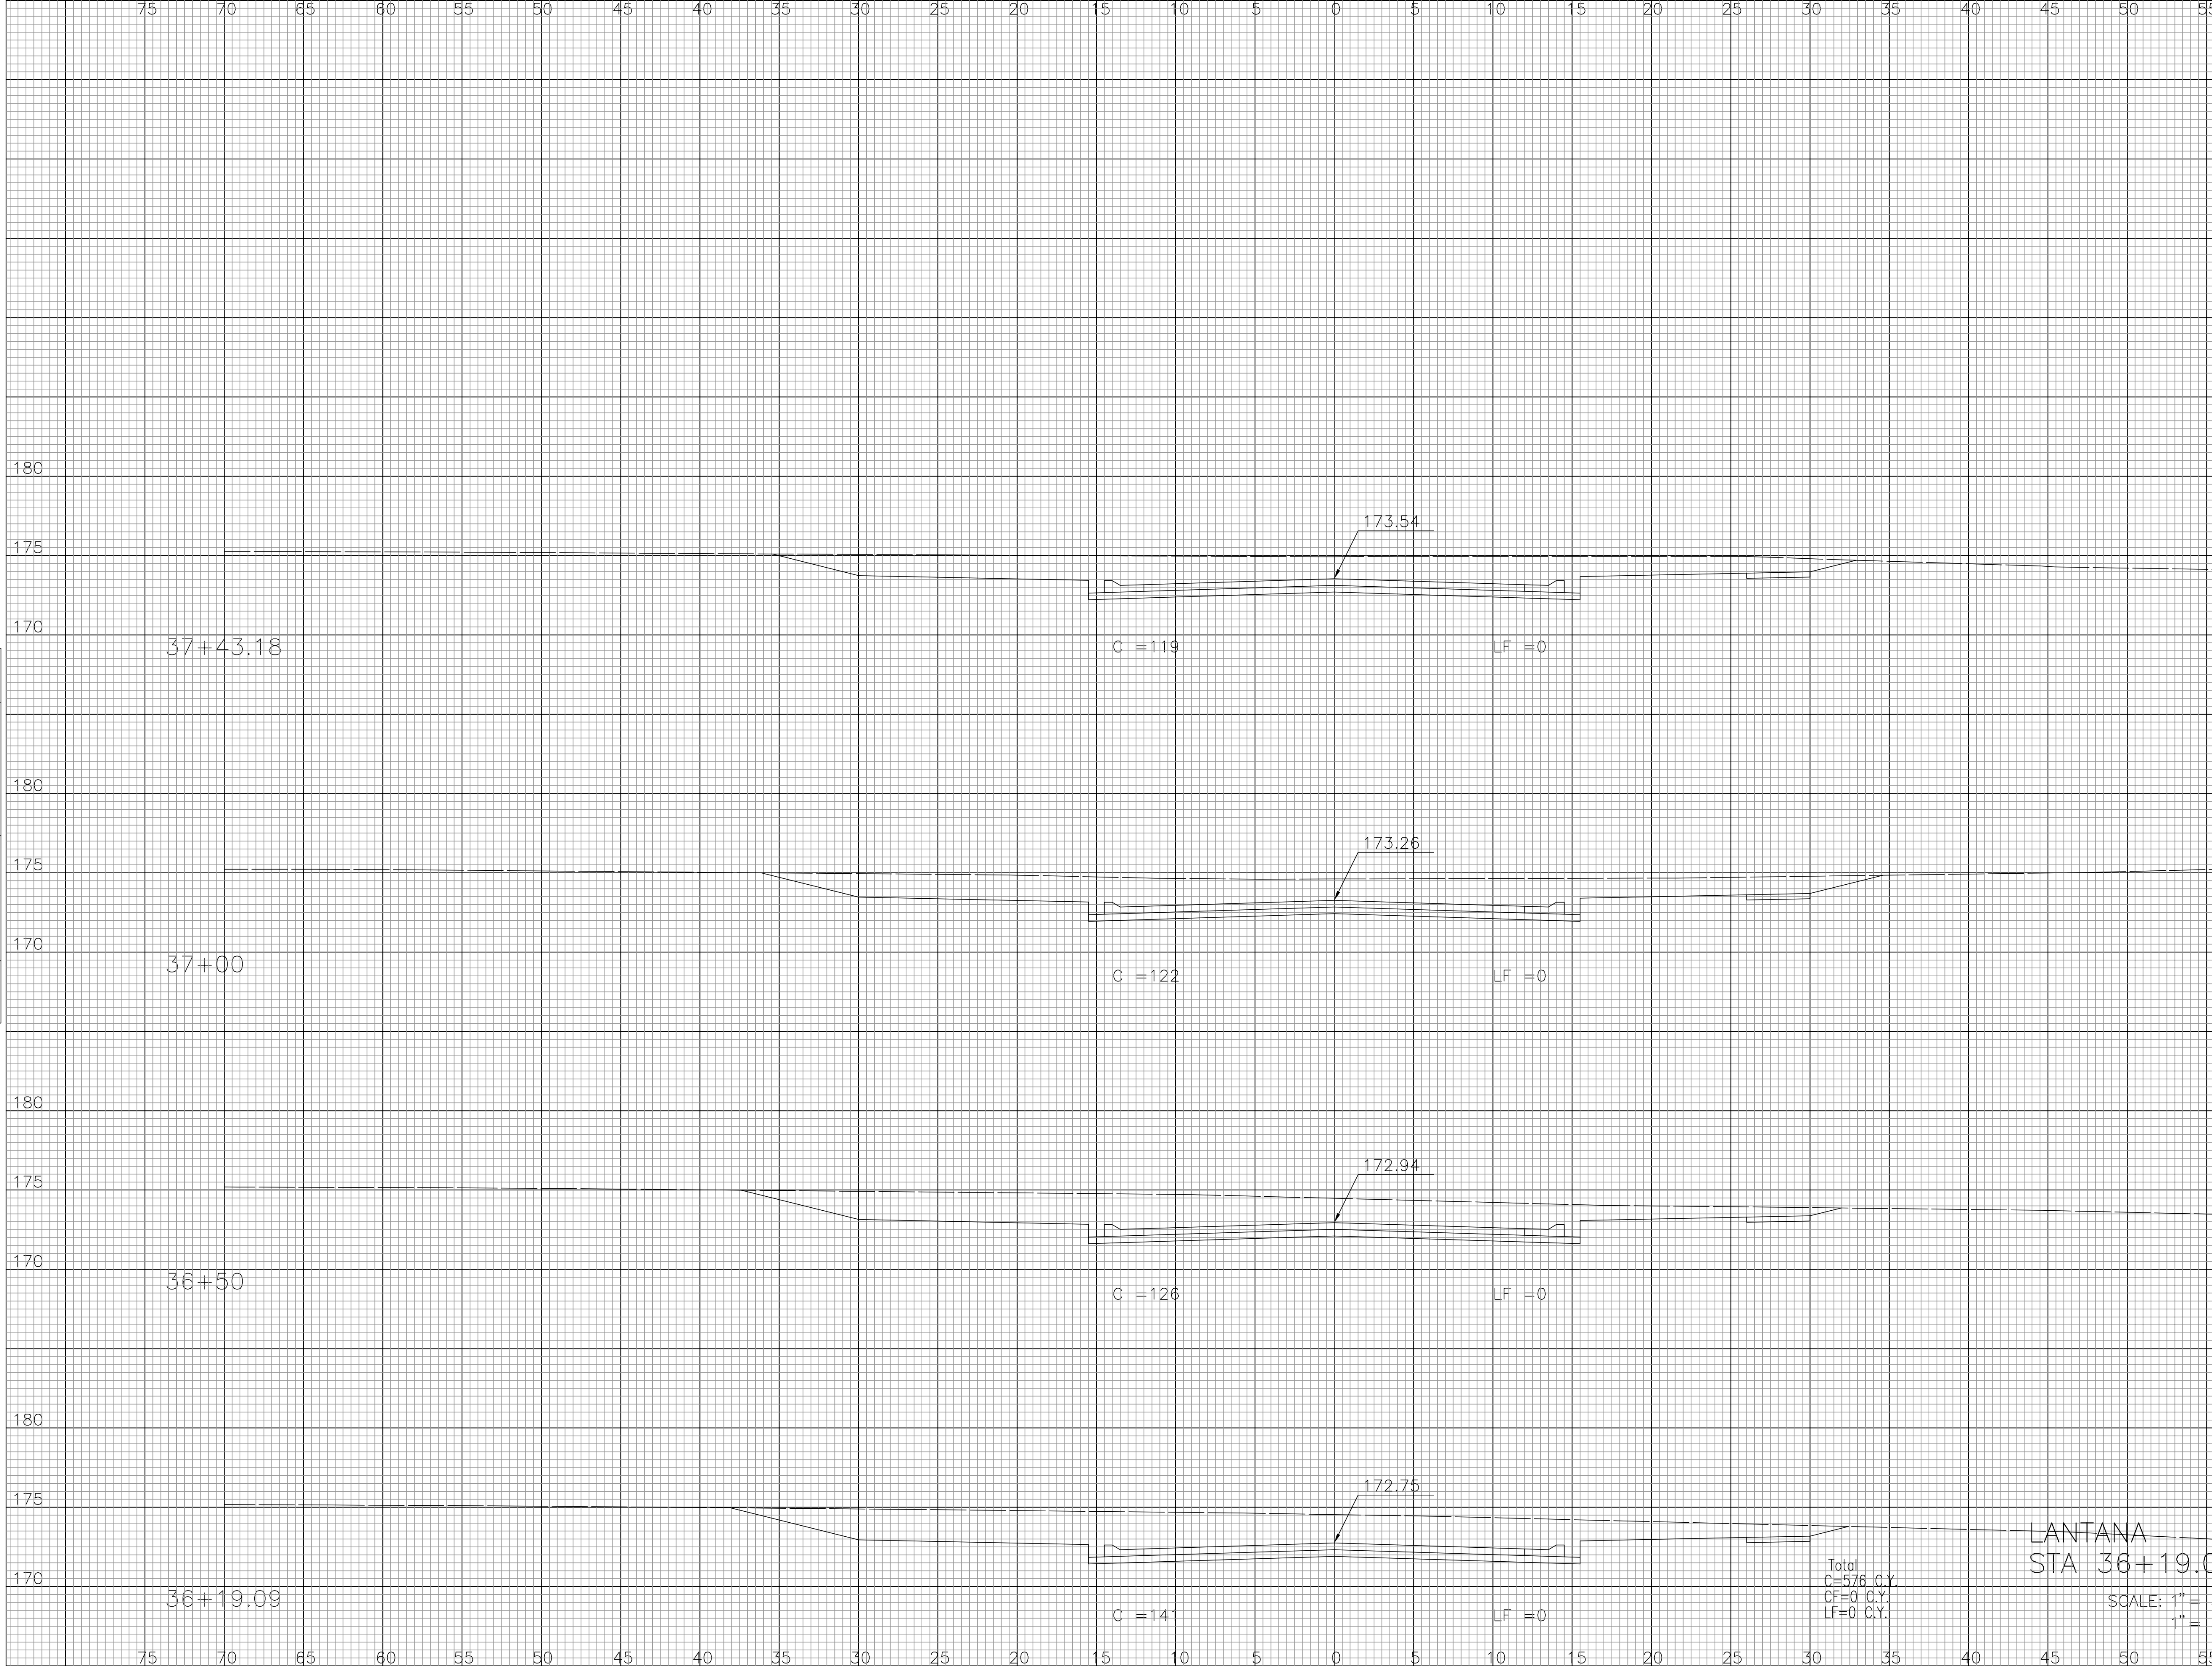

NOTE BOOK	NO.
TEMPLATE	
AREAS	
CHECKED	

DSNR: OPER: EJS SCALE: 1"=5.00
 J:\SENOUT\2003\03123\10 City 02-05-04\dwg\str\35-xsec 02-05-2004 03:19:16 pm

43.18'	C=193	CF=0	LF=0
50'	C=230	CF=0	LF=0
30.91'	C=153	CF=0	LF=0

Total
 C=576 C.Y.
 CF=0 C.Y.
 LF=0 C.Y.

LANTANA
 STA 36+19.09 TO 37+43.18

SCALE: 1" = 5' VERT.
 1" = 5' HORIZ.