


PROJECT NO.	YEAR	SHEET NO.	TOTAL SHEETS
35-03123-000-0042	75	36	44

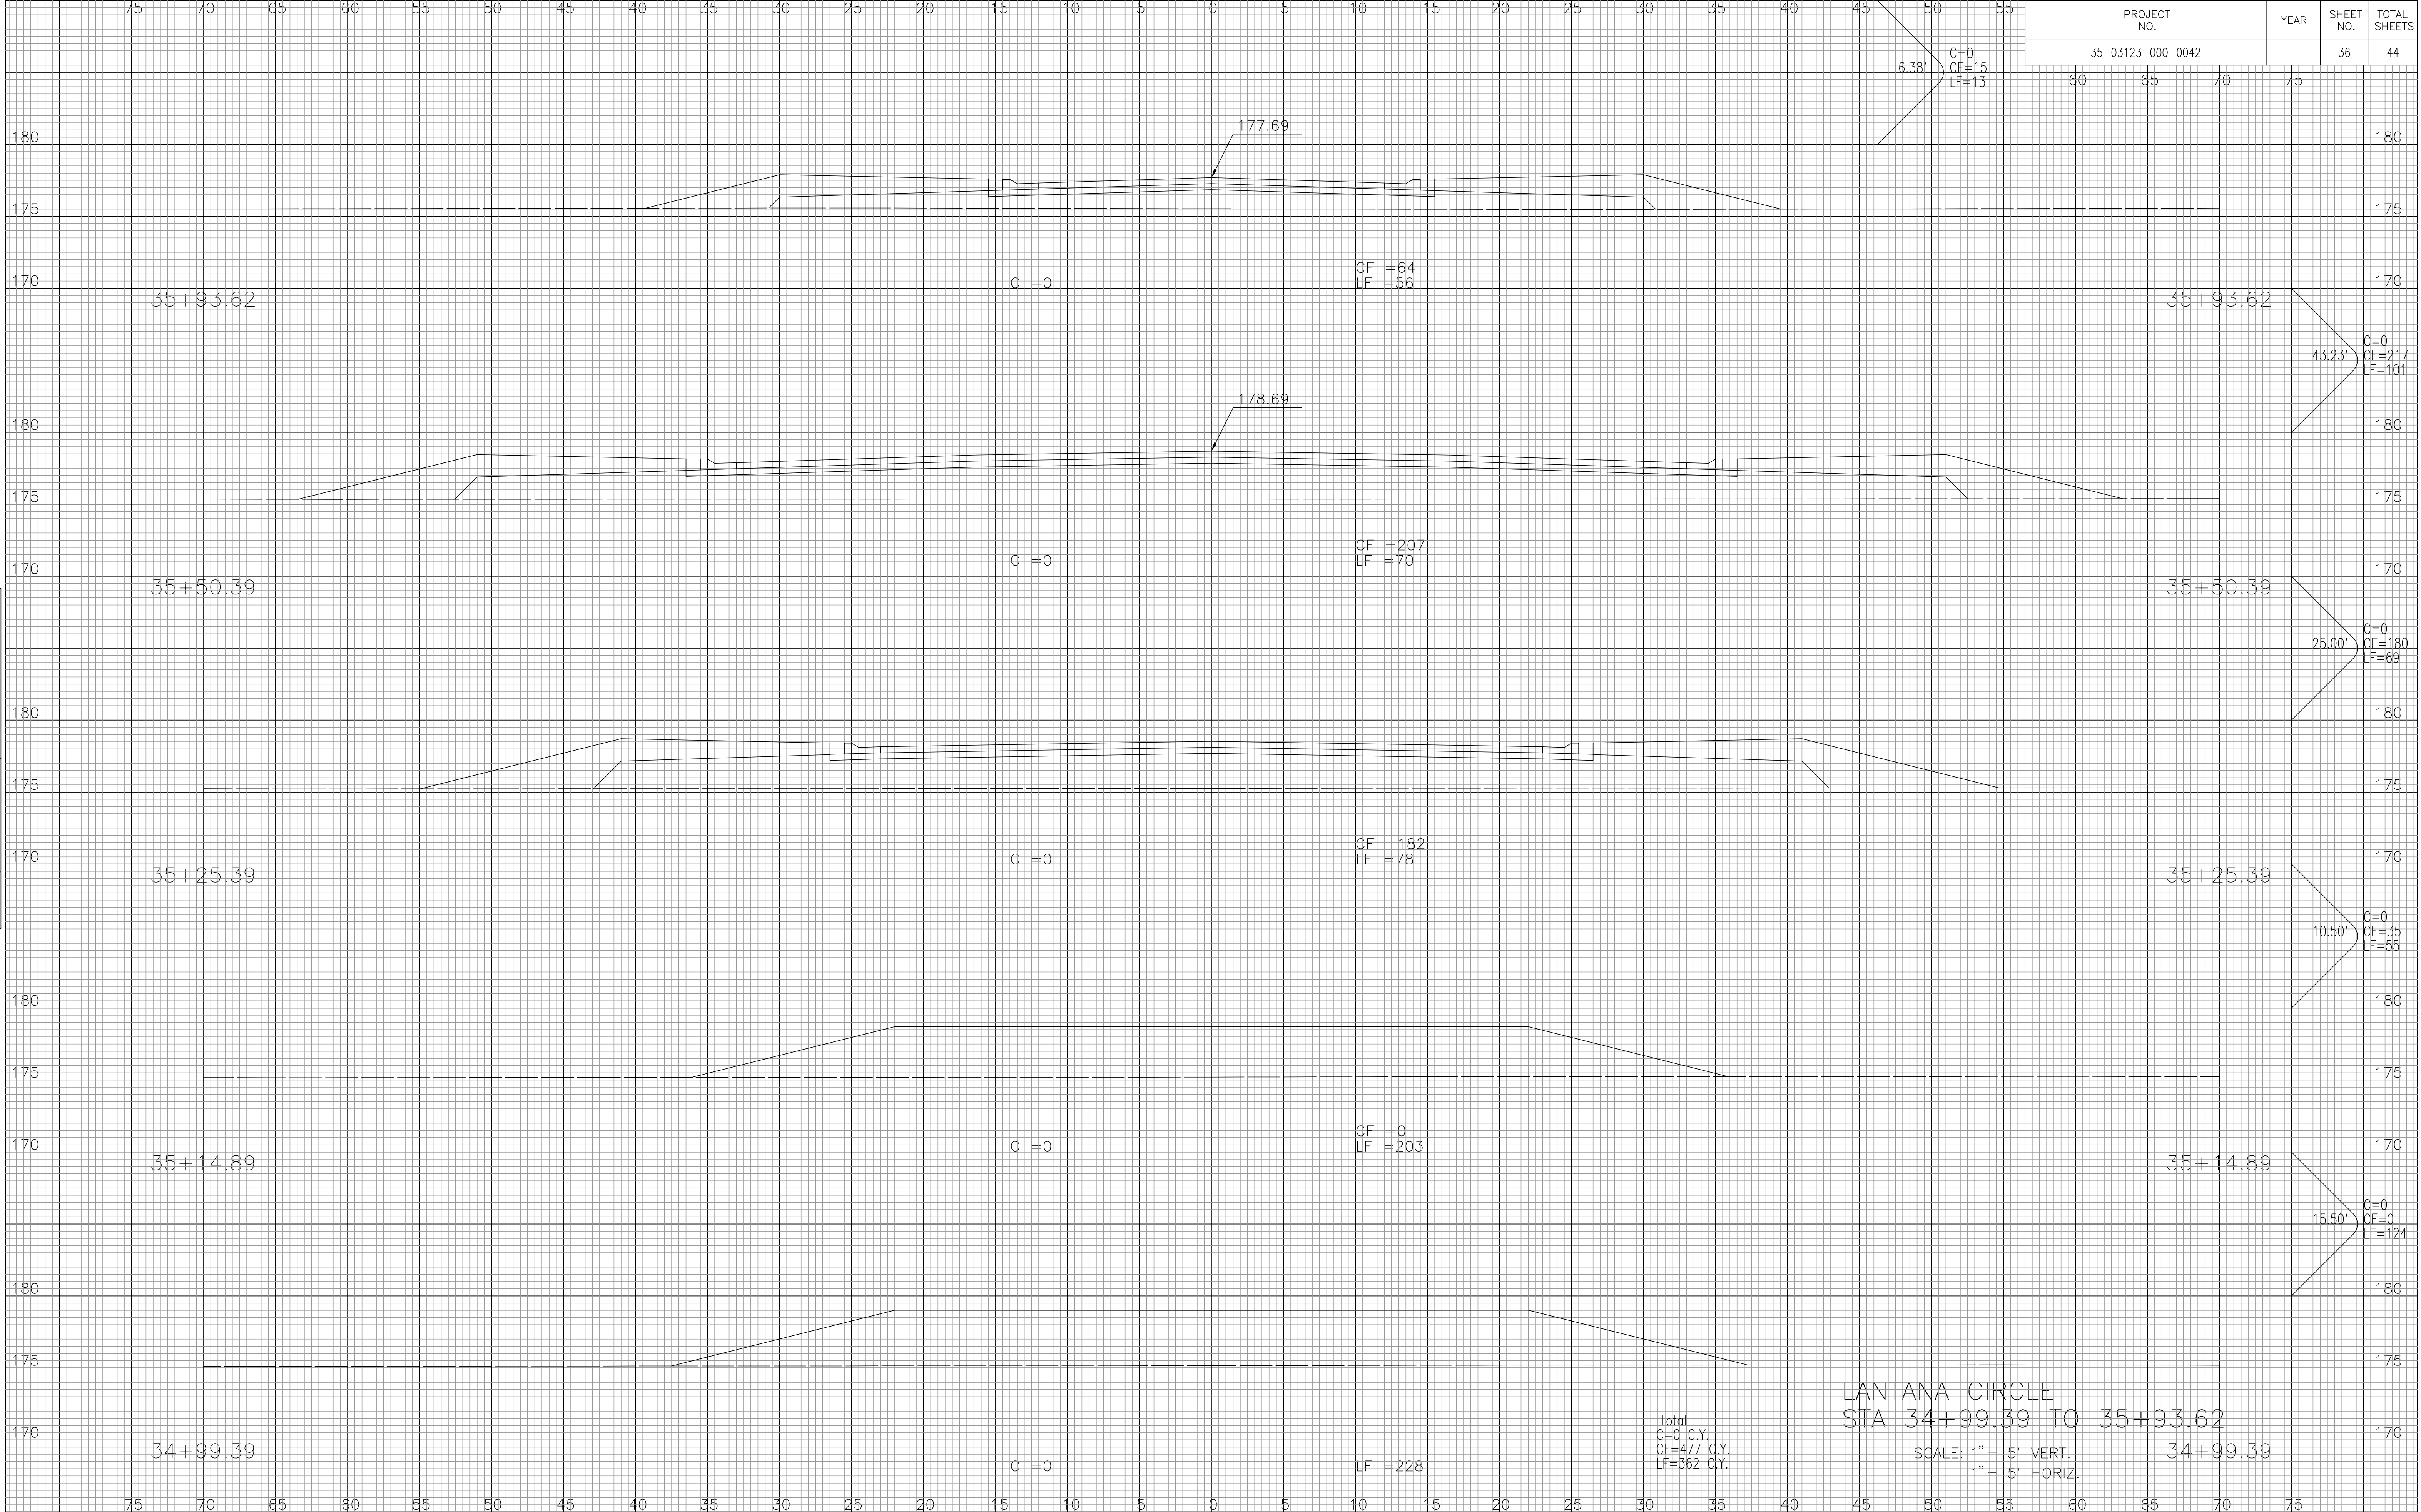

LANTANA CIRCLE  
 STA 34+99.39 TO 35+93.62

SCALE: 1" = 5' VERT.  
 1" = 5' HORIZ.

Total  
 C=0 C.Y.  
 CF=477 C.Y.  
 LF=362 C.Y.

NOTE BOOK	NO.
TEMPLATE	
AREAS CHECKED	

DSNR: OPER: EJS SCALE: 1=5.00  
 J:\SENOUT\2003\03123\to City 02-05-04\dwg\str\36-xsec 02-05-2004 03:21:17 pm