


PROJECT NO.	YEAR	SHEET NO.	TOTAL SHEETS
35-03123-000-0042	75	37	44

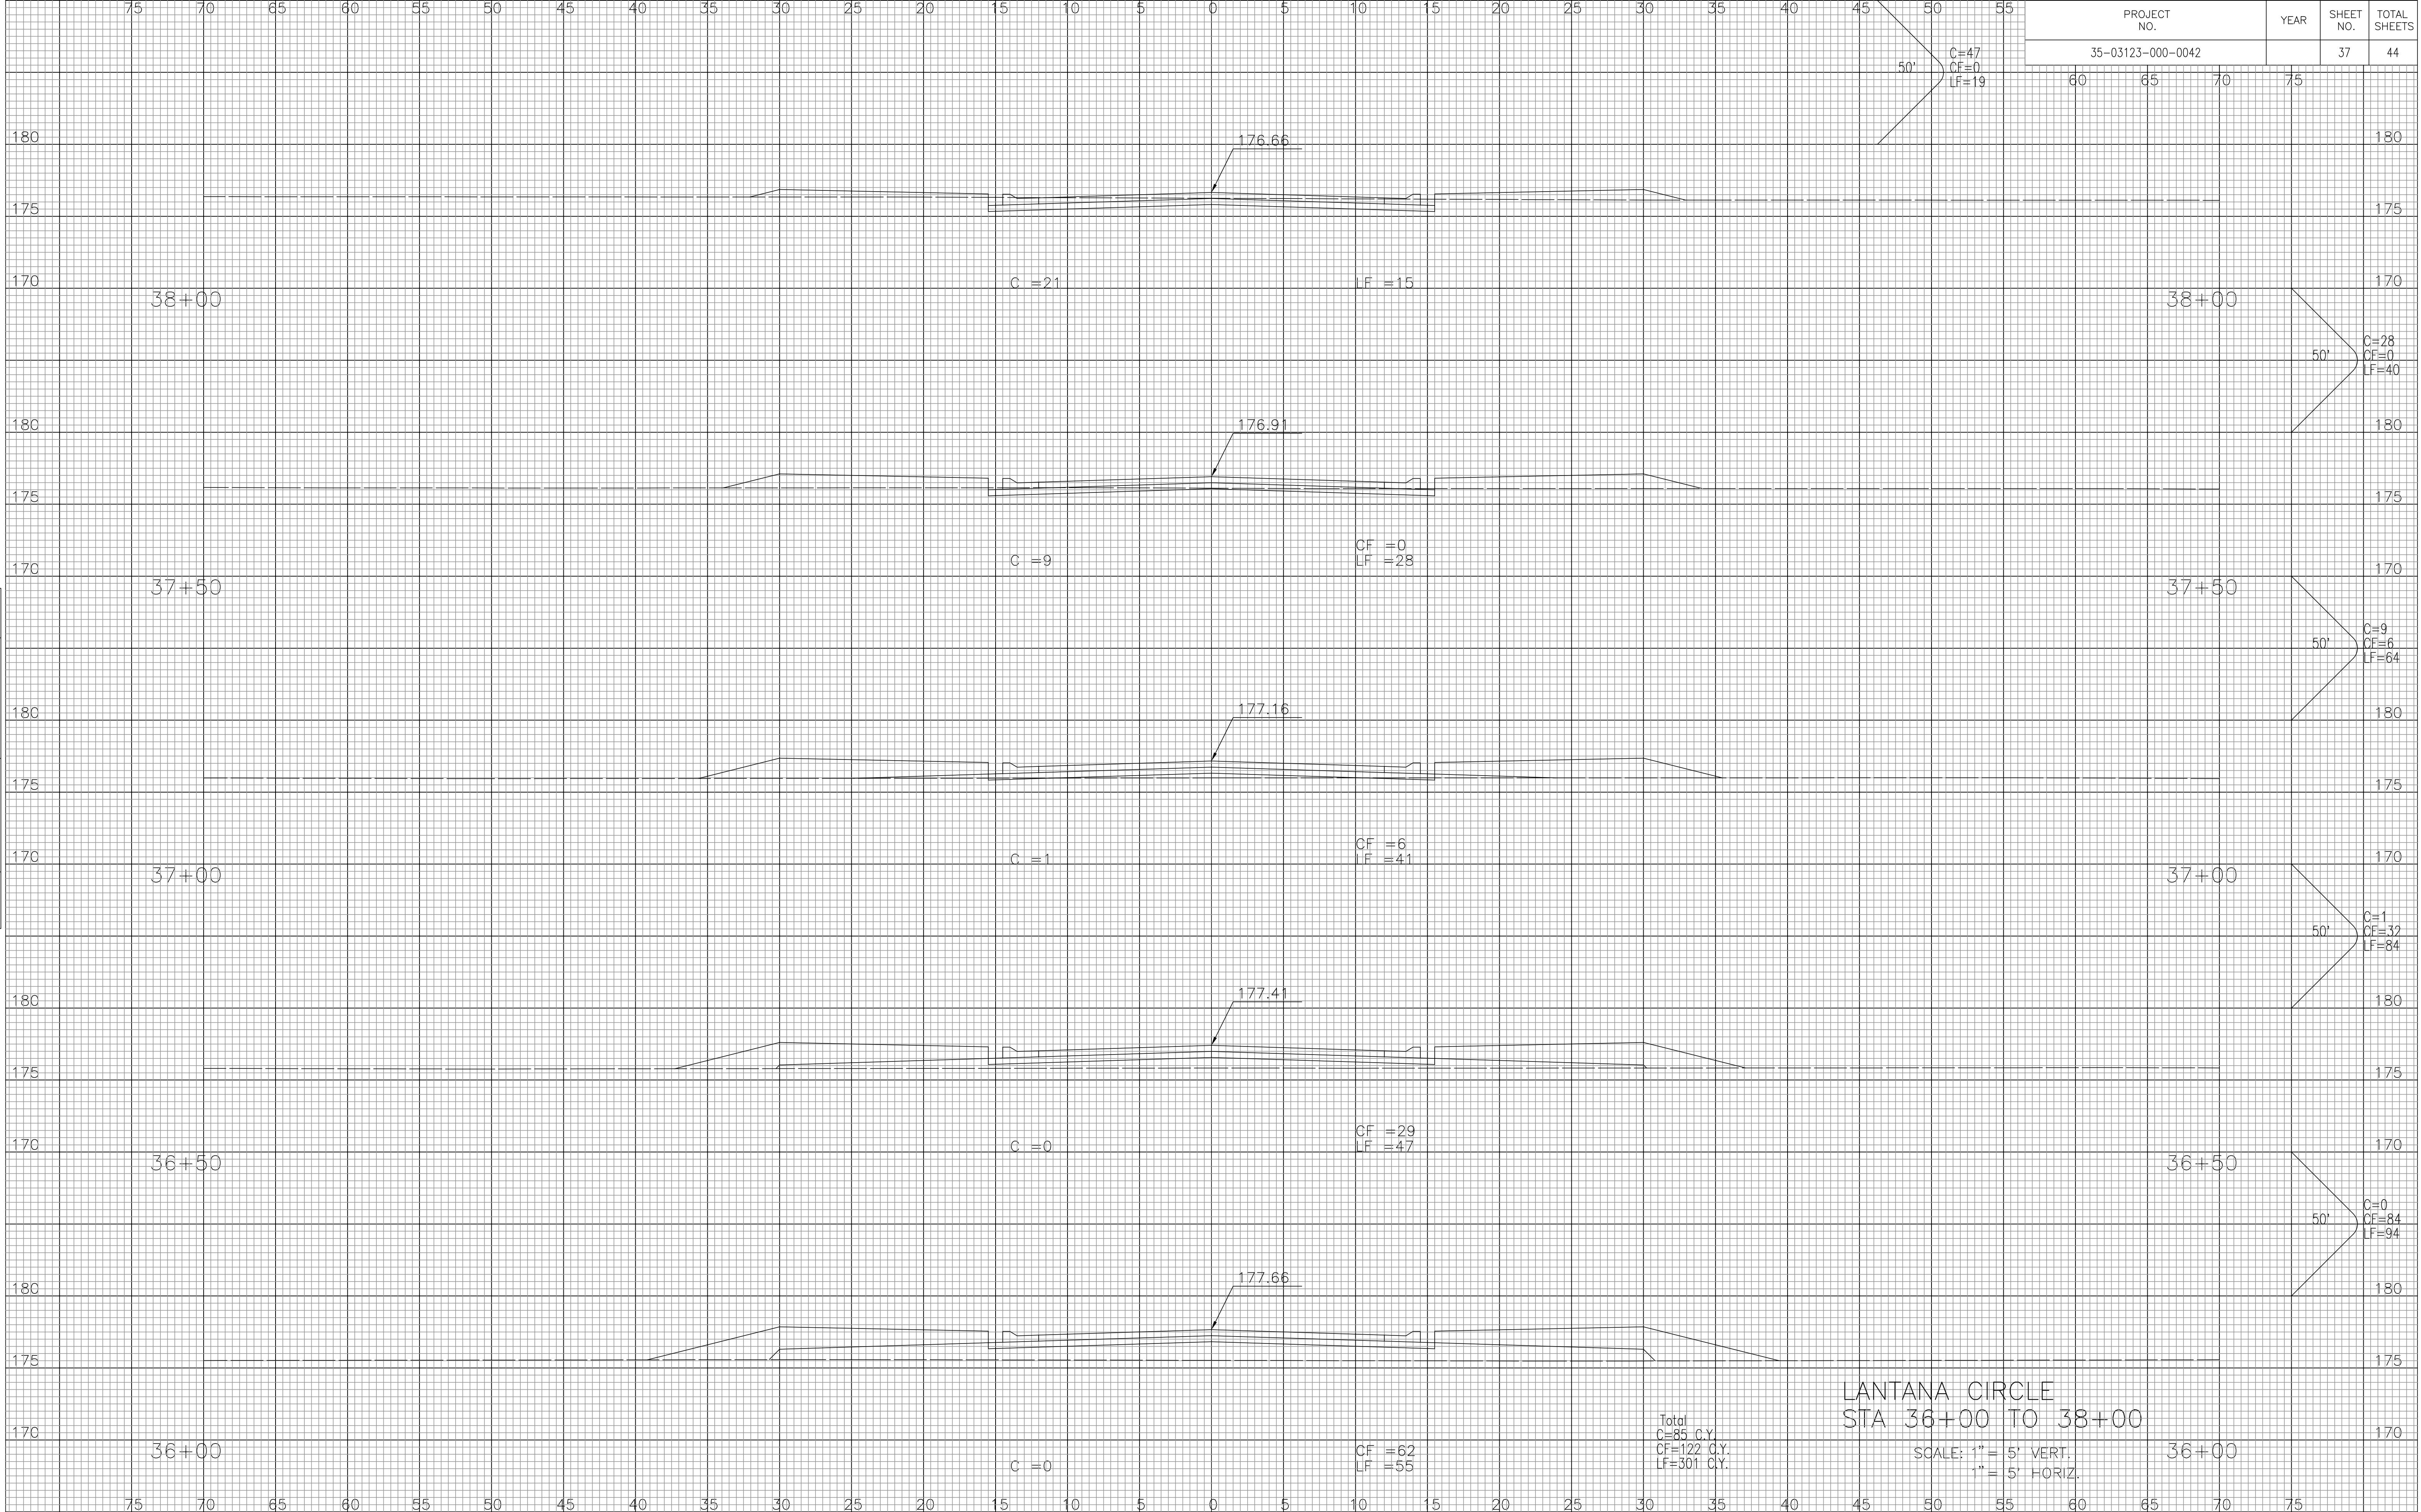

LANTANA CIRCLE
STA 36+00 TO 38+00

SCALE: 1" = 5' VERT.
1" = 5' HORIZ.

Total
C=85 C.Y.
CF=122 C.Y.
LF=301 C.Y.

NOTE BOOK	NO.
TEMPLATE	
AREAS	
CHECKED	

DSNR: OPER: EJS SCALE: 1"=5.00
J:\SENOUT\2003\03123\to City 02-05-04\dwg\str\37-xsec 02-05-2004 03:22:50 pm