


PROJECT NO.	YEAR	SHEET NO.	TOTAL SHEETS
35-03123-000-0042	75	42	44

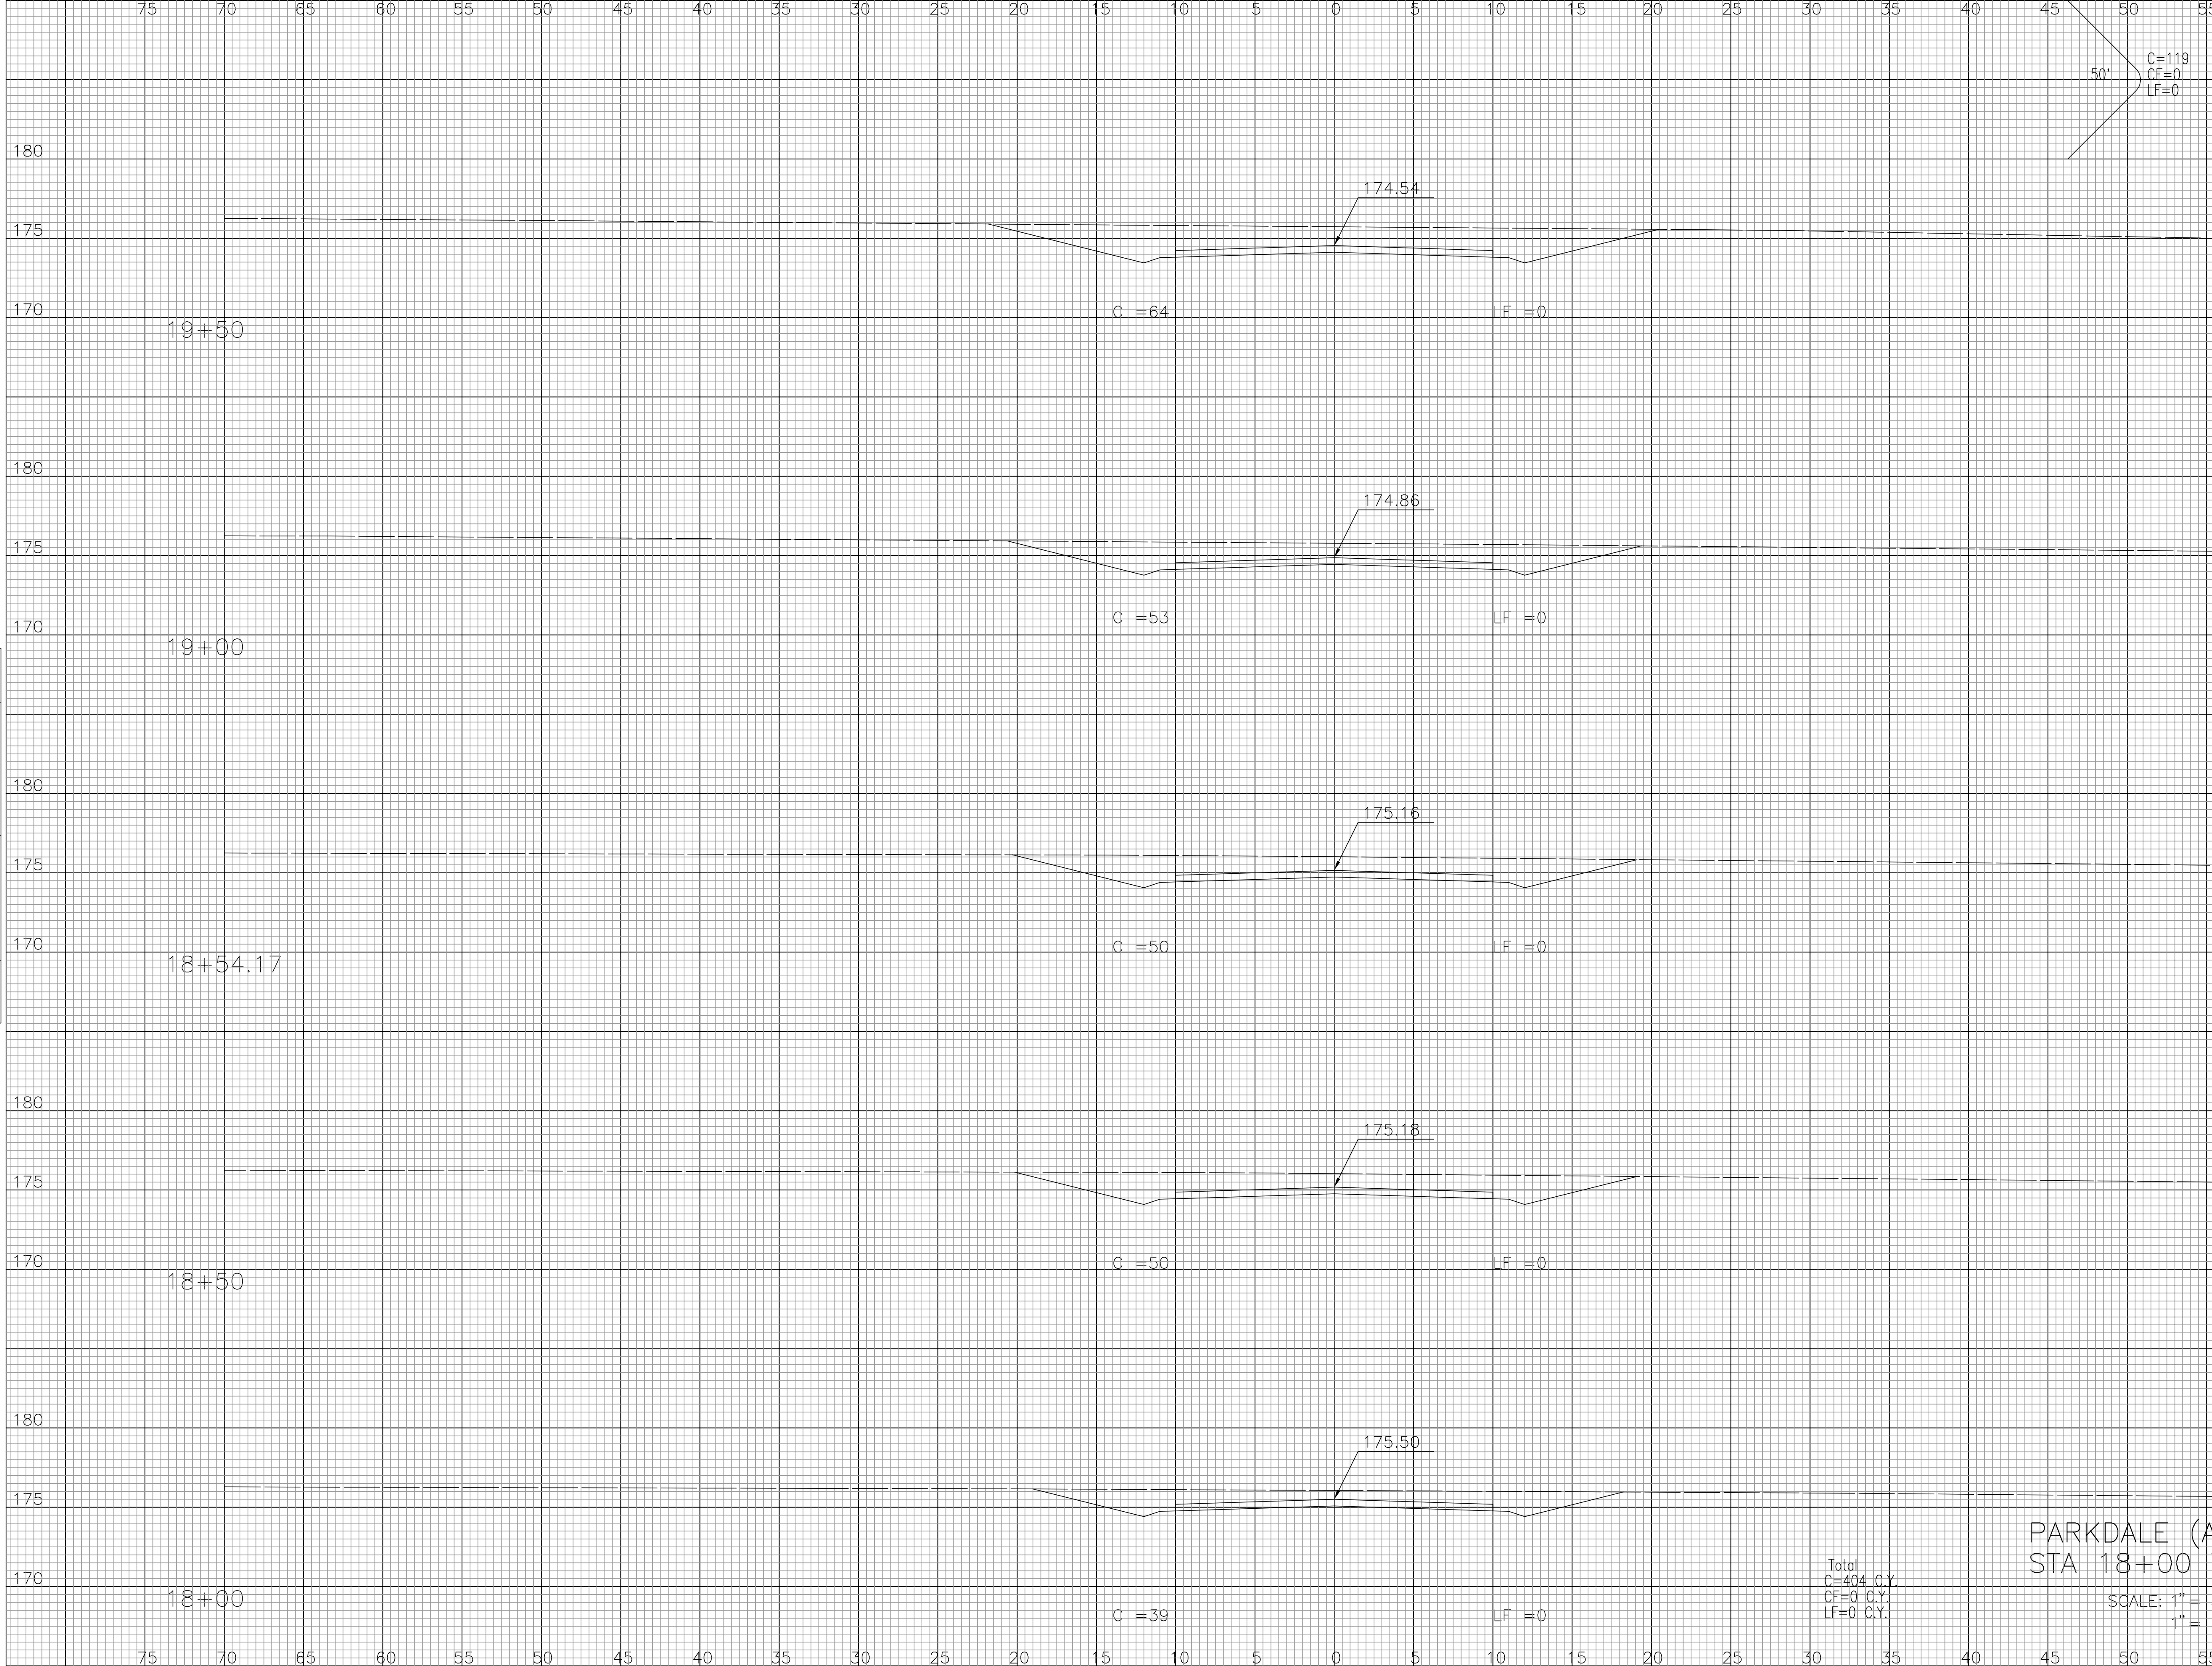

PARKDALE (ACCESS ROAD)
STA 18+00 TO 19+50

SCALE: 1" = 5' VERT.
1" = 5' HORIZ.

Total
C=404 C.Y.
CF=0 C.Y.
LF=0 C.Y.

NOTE BOOK	NO.
TEMPLATE	
AREAS	
CHECKED	

DSNR: OPER: EJS SCALE: 1=5.00
J:\SENOUT\2003\03123\to City 02-05-04\dwg\str\42-xsec 02-05-2004 03:30:23 pm