
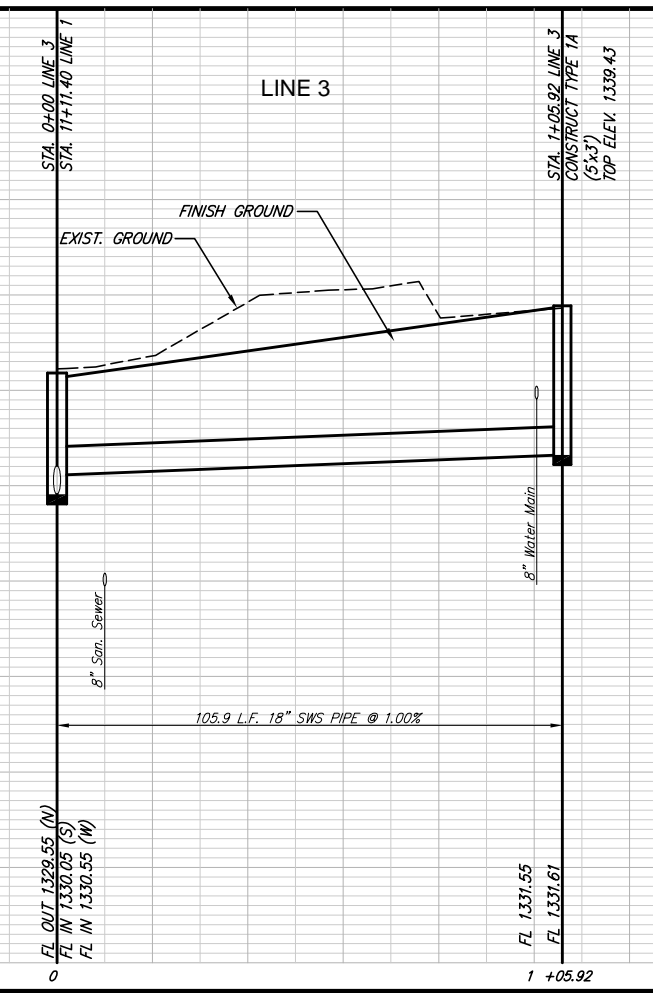
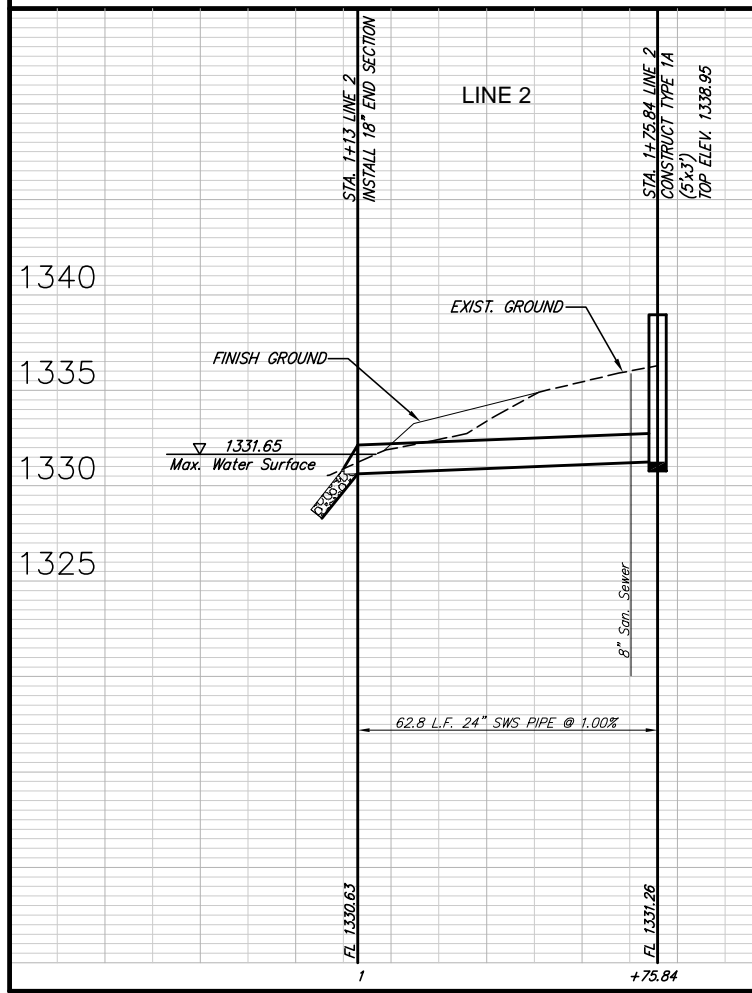
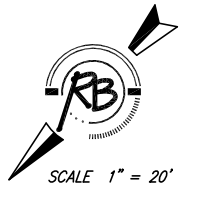


STA. 0+00 LINE 3
STA. 11+11.40 LINE 1

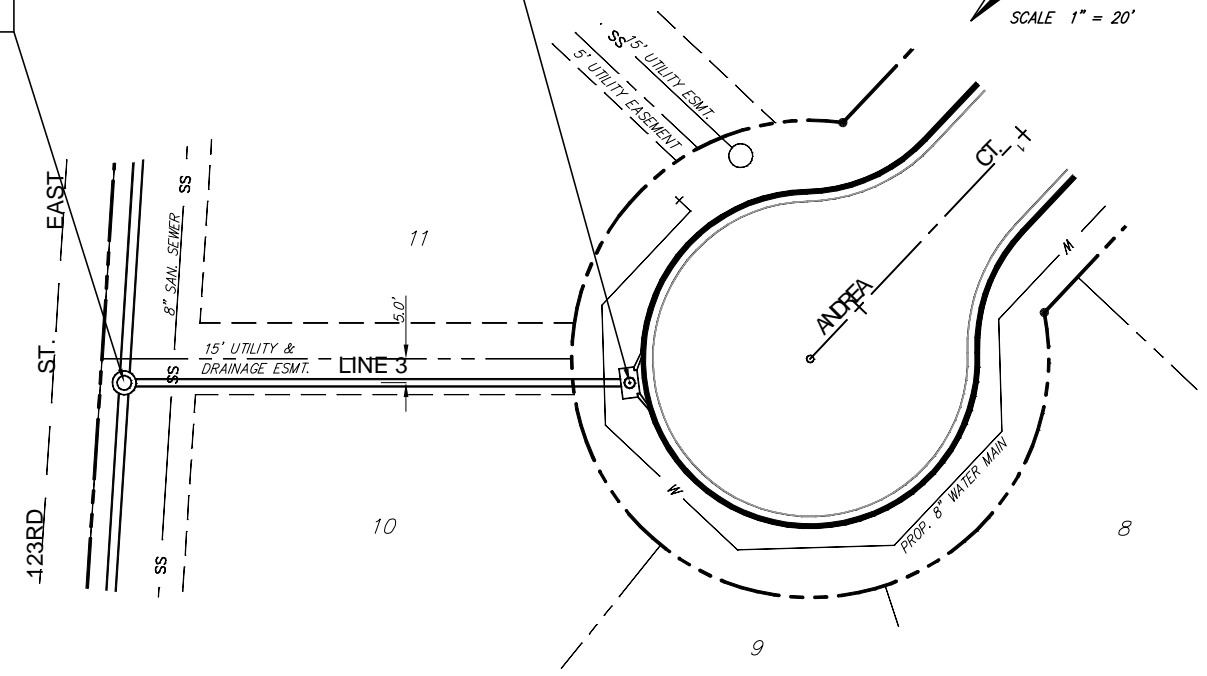

PROJECT NUMBER	472-83848	DESIGN	KWL	DRAWN	TEB	REVIEW	
DRAWING FILE	Base SWS [SWS04]	UTILITY		DATE	Dec. 10, 2003	REVIEW	
Tara Falls Addition Storm Sewer Lines 2 & 3 WICHITA, KANSAS							RB JOB 2432E
							13
							OF
							32

Ruggles & Bohm, P.A.
Engineering, Surveying, Land Planning
924 North Main
Wichita, Kansas 67203
www.rbkansas.com
(316) 264-9008
(316) 264-4621 fax
E-mail: info@rbkansas.com