


# FINAL PLAT

## THE LEGACY ADDITION


### AN ADDITION TO WICHITA SEDGWICK COUNTY, KANSAS

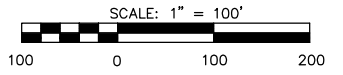

**LEGEND**

- - Iron
- U.E. - Utility Easement
- D.E. - Drainage Easement

MINUM PAD ELEVATION				
LOWEST OPENING				
LOT	BLOCK	CITY DATUM	USGS DATUM	ELEVATION
5-11	1	95.00	1282.4	
1-7	2	95.00	1282.4	
14-25	2	95.00	1282.4	
32-43	2	95.00	1282.4	
52-68	2	95.00	1282.4	
12-27	6	95.00	1282.4	
13-18	8	95.00	1282.4	
1-8	9	95.00	1282.4	
1-4	10	95.00	1282.4	
1-24	3	94.5	1281.9	
1-4	4	94.5	1281.9	
1-8	5	94.5	1281.9	
1-11	6	94.5	1281.9	
1-7	7	94.5	1281.9	
1-9	8	94.5	1281.9	
5-7	10	94.5	1281.9	
1-13	11	94.5	1281.9	

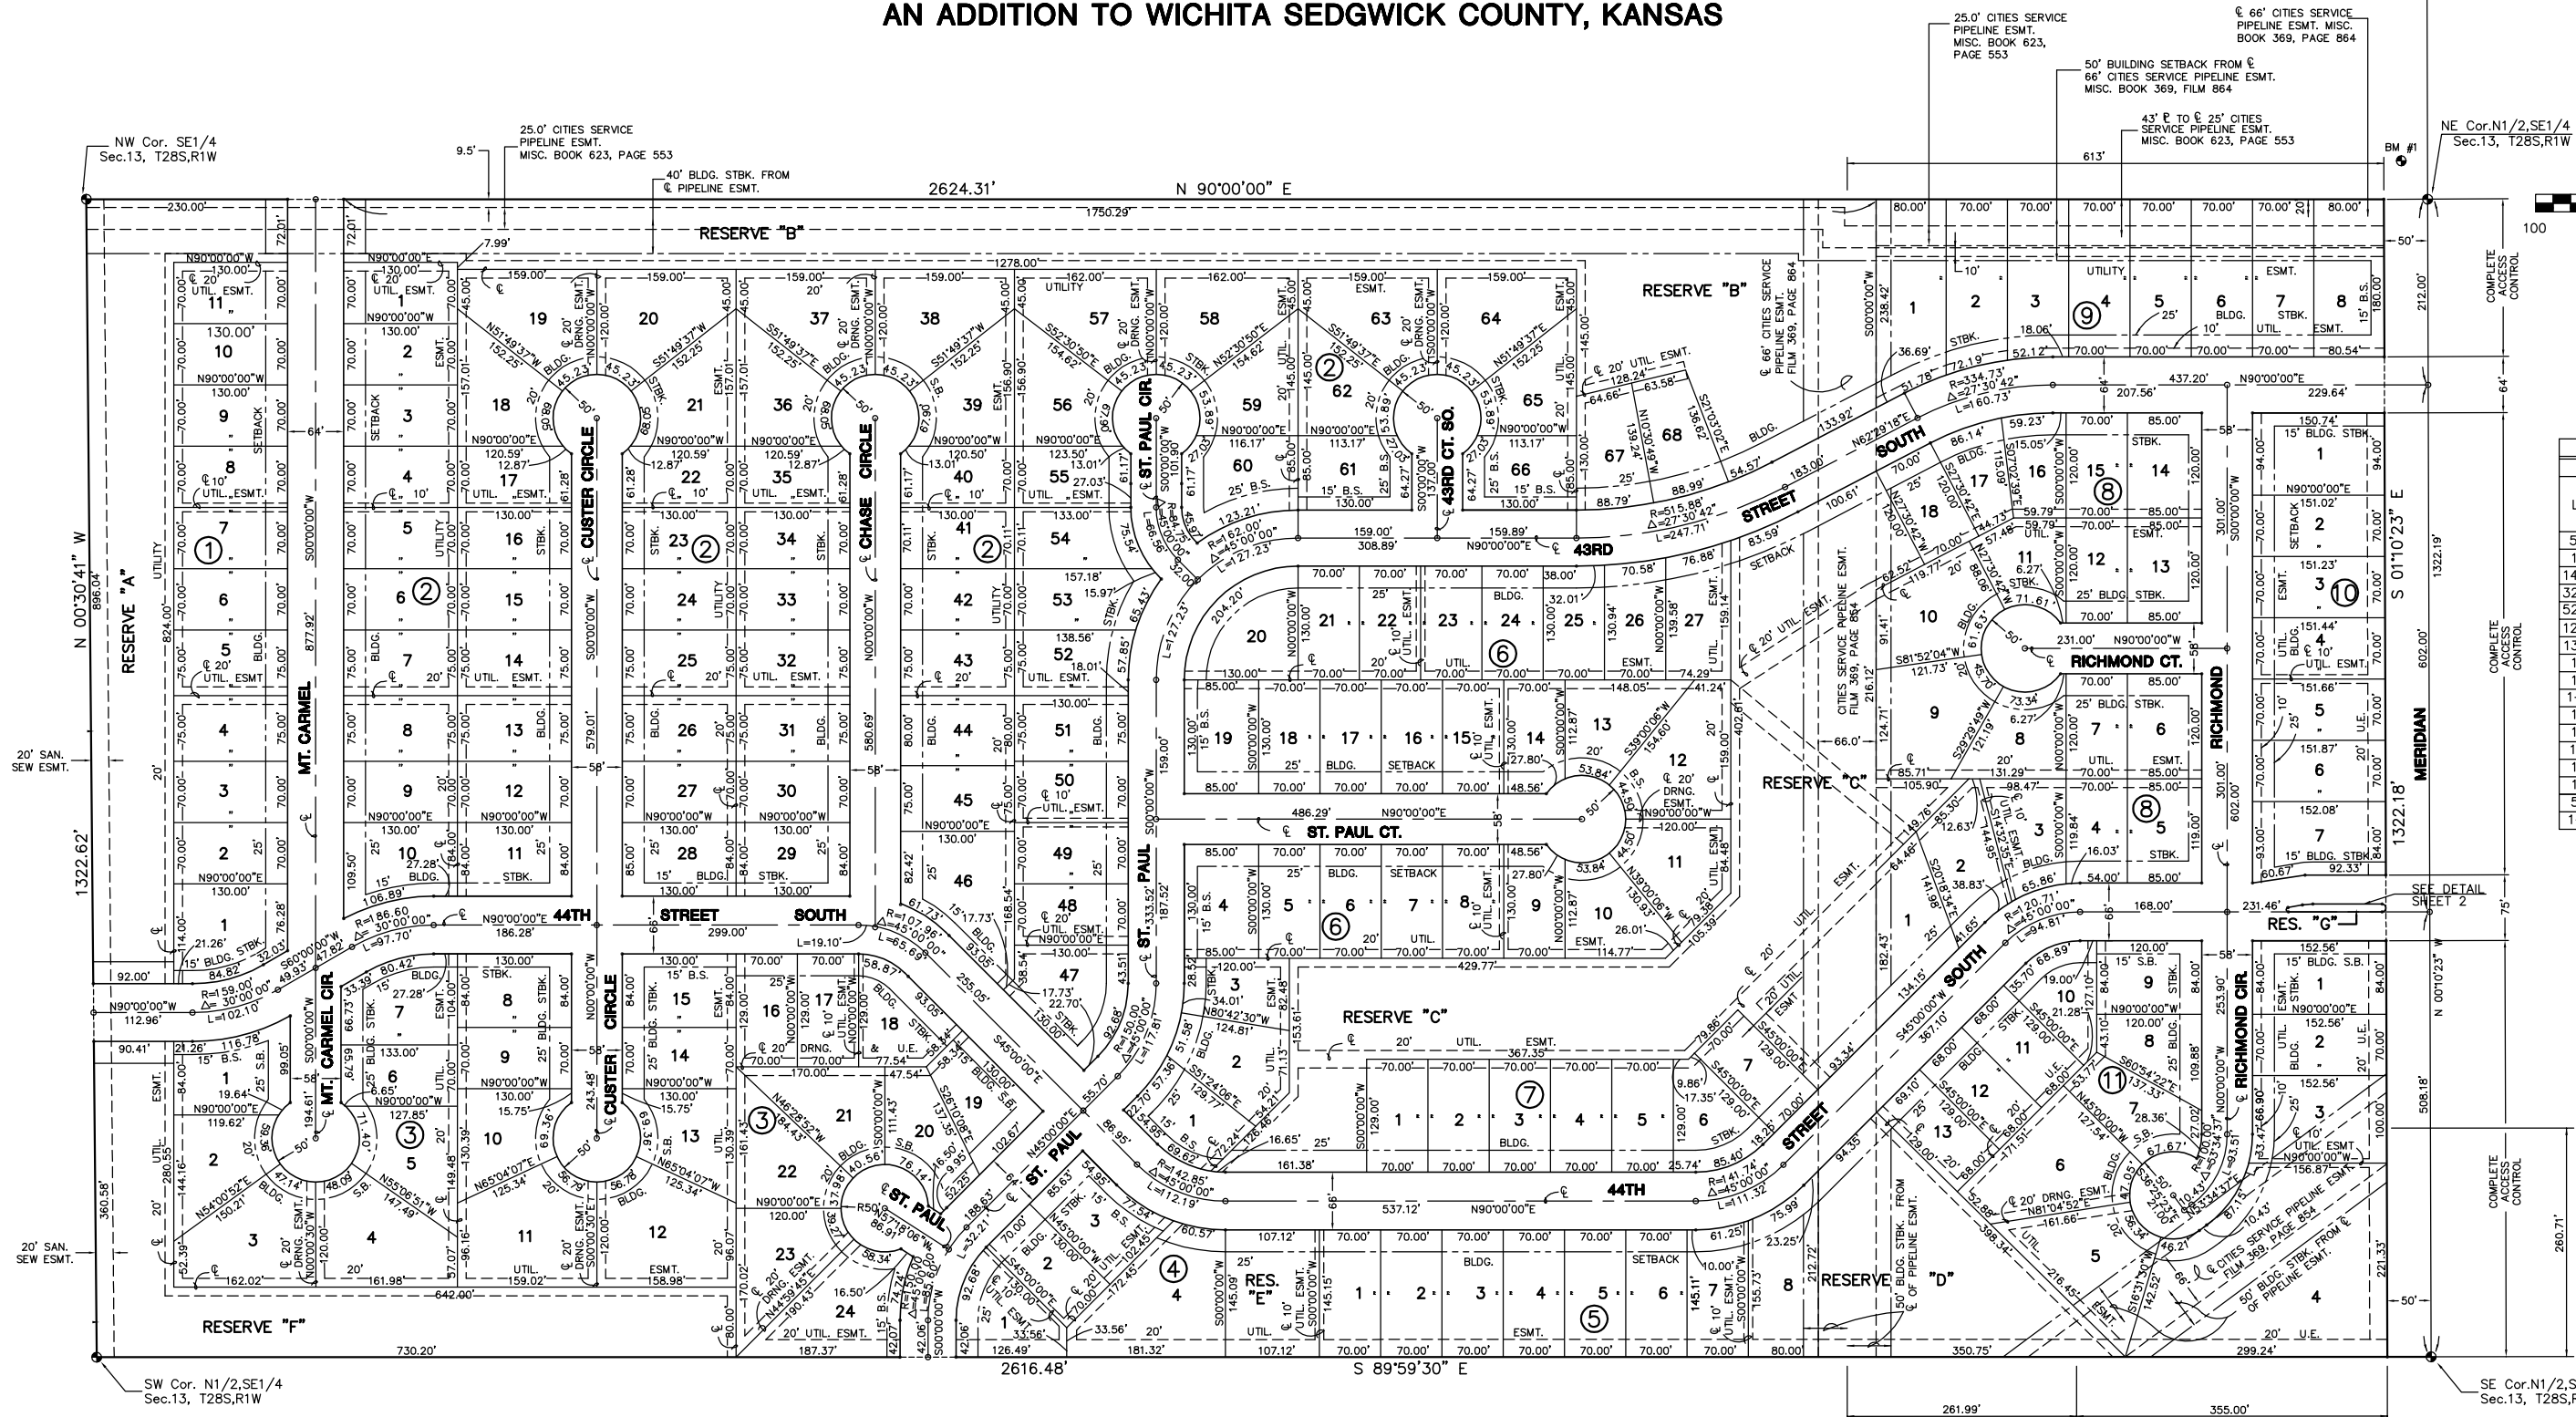

SE Cor. N1/2, SE 1/4, Sec. 13, T28S, R1W

SW Cor. N1/2, SE 1/4, Sec. 13, T28S, R1W