
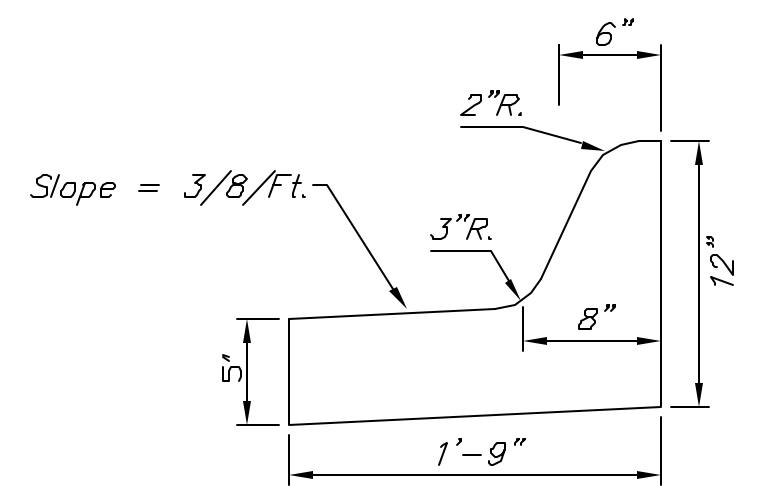


OCALA
&
MONTEREY

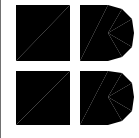

Medial Curb Detail
(Low Edge)
Not to Scale

Note: To be paid as Medial Curb & Gutter (6 5/8")

AUBURN HILLS 15TH ADDITION					SHEET 4 OF 48
ENTRANCE DETAILS					
 BAUGHMAN COMPANY P.A. ENGINEERING, SURVEYING, & PLANNING <small>316-262-7271 • 316 ELLIS • WICHITA, KANSAS 67211</small>					
PROJECT NUMBER 472-83830					
DESIGN NBW	DRAWN TMS	APPROVED	DATE 2/04	SCALE None	

03-12-ET63