
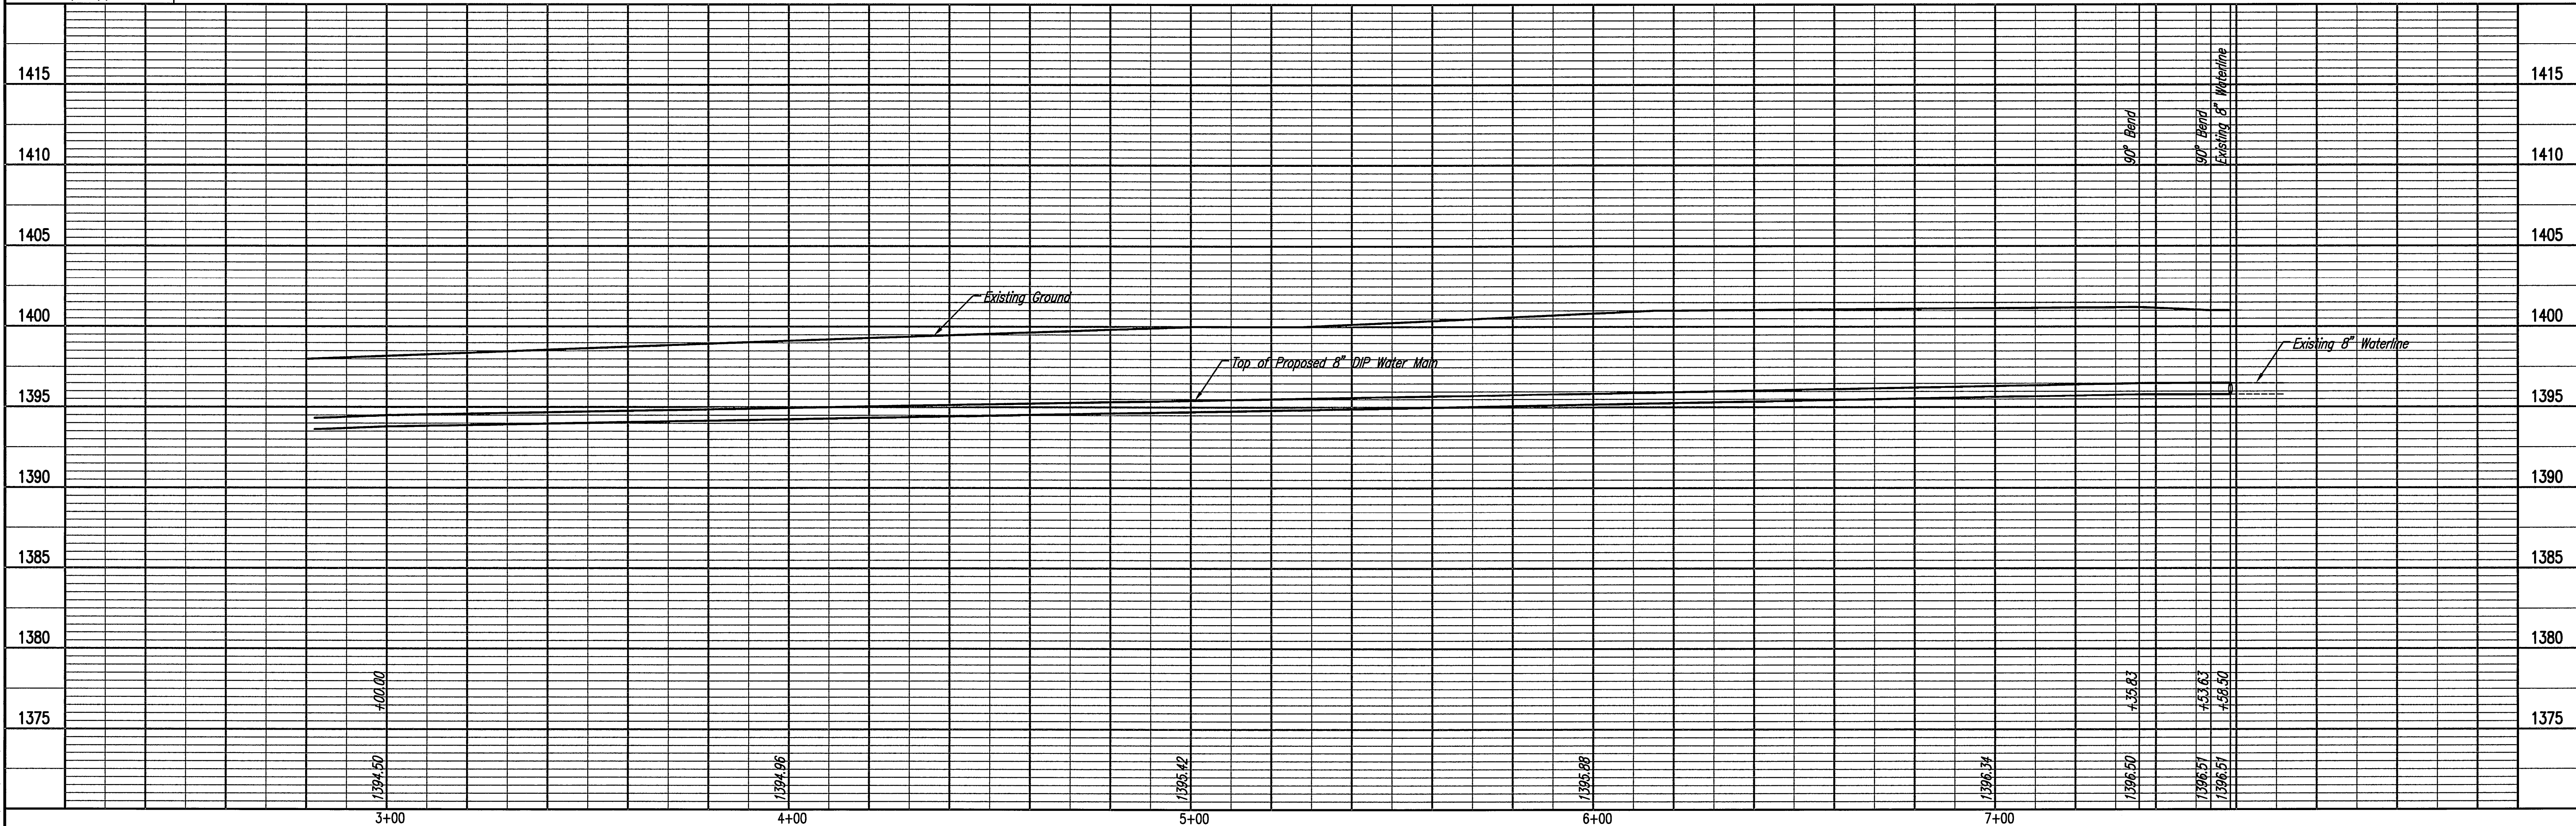
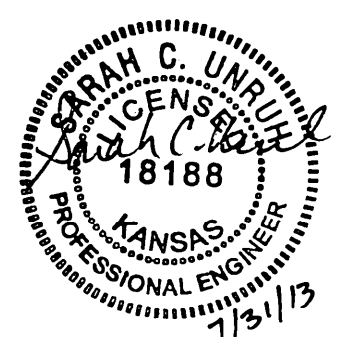


DATE
BY
CHECKED
PLAN

DATE
BY
CHECKED
PROFILE

Saved: 07-29-2013 8:14:00 AM by GJM
Plot Scale: 1:20 07-31-2013 8:50:28 AM by GJM
Q:\2011\11123\11123-PC9-WL NO 2.PP2

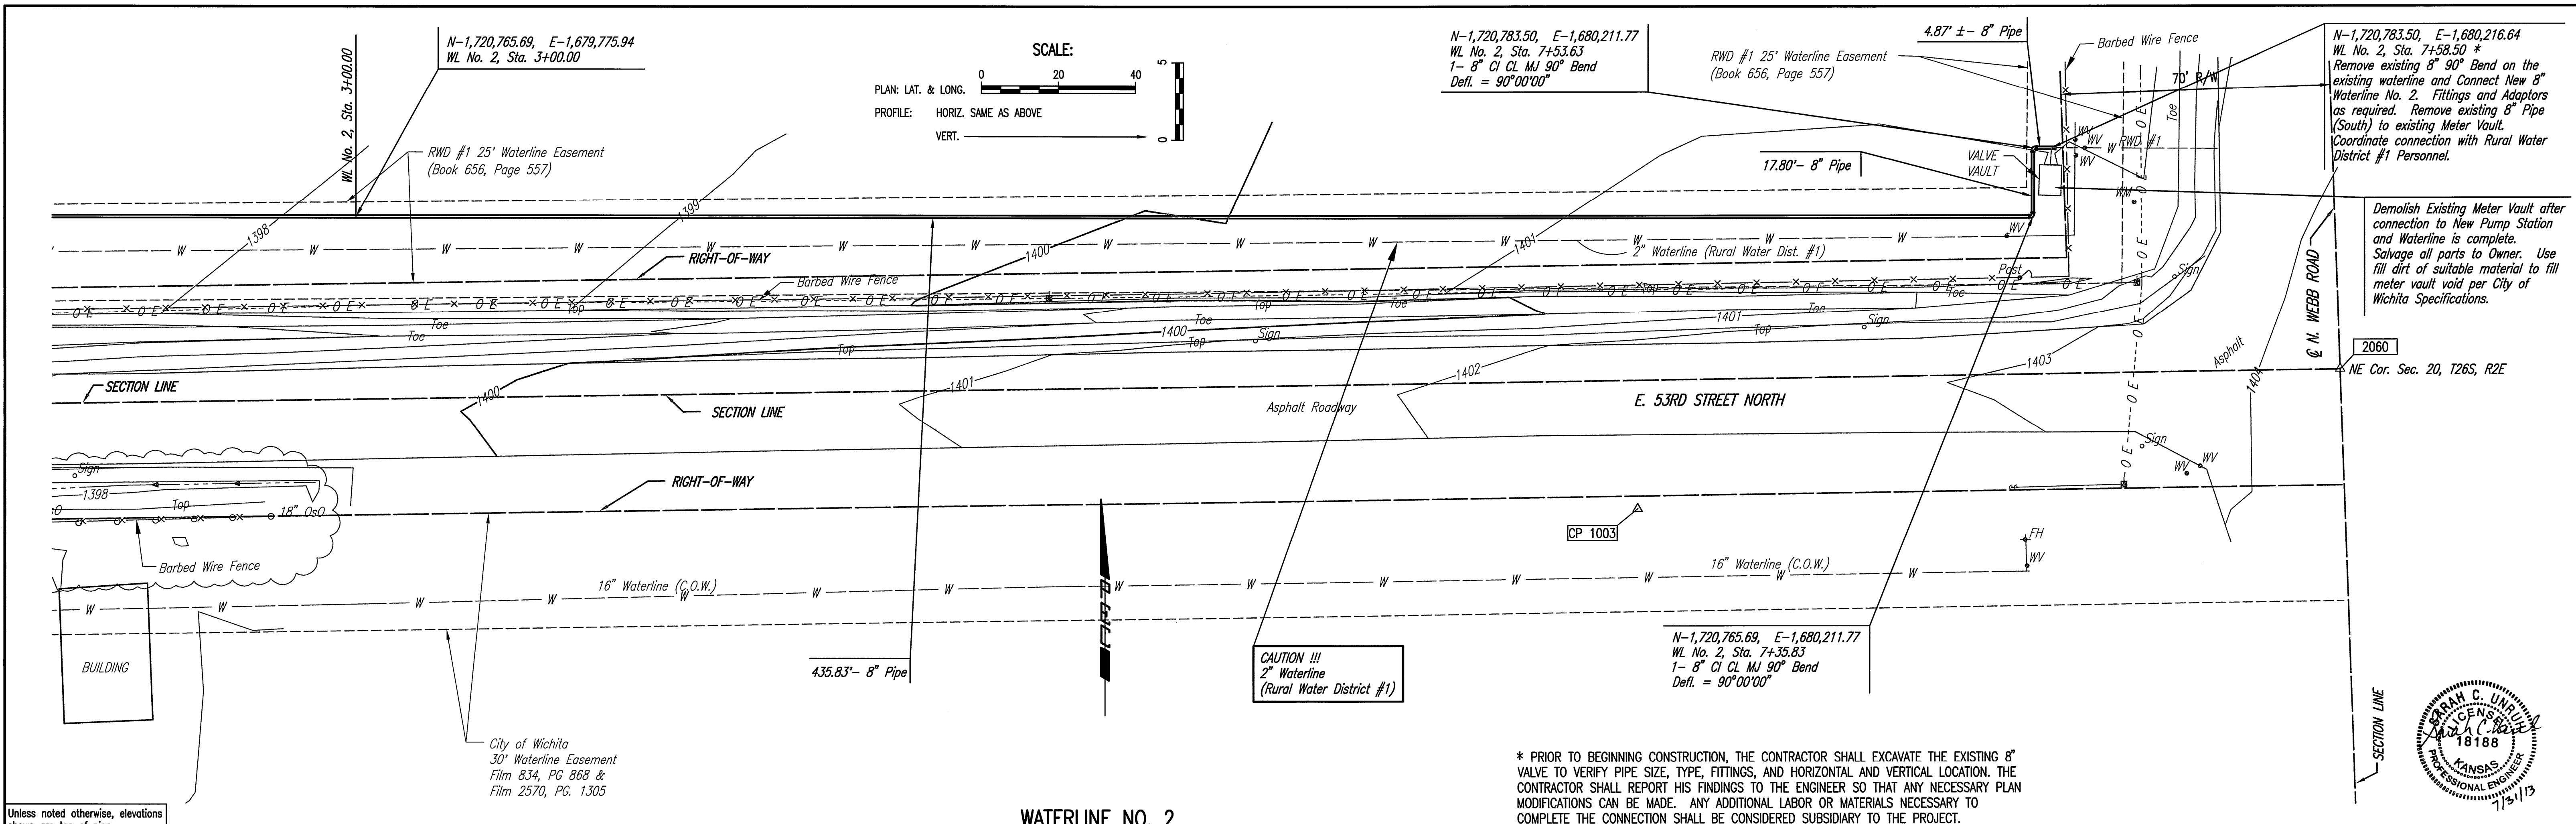

SEDGWICK COUNTY RURAL WATER DISTRICT #1
 WATER DISTRIBUTION SYSTEM IMPROVEMENTS
 WATERLINE NO. 2

PROFESSIONAL ENGINEERING CONSULTANTS, P.A.
 303 SOUTH TOPEKA WICHITA, KS 67202
 316-262-2887 www.pct.com

Designed By: SCU
 Drawn By: GJM

Job No. 34-11123
 Date: JULY 2013

GARY JANZEN, P.E. - CITY ENGINEER
 CITY OF WICHITA PROJECT NO. 448-90565

Sheet PC9 of 24