



☒ Indicates where piping or equipment needs to be adequately supported. Supports such as Wall Brackets, Clevis Hangers and Steel or Concrete supports shall be positioned to adequately support the pipe. The Contractor shall also install any additional pipe supports deemed necessary. The Contractor shall submit to the Engineer for approval the type of pipe support and proposed location(s) for installation.

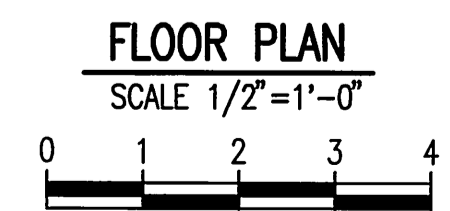

Provide: (1) 3'-0" Wood Oak Base Cabinet with Sink, (2) 3'-0" Wood Oak Base Cabinets with two doors and two drawers each, fillers as needed with finish as selected by Owner; HPDL countertop, backsplash and side splash with color as selected by Owner; (1) paper towel dispenser equal to Bobrick B-262 with 4 pack of 400 C-fold towels, Locate per Owner; soap dispenser equal to Bobrick V-156 with 1 gallon of liquid soap, Locate per Owner.

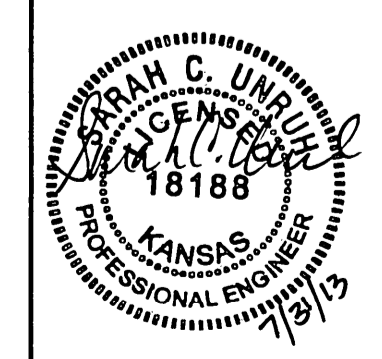

No.	Revision	By	Date

SEDGWICK COUNTY RURAL WATER DISTRICT #1  
WATER DISTRIBUTION SYSTEM IMPROVEMENTS  
**BOOSTER PUMP STATION FLOOR PLAN**  
GARY JANZEN, P.E. - CITY ENGINEER  
CITY OF WICHITA PROJECT NO. 448-90565

**PEC** PROFESSIONAL ENGINEERING CONSULTANTS, P.A.  
303 SOUTH TOPEKA WICHITA, KS 67202  
316-262-2691 www.pec1.com

Designed by SCU Job No. 34-11123  
Drawn by CAE Date JULY 2013

Sht. PP1 of 24

Saved: 07-08-2013 8:41:53 AM by: GJM  
 Plot Scale: 1/2" = 1'-0"  
 C:\2011\11123\11123-PP1 Pump Station Floor Plan