
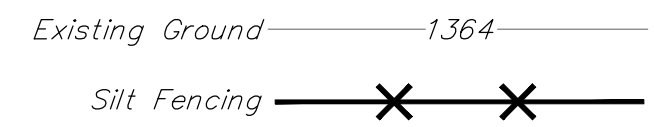


# BENCHMARKS

BM #1:  
 "□" Chiseled on Top of Curb.  
 West End of South Median Curb  
 within Castlewood  
 Elevation = 1380.50 (NAVD 88)


BM #2  
 "x" Chiseled on Back of Walk.  
 Near the Southeast corner of  
 Lot 2, Block A, The Waterfront  
 7th Addition  
 Elevation = 1381.88 (NAVD 88)

BM #3  
 "□" Chiseled on Back of Walk.  
 Northeast corner of parking lot  
 within Lot 1, Block 1, The  
 Waterfront 4th Addition  
 Elevation = 1389.50 (NAVD 88)

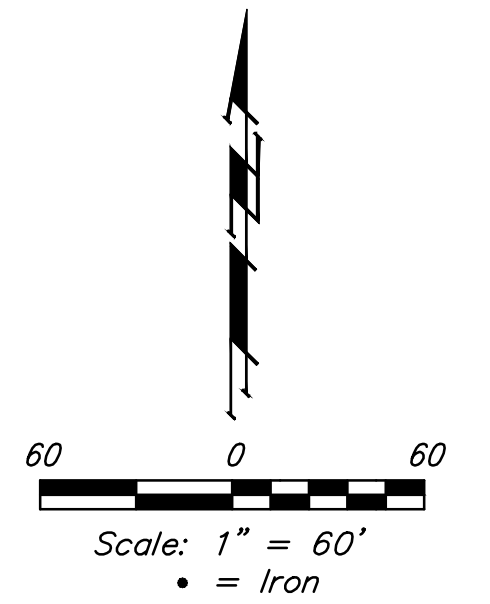


**NOTES:**  
 Contractor shall make sure all erosion control is in place before project is accepted. This plan represents the minimum standard. Any additional erosion control measures shall be installed by the Contractor as needed.

All areas disturbed during construction shall be seeded, mulched, and fertilized as per Cover Sheet General Notes.

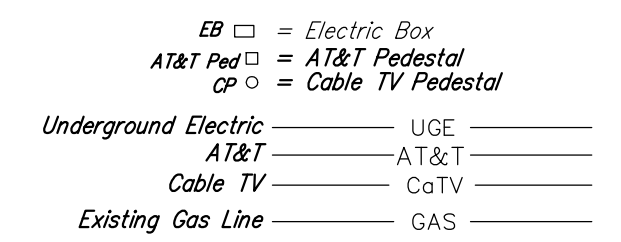

EROSION CONTROL MEASURE	INSTALL
BACK OF CURB PROTECTION (LF)	0
CONSTRUCTION ENTRANCE (EA)	0
CURB INLET BARRIER (EA)	0
DITCH CHECK (EA)	0
DROP INLET PROTECTION (EA)	0
EROSION CONTROL (LS)	0
EROSION CONTROL BERM (LF)	0
SILT FENCE (LF)	133
EROSION CONTROL MAT (SY)	0
MAINTAIN EROSION CONTROL BMP's (LS)	1

\* ALL EXISTING BMPs INCLUDING CONSTRUCTION ENTRANCE, SEDIMENT BARRIERS, SILT FENCE, CUT-OFF TRENCH, AND EROSION CONTROL MAT SHALL BE MAINTAINED AND REPAIRED IF NECESSARY.

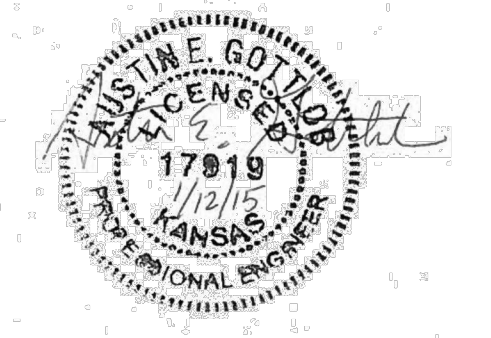

The Waterfront 7th Addition  
**EROSION CONTROL**  
 Sanitary Sewer Improvements

Baughman Company, P.A. 315 Ellis St. Wichita, KS 67211 P 316-262-7271 F 316-262-0149  
 ENGINEERING | SURVEYING | PLANNING | LANDSCAPE ARCHITECTURE

<small>PROJECT NUMBER</small>	<small>DESIGN</small>
<small>REVISIONS:</small>	<small>DRAWN</small>
	<small>JAK</small>
	<small>DATE</small>
	<small>1/07/15</small>
	<small>SCALE</small>
	<small>Noted</small>
	<small>SHEET</small>
<b>7 OF 16</b>	