




BENCHMARKS

BM #1:
"□" Chiseled on Top of Curb.
West End of South Median Curb
within Castlewood
Elevation = 1380.50 (NAVD 88)

BM #2
"X" Chiseled on Back of Walk.
Near the Southeast corner of
Lot 2, Block A, The Waterfront
7th Addition
Elevation = 1381.88 (NAVD 88)

BM #3
"□" Chiseled on Back of Walk.
Northeast corner of parking lot
within Lot 1, Block 1, The
Waterfront 4th Addition
Elevation = 1389.50 (NAVD 88)

CAUTION!
U/G Irrigation System In Area
(not field verified). The Contractor
will be required to repair any
damage which may occur during
construction.

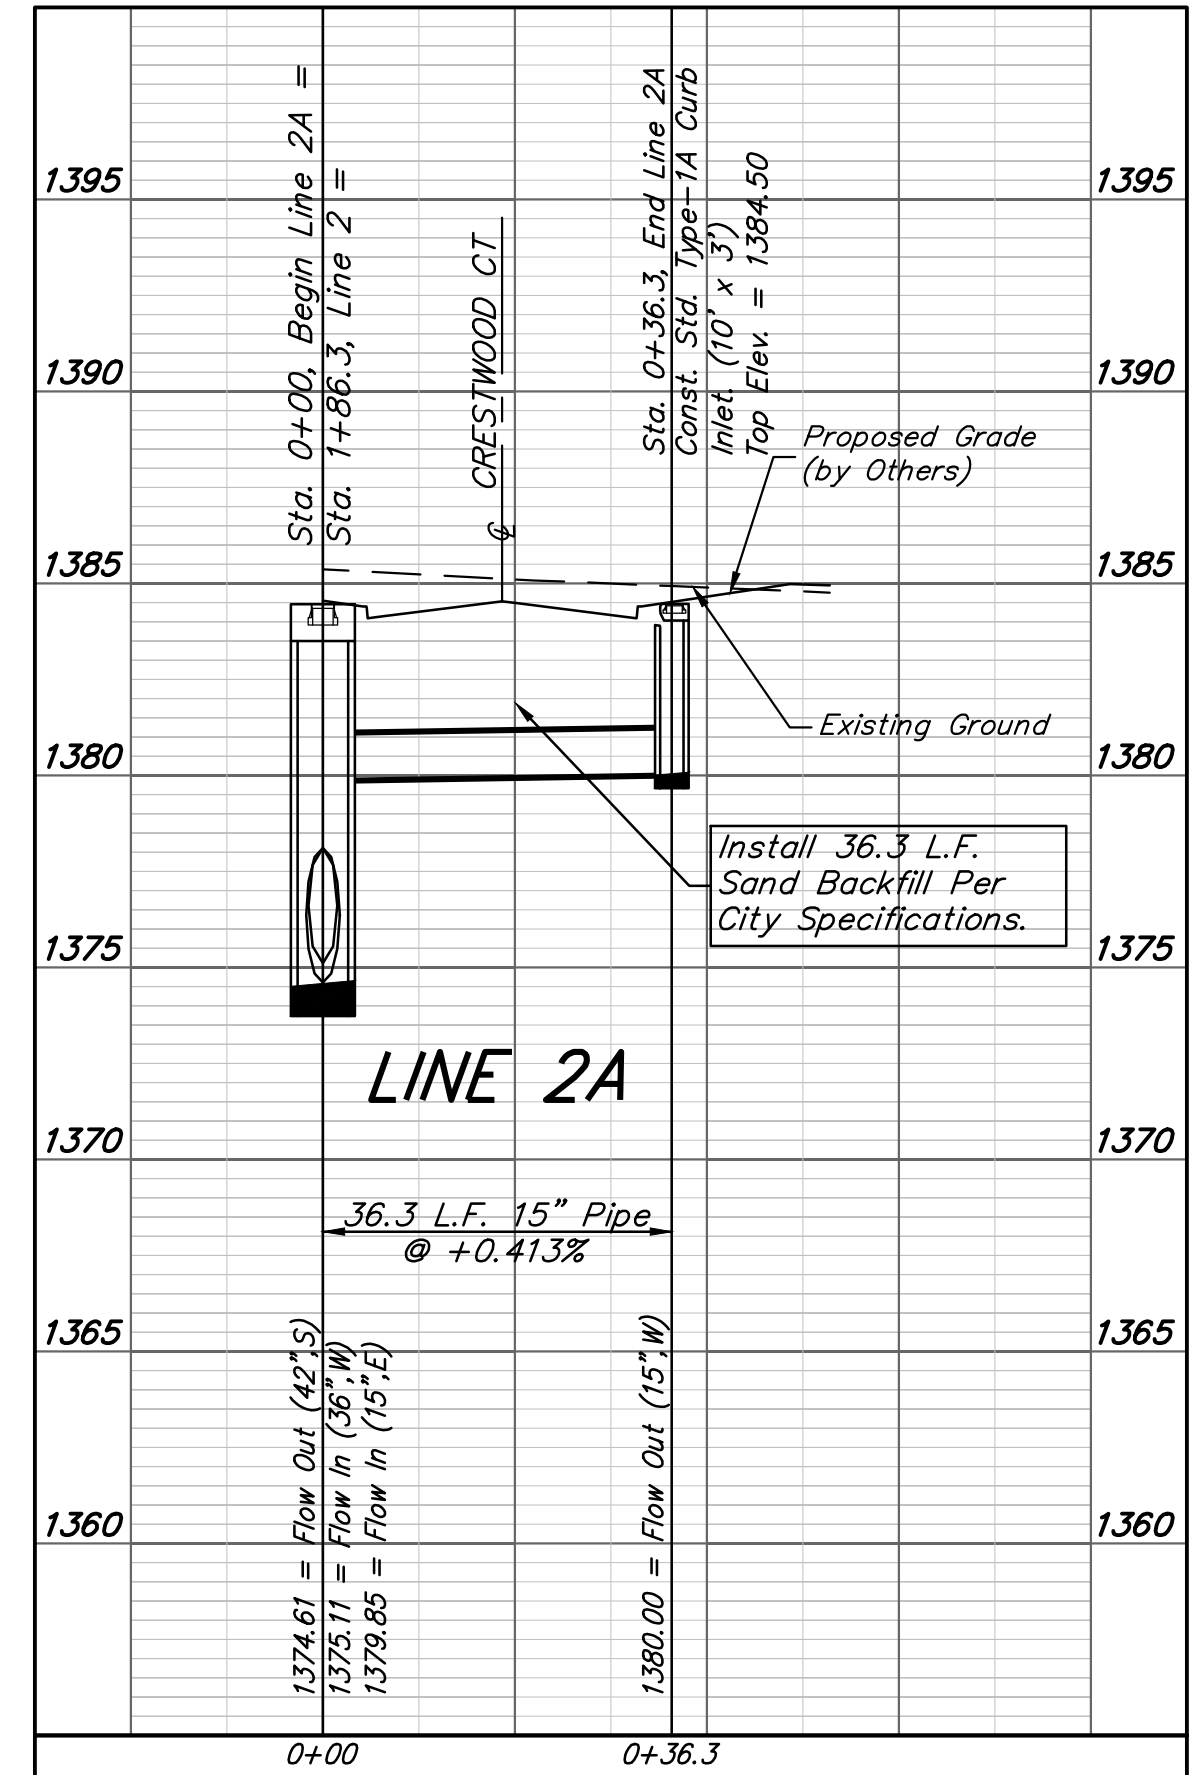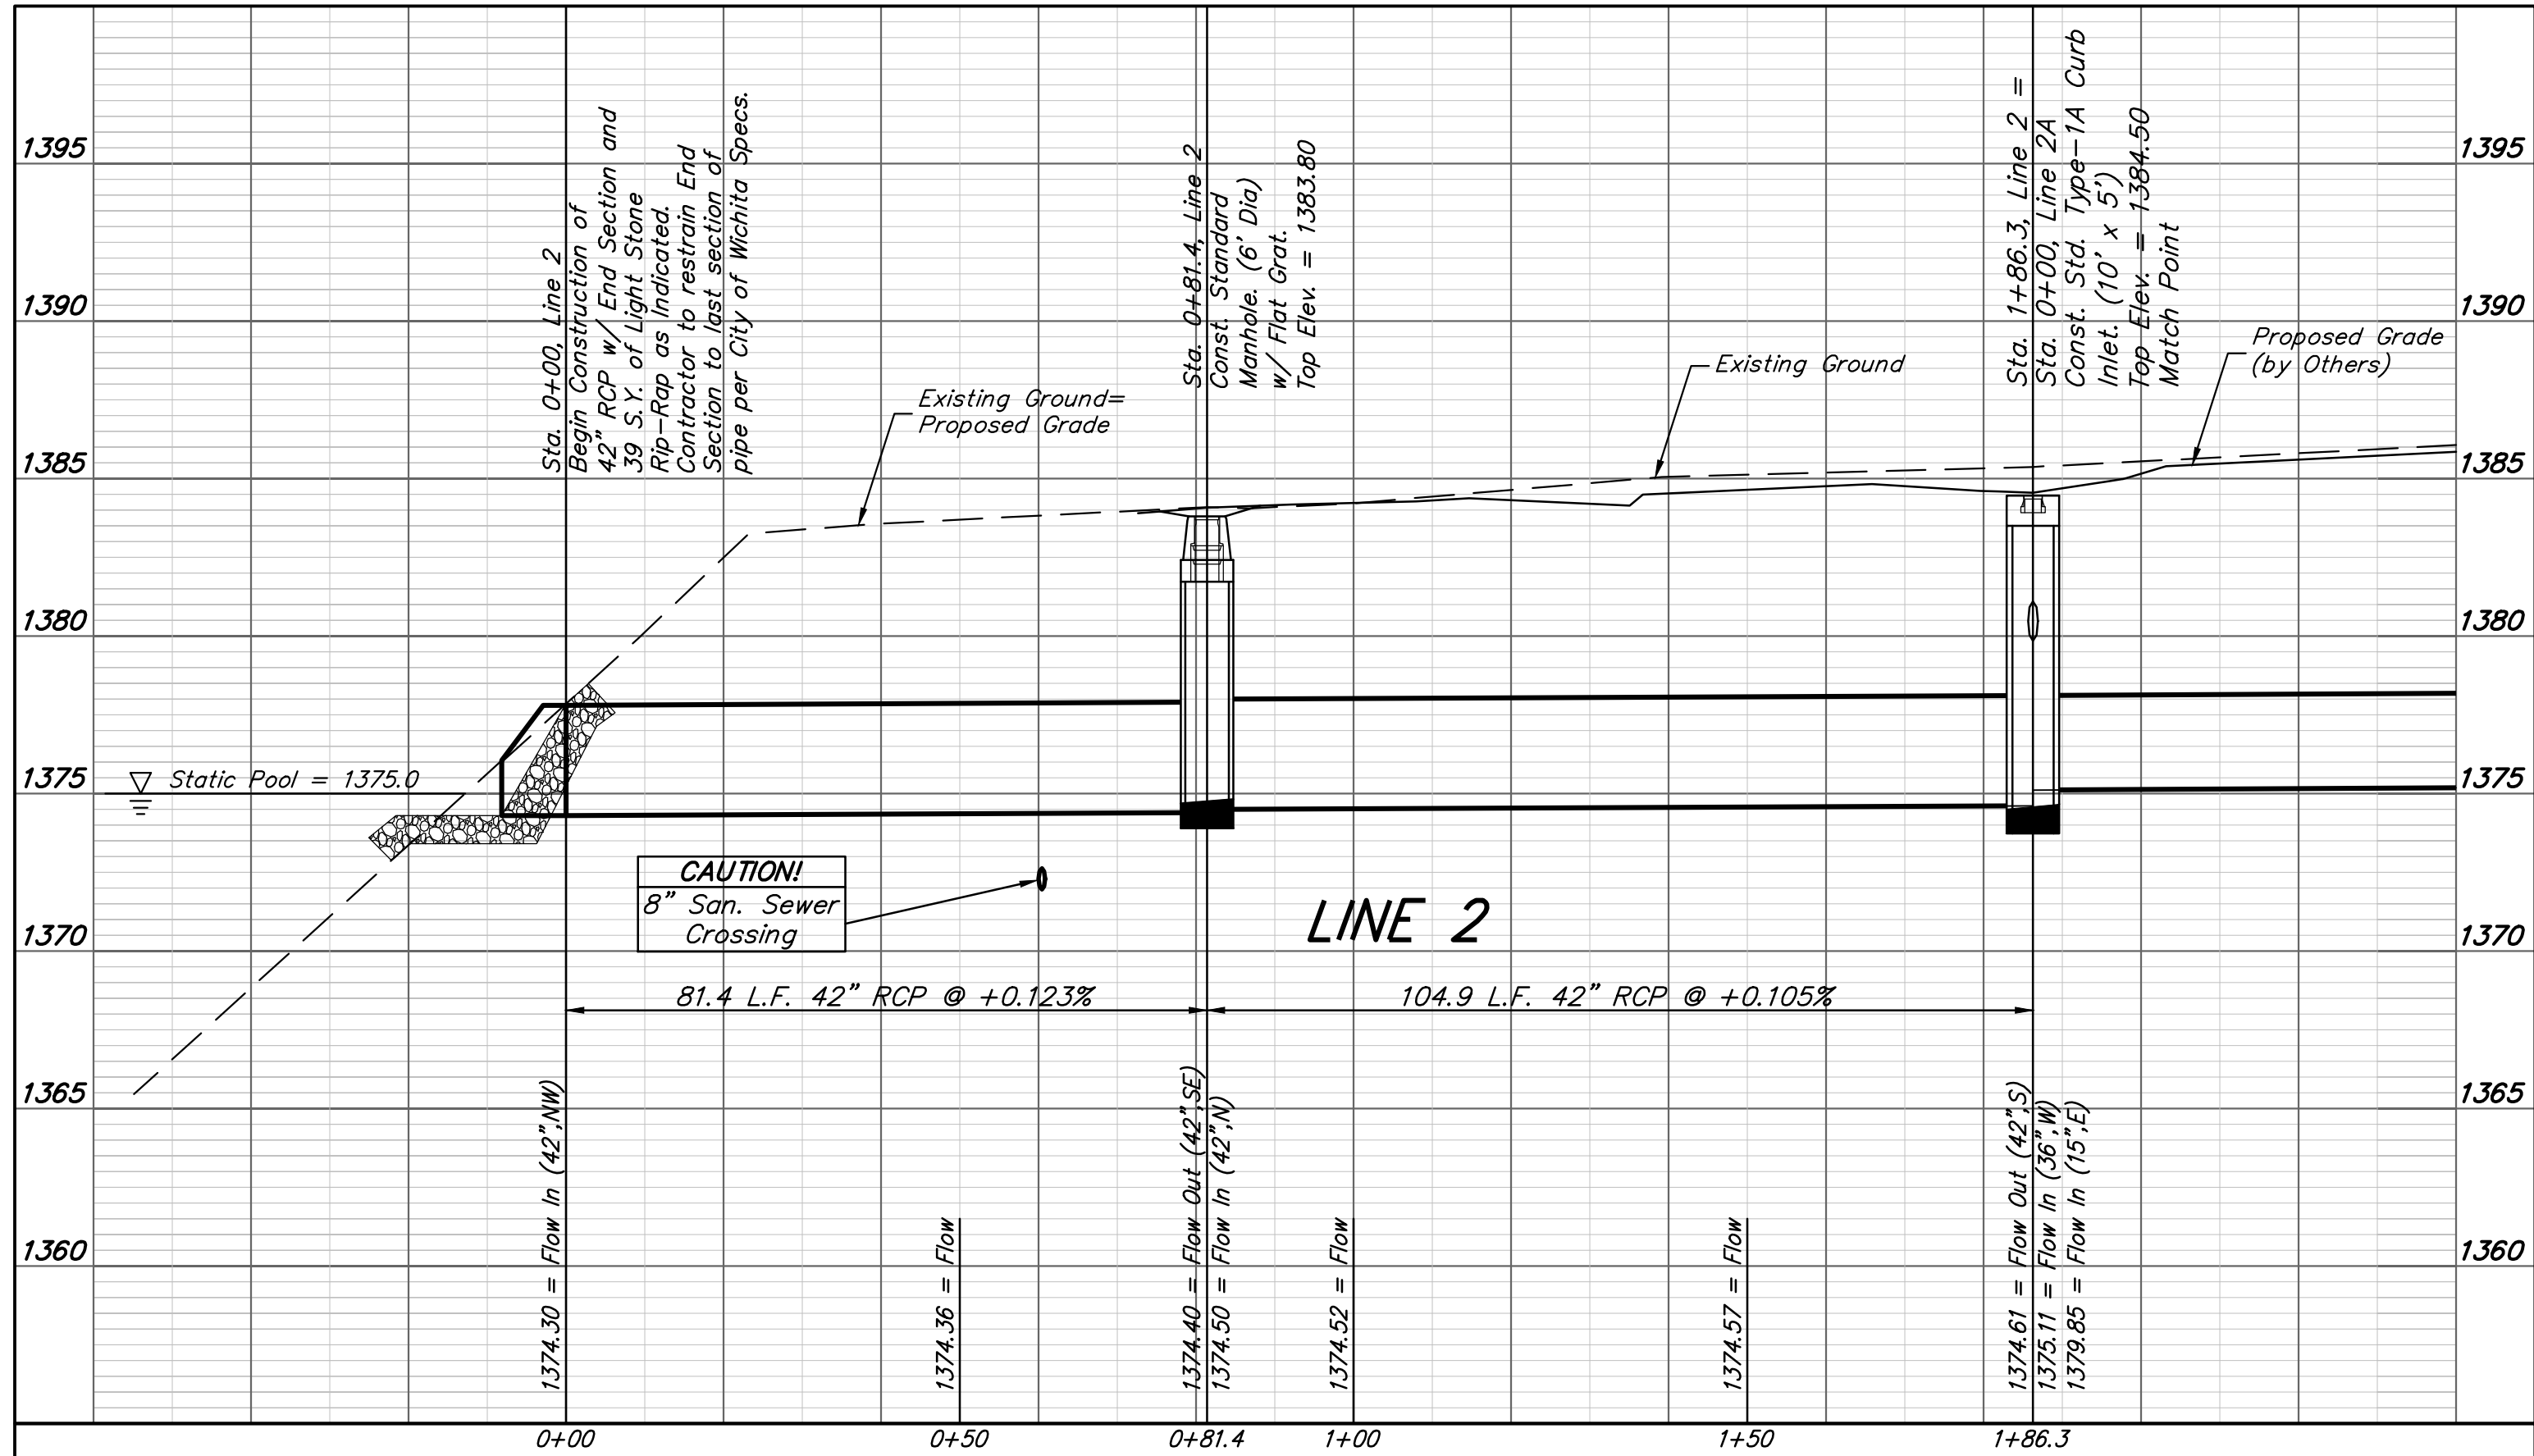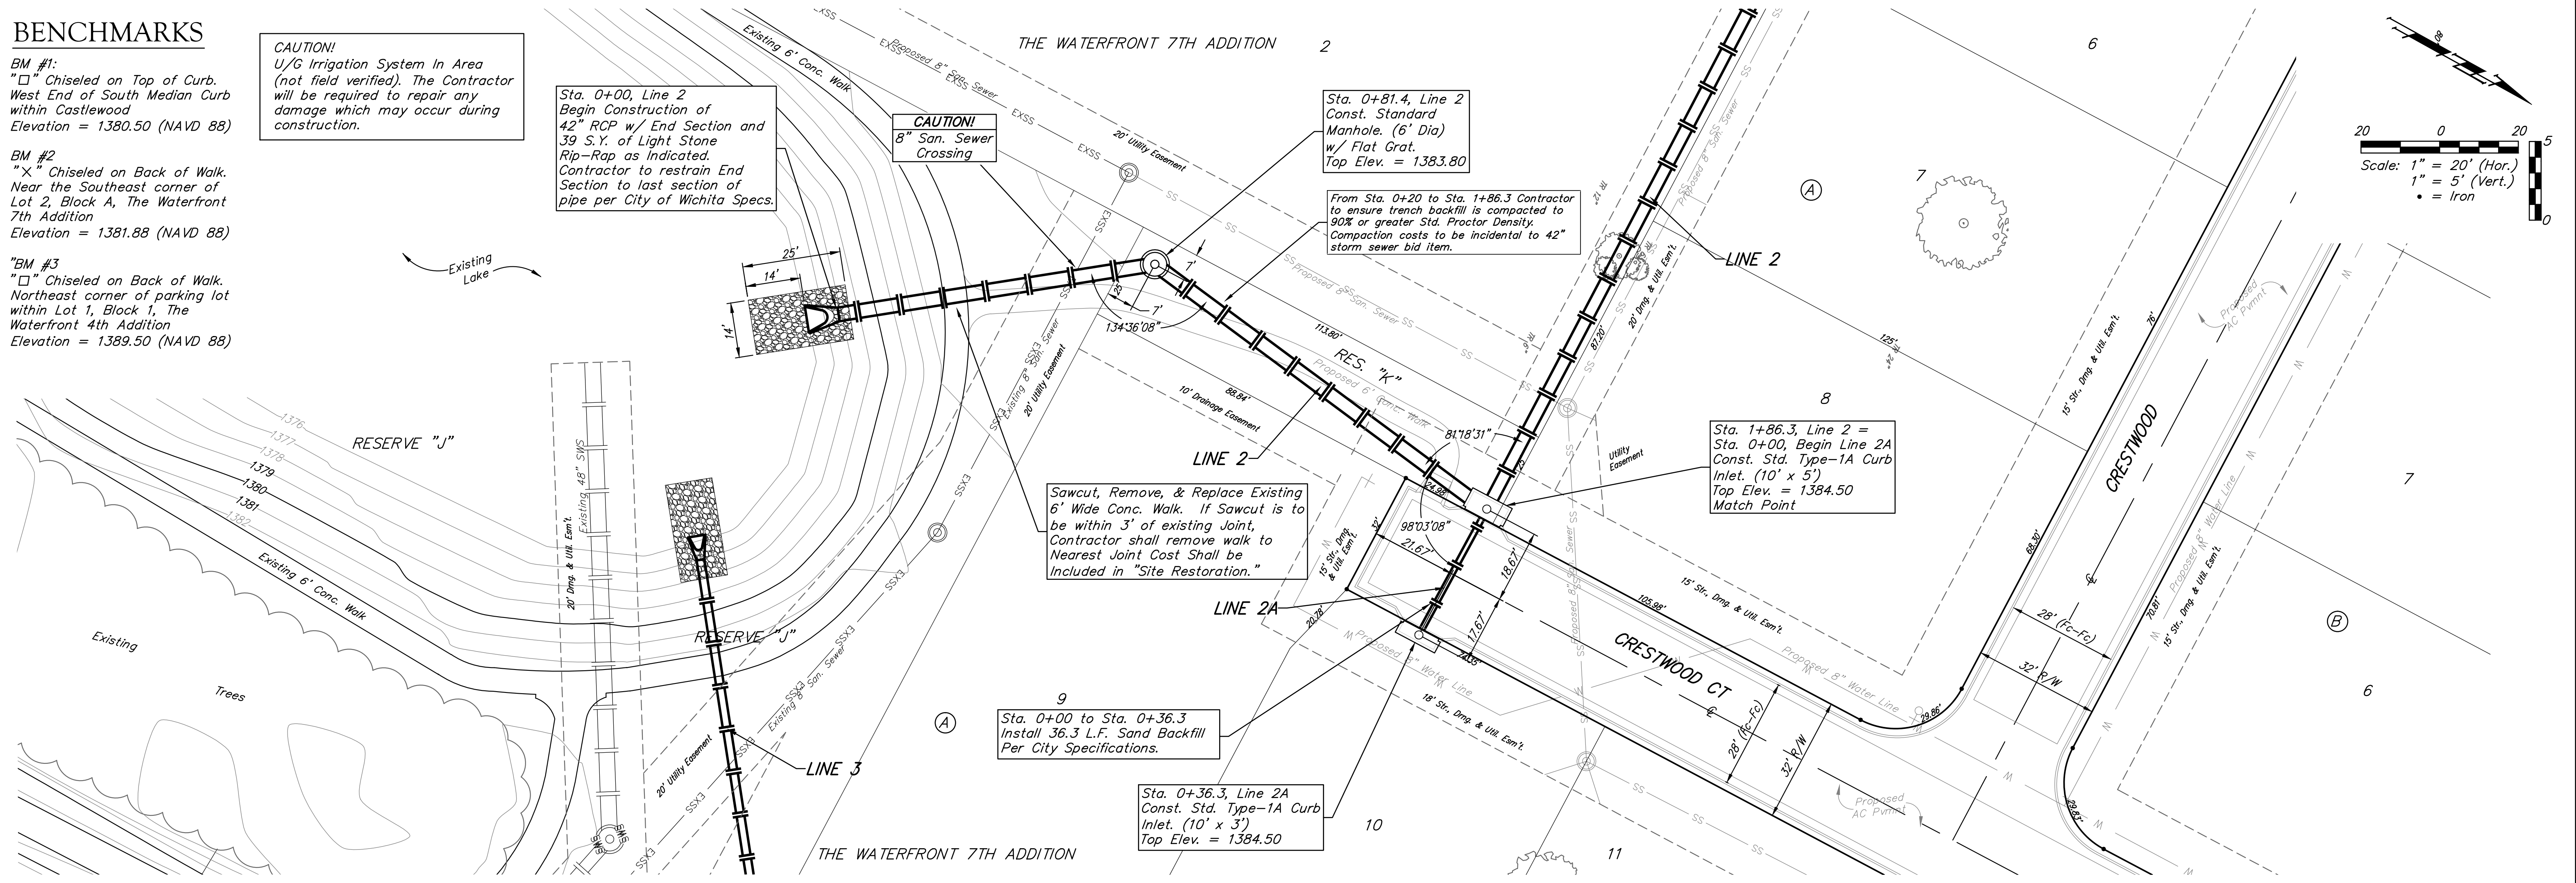

Baughman The Waterfront 7th Addition
LINE 2 & LINE 2A
Sanitary Sewer Improvements

Baughman Company, P.A. 315 Ellis St. Wichita, KS 67211 P 316-262-7271 F 316-262-0149
ENGINEERING | SURVEYING | PLANNING | LANDSCAPE ARCHITECTURE

PROJECT NUMBER 468-85004	DESIGN AEG	DRAWN JAK
REVISIONS:	APPROVED	DATE 1/12/15
	SCALE Noted	SHEET

3 OF 21

E:\Projects\Waterfront Seventh Addition_1307P967\Engineering\Phase 1\SW_1409E119\SW_PLANS.dwg