
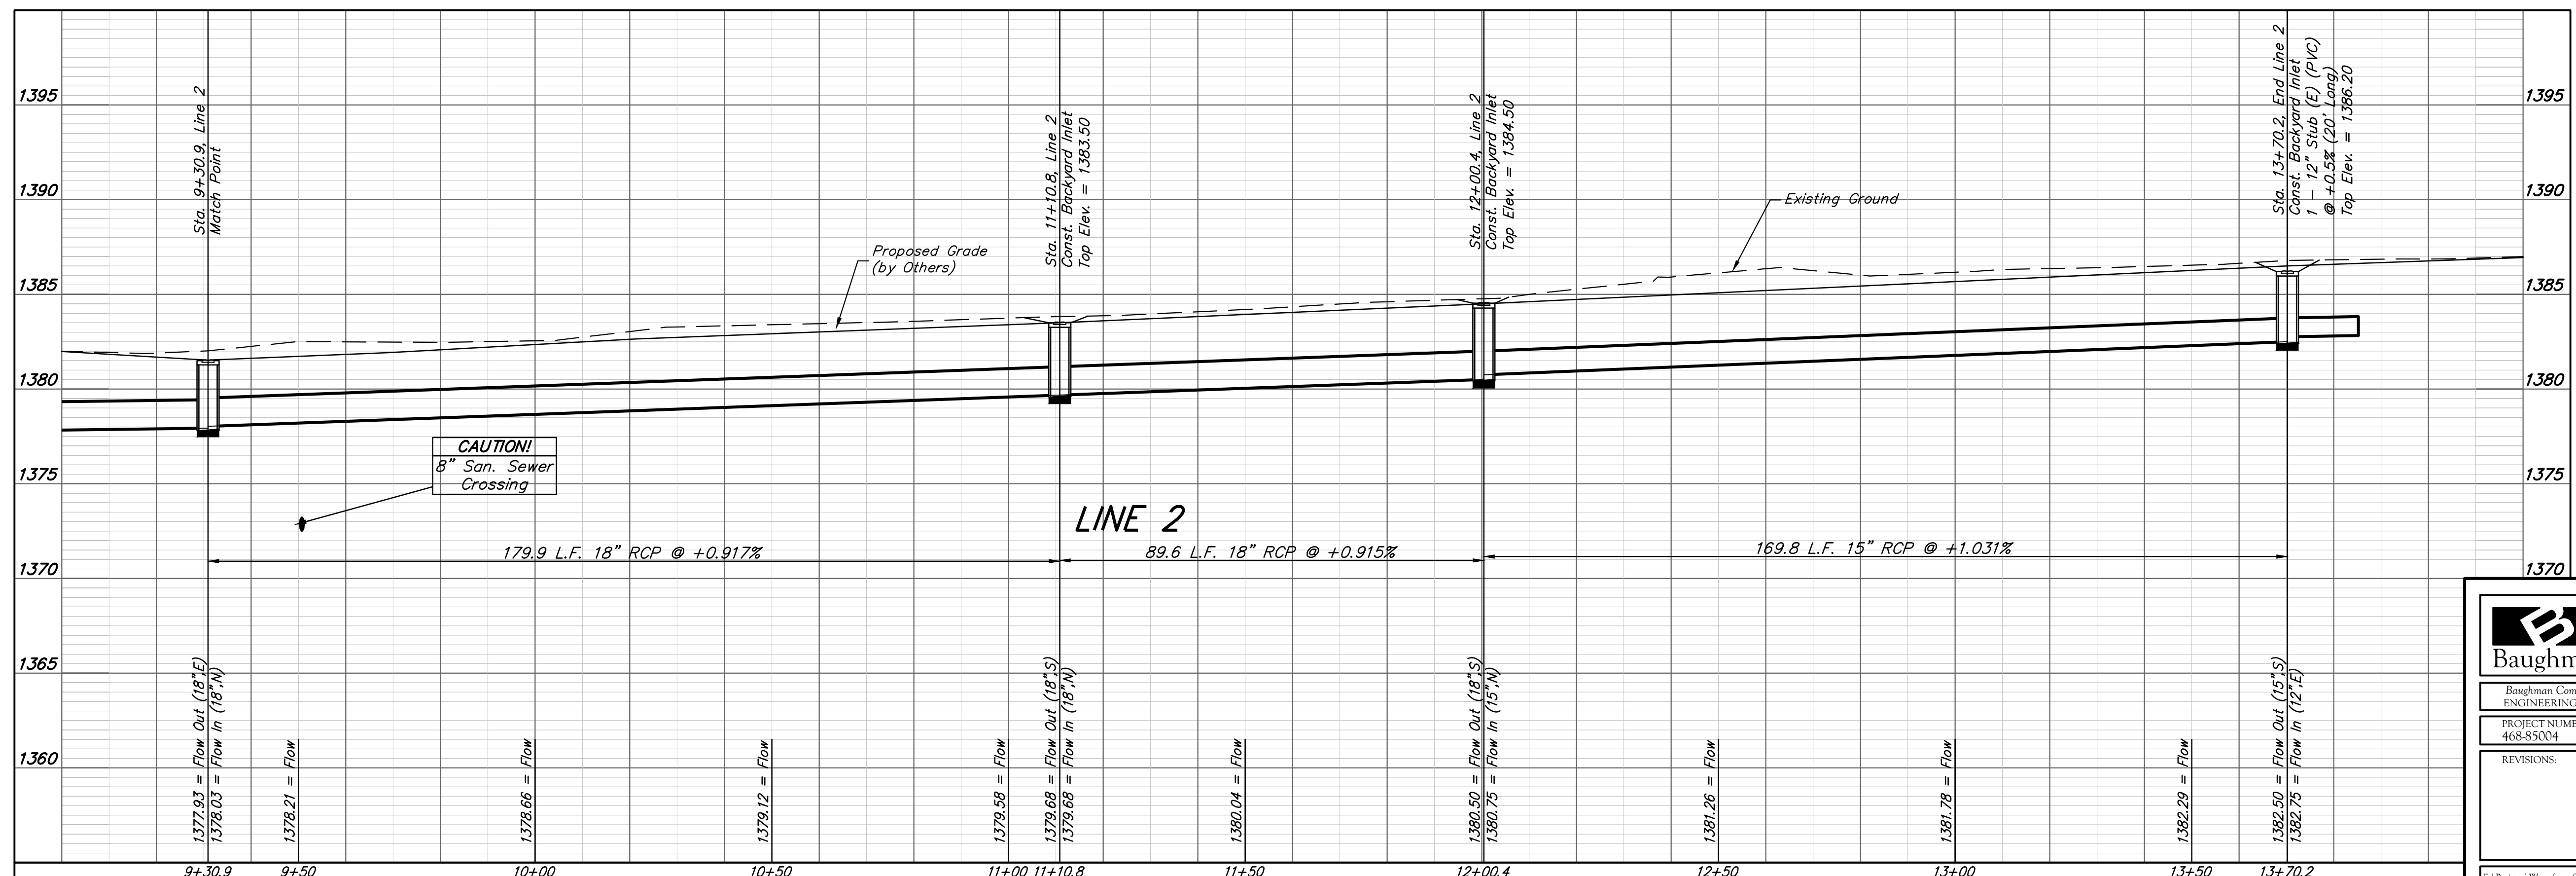
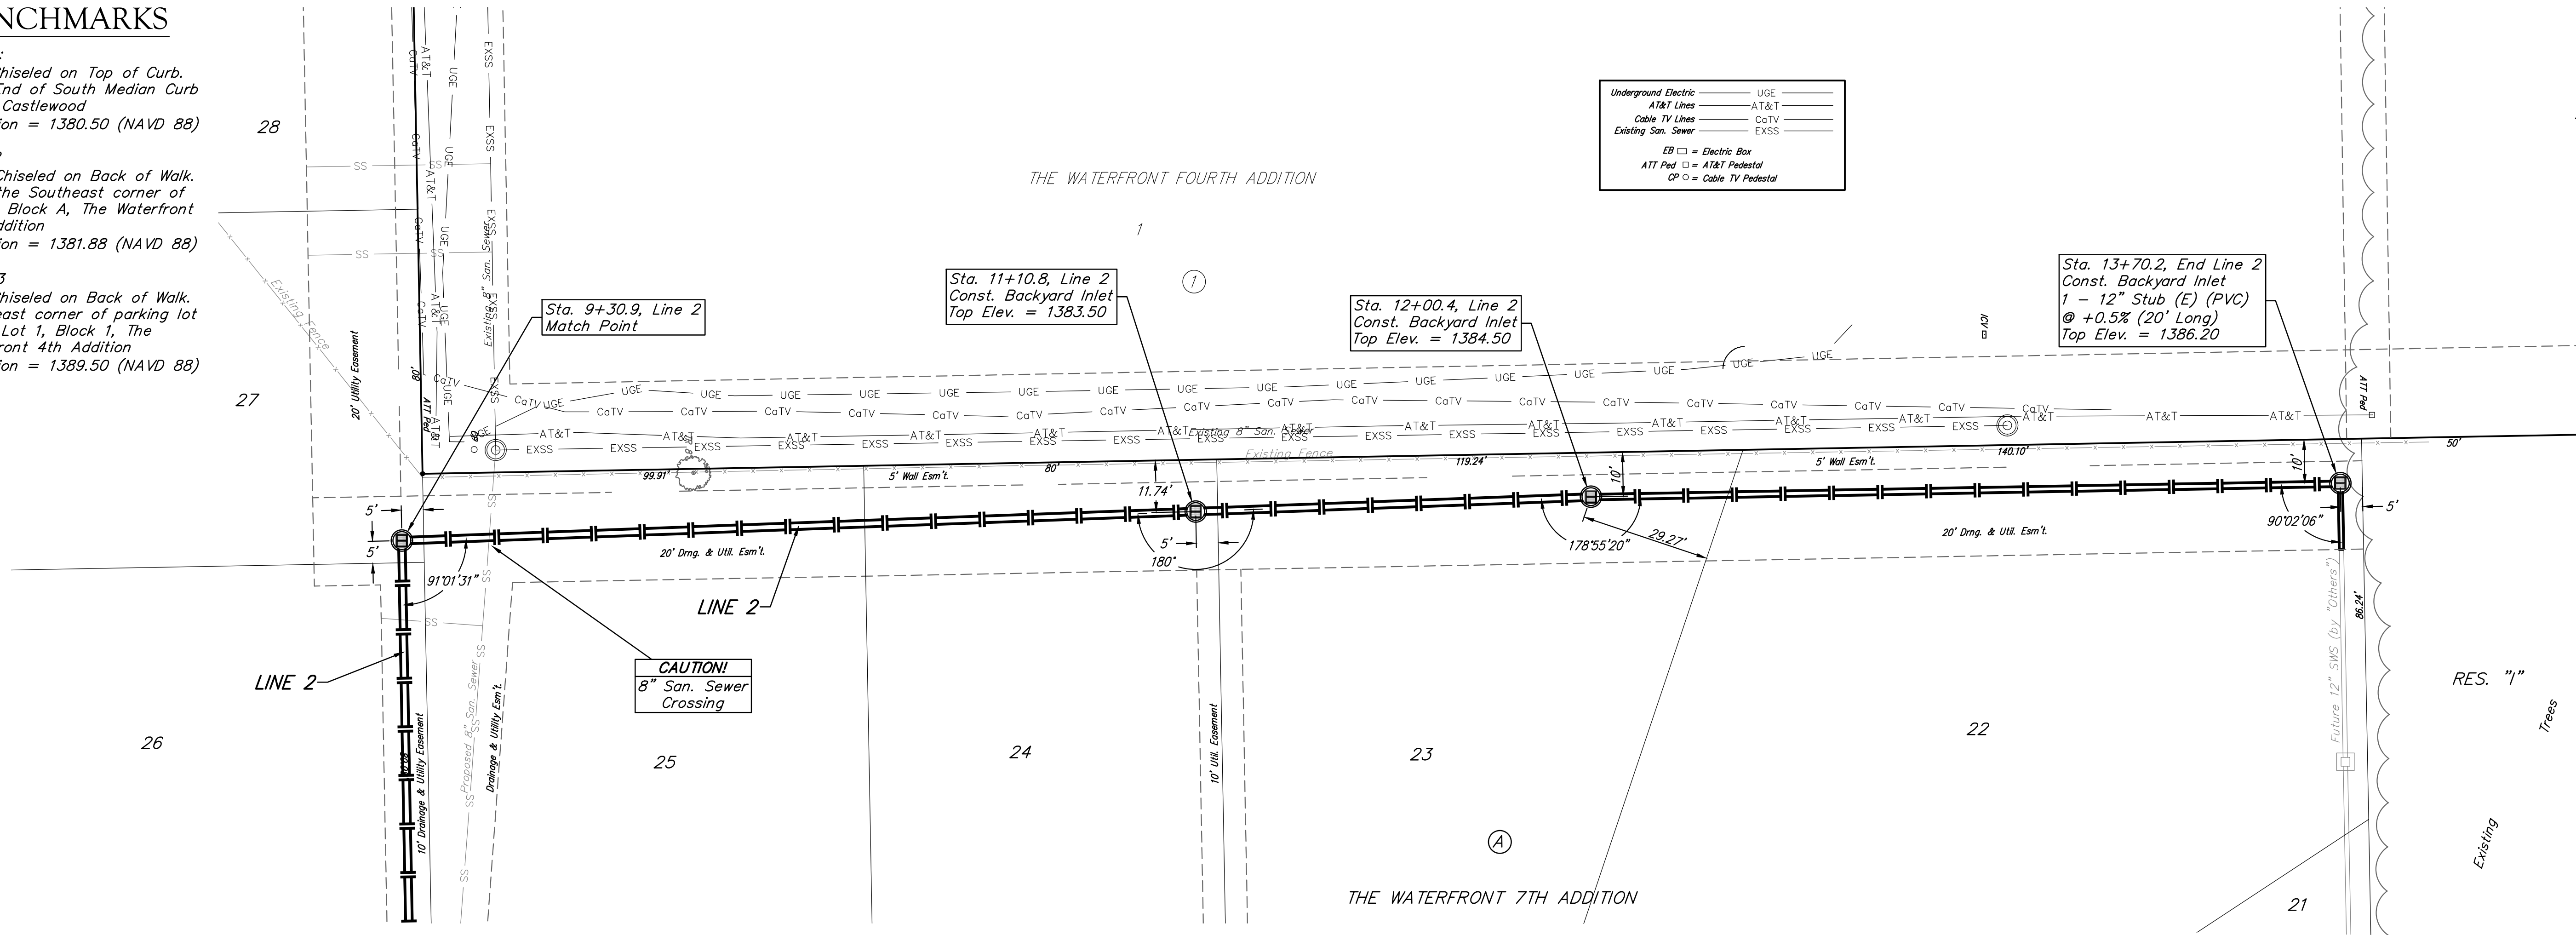


# BENCHMARKS

BM #1:  
 "□" Chiseled on Top of Curb.  
 West End of South Median Curb  
 within Castlewood  
 Elevation = 1380.50 (NAVD 88)

BM #2  
 "X" Chiseled on Back of Walk.  
 Near the Southeast corner of  
 Lot 2, Block A, The Waterfront  
 7th Addition  
 Elevation = 1381.88 (NAVD 88)

BM #3  
 "□" Chiseled on Back of Walk.  
 Northeast corner of parking lot  
 within Lot 1, Block 1, The  
 Waterfront 4th Addition  
 Elevation = 1389.50 (NAVD 88)

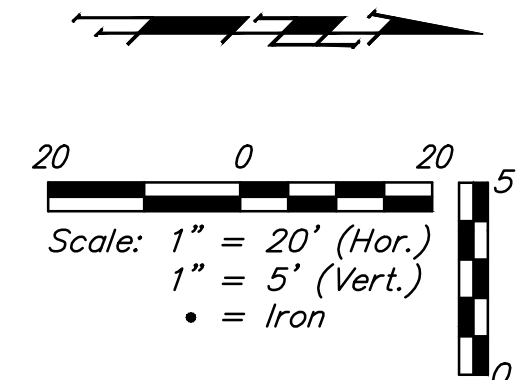

		The Waterfront 7th Addition	
		LINE 2 Sanitary Sewer Improvements	
<small>Baughman Company, P.A. 315 Ellis St. Wichita, KS 67211 P 316-262-7271 F 316-262-0149                  ENGINEERING   SURVEYING   PLANNING   LANDSCAPE ARCHITECTURE</small>			
PROJECT NUMBER 468-85004	DESIGN AEG	DRAWN JAK	
REVISIONS:	APPROVED	DATE 1/12/15	
	SCALE Noted	SHEET	
			<b>6 OF 21</b>