



PLAN SWS PHASE 4 LINE 1  
PROFILE SWS PHASE 4 LINE 1

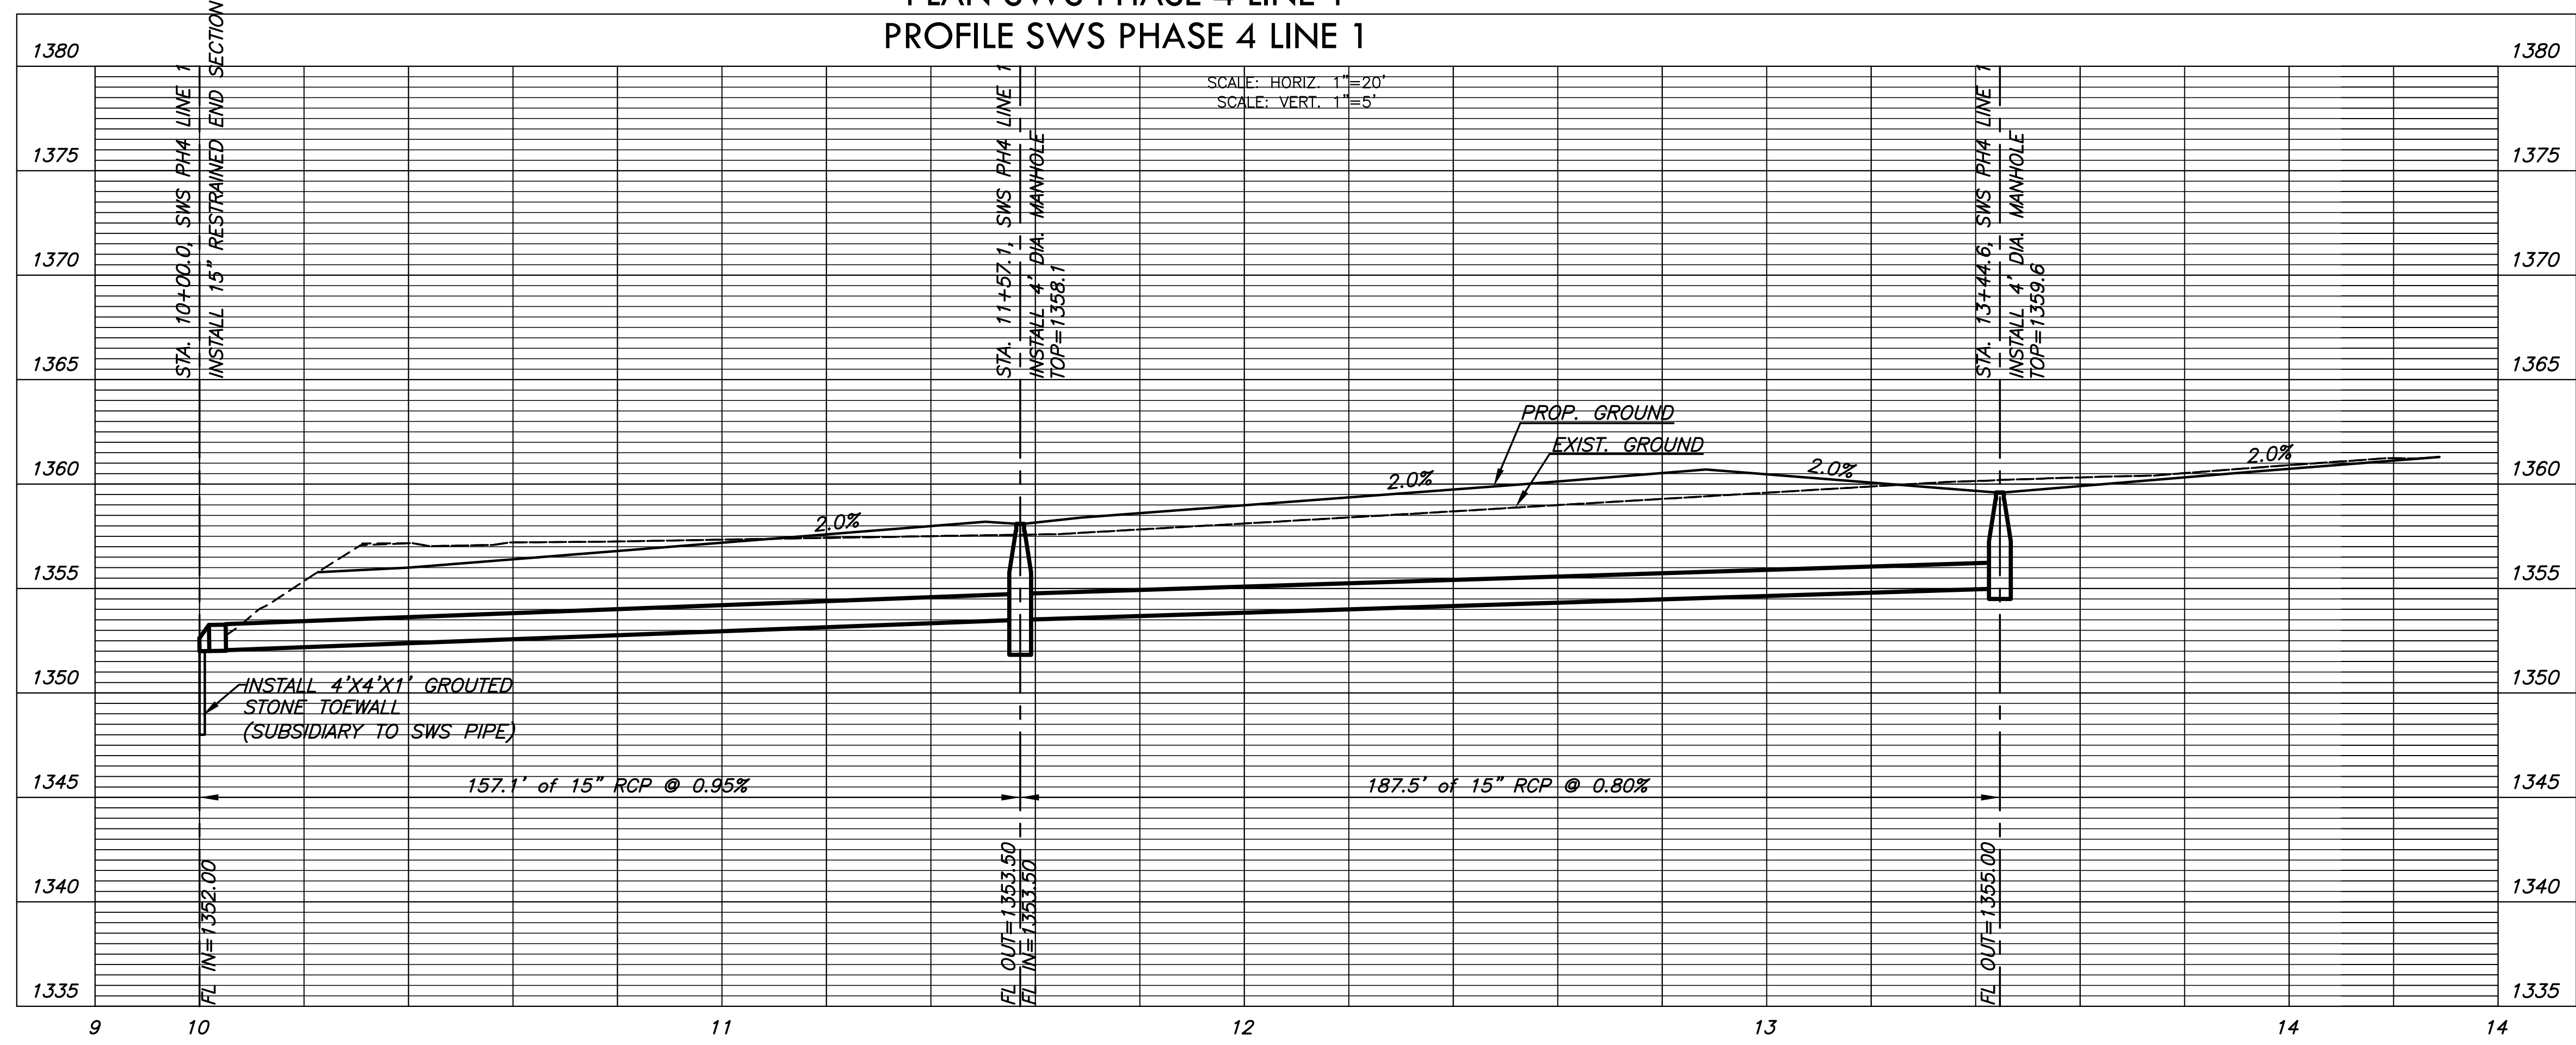

PLAT POINTS			
Point #	Northing	Easting	Desc.
814	1697727.68	1694888.82	LI
820	1697729.00	1694944.28	LI
835	1697731.50	1695049.25	LI
851	1697733.99	1695154.22	LI
868	1697736.48	1695259.19	LI
885	1697738.98	1695364.16	LI
907	1697742.25	1695502.04	LI
924	1697744.86	1695612.01	LI

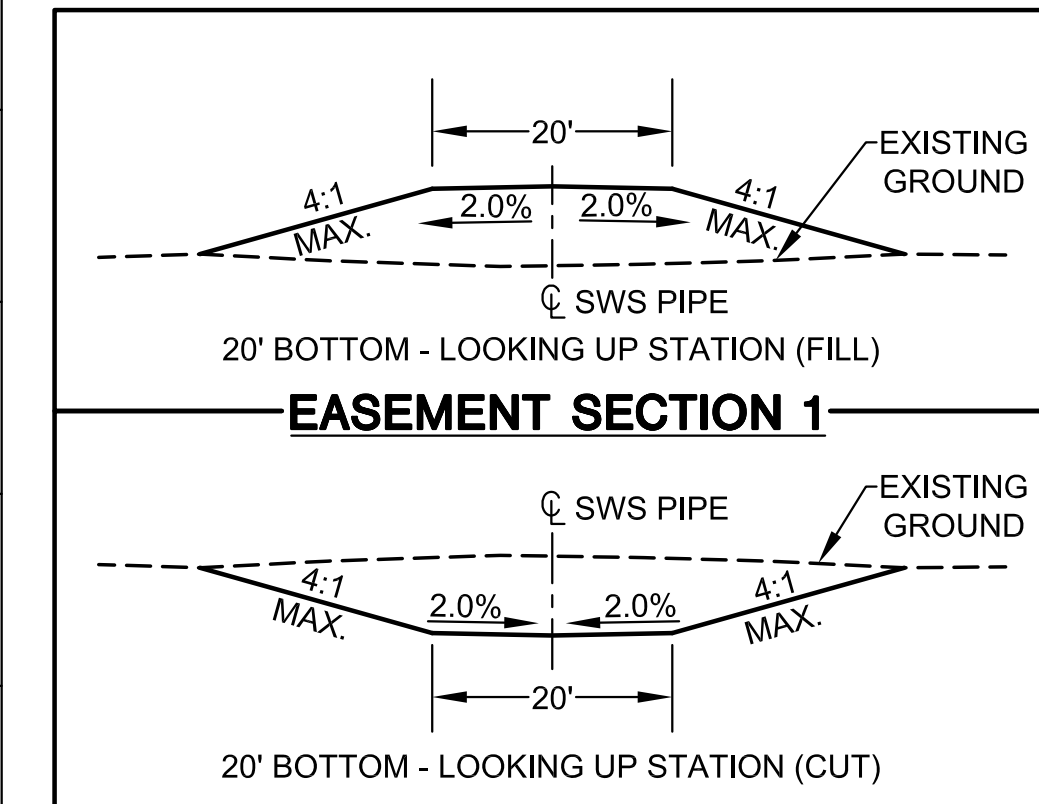

**NOTE:**  
EASEMENT GRADING WILL BE BID AS "GRADING, EASEMENT" (L.S.) TO THE ELEVATIONS SHOWN ON THIS DRAWING.

CUT 60 C.Y. (APPROXIMATE)  
FILL 120 C.Y. (APPROXIMATE)

©2014 MKEC Engineering All Rights Reserved www.mkec.com  
These drawings and their contents, including, but not limited to, all concepts, designs, & ideas are the exclusive property of MKEC Engineering (MKEC), and may not be used or reproduced in any way without the express consent of MKEC.

LINE 1	
PROJECT NO.	468-84834
DATE	NOV. 2014
SCALE	AS SHOWN
DESIGNED	DRAWN
JTC	LES
CHECKED	JTC

NO.	REVISION	DATE