

HERRINGTON STREET

PAWNEE AVE


127TH STREET EAST

BENCHMARKS

*Benchmark #1:
Chiseled square on top of
median at the entrance of Casa
Bella Addition.
Elevation = 1354.46 (NAVD88)*


*Benchmark #2:
Railroad spike in west face of
power pole located approximately
1185'± south of the intersection
of Pawnee and 127th Street
East and approximately 26'±
east of the centerline of 127th
Street East
Elevation = 1362.34 (NAVD88)*

Point Table			
Point #	Northing	Easting	Description
1	1670434.46	1689084.54	center stone
2	1670512.75	1691736.31	E1/4R4F
3	1673105.45	1691723.64	NESC5RF
4	1673063.06	1689072.08	N1/4R5F
20	1673003.02	1689072.35	r&b5
21	1673019.69	1690114.77	r&b5
22	1672319.83	1690125.94	r5
23	1672331.47	1690855.27	brs
24	1672134.54	1691053.40	r5
26	1670560.80	1691676.16	R/B5
27	1670554.50	1691461.20	R/B5
28	1670504.66	1691461.45	R/B5
99	1673137.93	1689872.79	PLATBM88
100	1673042.69	1689066.19	MAG
101	1673054.90	1690219.24	N
104	1673097.50	1689907.97	MAG
135	1672144.34	1691668.38	R/B5
222	1670512.75	1691736.31	
300	1670469.59	1689196.18	N
302	1671853.20	1691745.03	topopt
303	1670793.18	1691719.24	topopt
4000	1673007.87	1690000.90	MH
4001	1673009.50	1690102.93	MH
4002	1672700.03	1690107.87	MH
4003	1672300.08	1690114.25	MH
4004	1671900.13	1690120.63	MH
4005	1671900.13	1690520.63	MH
4006	1672000.54	1690893.88	MH
4007	1672000.54	1691189.84	MH

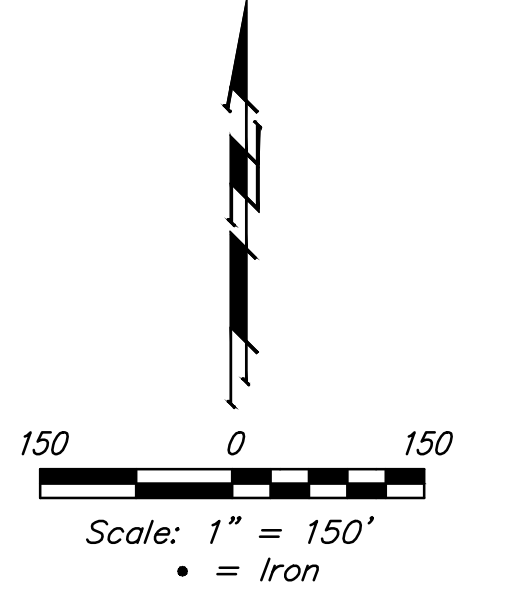

300
N
center stone

27 R/B5
28 R/B5
222 E1/4R4F

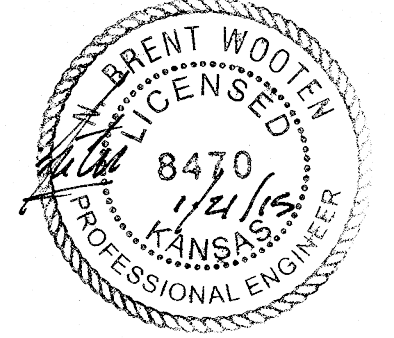

	USD 259 4TH ADDITION	
	COORDINATES	
Sanitary Sewer Improvements		
<small>Baughman Company, P.A. 315 Ellis St. Wichita, KS 67211 P 316-262-7271 F 316-262-0149 ENGINEERING SURVEYING PLANNING LANDSCAPE ARCHITECTURE</small>		
PROJECT NUMBER	DESIGN	DRAWN
	SPB	JAK
REVISIONS:	APPROVED	DATE
	Noted	11/14
	SCALE	
	Noted	
	SHEET	
6 OF 13		