



SEE SHEET NO. 3 FOR WATERLINE COORDINATES

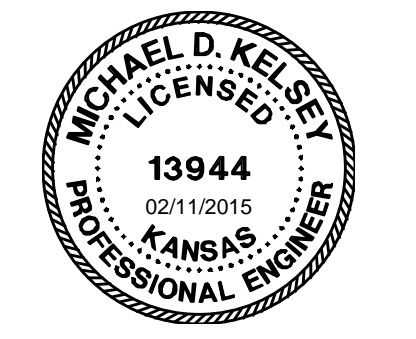


PLAN	CHECKED	DATE
	CHECKED	

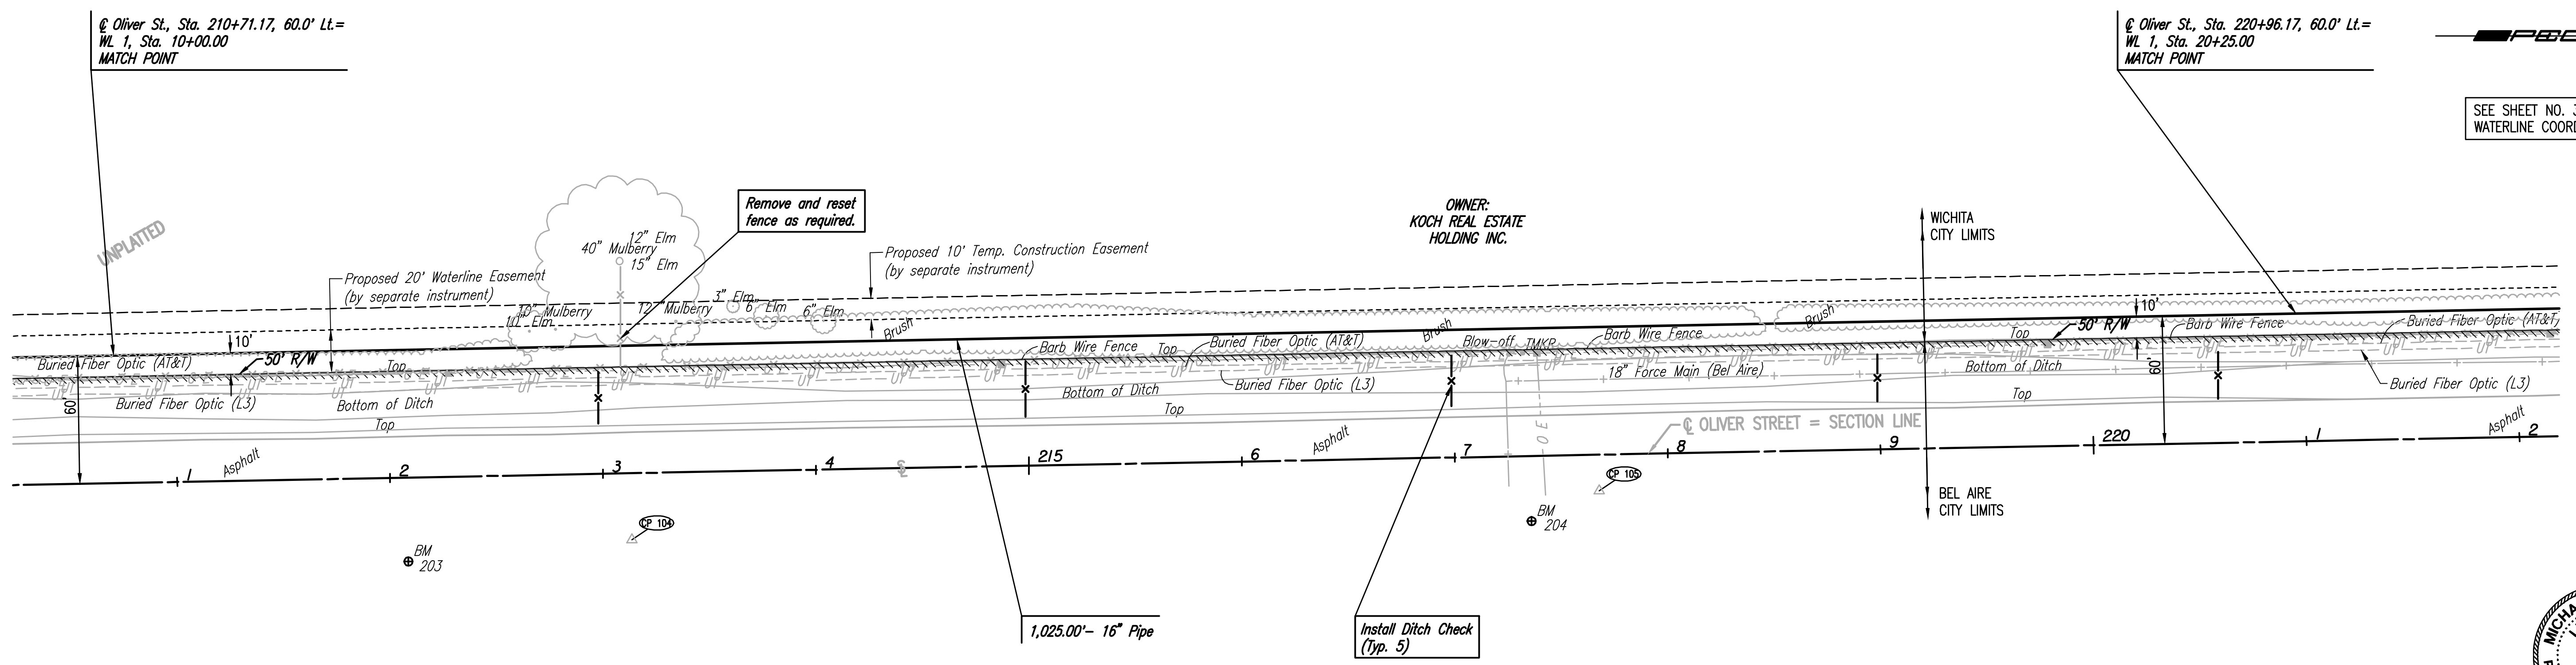

Unless noted otherwise, elevations shown are top of pipe

WATERLINE NO. 1

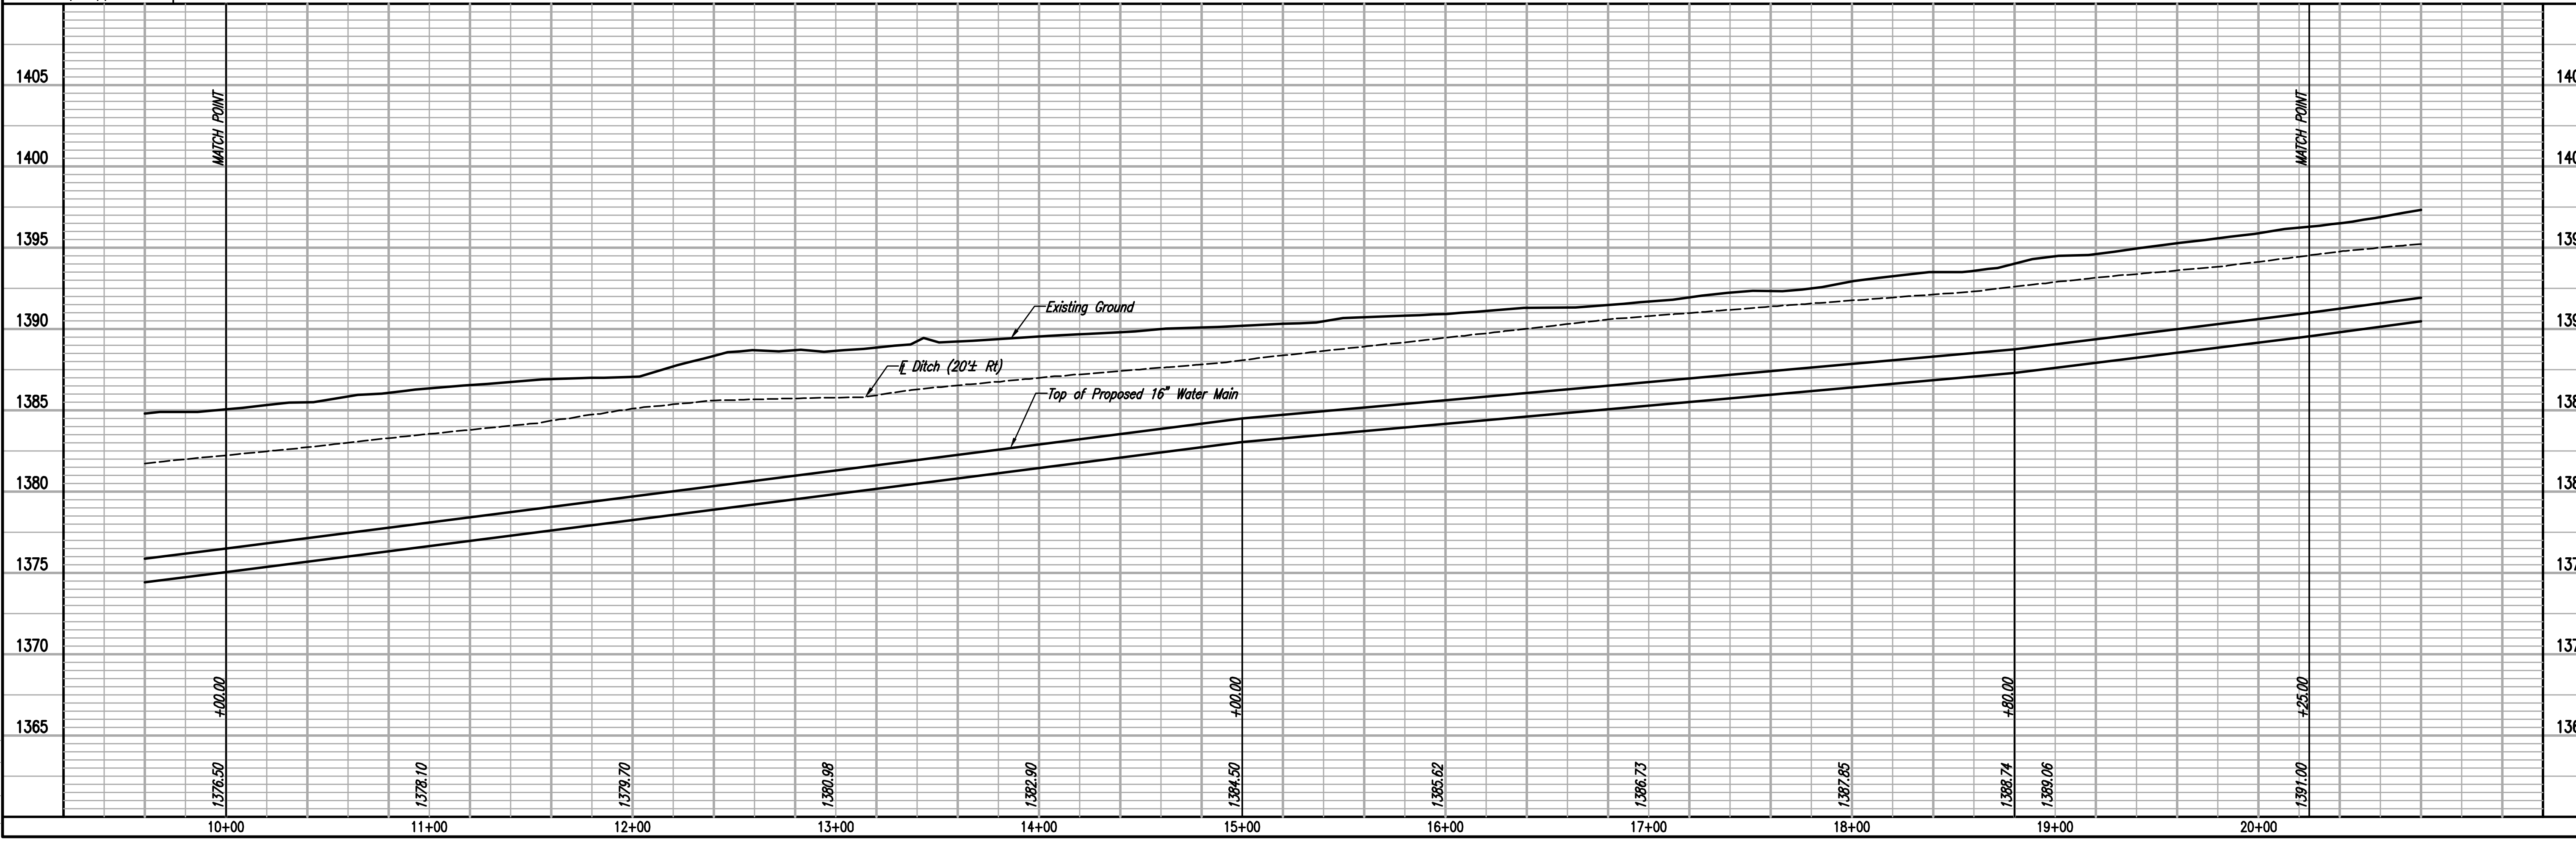

PROFILE	CHECKED	DATE
	CHECKED	

Saved: 02-11-2015 8:44:15 AM By: CSL
 Plot Scale: 1" = 10' - 11-2015 1:31:12 AM By: CSL
 CS: 2013 \13649\000\13649-000-007-WL NO. 1

PROFESSIONAL ENGINEERING CONSULTANTS, P.A.
 308 SOUTH TOPEKA WICHITA, KS 67202
 316-262-2691 www.pec1.com

DESIGNED BY: CSB, SJD
 DRAWN BY: CSL, JAN

Job No. 35-13649-0042
 Date OCTOBER 2013

WATERLINE NO. 1
 OLIVER STREET WATER MAIN EXTENSION
 (OLIVER STREET BETWEEN 37TH STREET NORTH AND WILLOW POINT)

GARY JANZEN, P.E. - CITY ENGINEER
 CITY OF WICHITA PROJECT NO. 448-90608

Sheet 7 of 11