

P.T. @ Ramp E-NS Sta. 825+93.87  
I. Not Set

T.S. @ K-96 Sta. 831+19.85  
I. Not Set

P.C. @ Ramp E-NS Sta. 831+19.14  
I. Not Set

P.I. @ Ramp E-NS Sta. 831+76.10 (Bk.)-  
P.I. @ Ramp E-NS Sta. 831+76.10 (Ahd.)  
Δ=1°08'17" Rt.  
R=5,735.00'  
T=56.97'  
L=113.93'  
E=0.28'  
SE=5.6%

P.T. @ Ramp E-NS Sta. 832+33.07  
I. Not Set



S.C. @ K-96 Sta. 833+19.85  
I. Not Set

Ramp E-NS Curve Data  
P.I. Sta. 824+18.63 (Bk.)-  
P.I. Sta. 824+18.30 (Ahd.)  
Δ=6°05'27" Lt.  
R=3,300.00'  
T=175.57'  
L=350.81'  
E=4.67'  
SE=4.0%

NW 1/4 Sec. 26, T26S, RIW

D-757-UP  
City of Wichita

Ramp E-NS Curve Data  
P.I. Sta. 831+76.10 (Bk.)-  
P.I. Sta. 831+76.10 (Ahd.)  
Δ=1°08'17" Rt.  
R=5,735.00'  
T=56.97'  
L=113.93'  
E=0.28'  
SE=5.6%

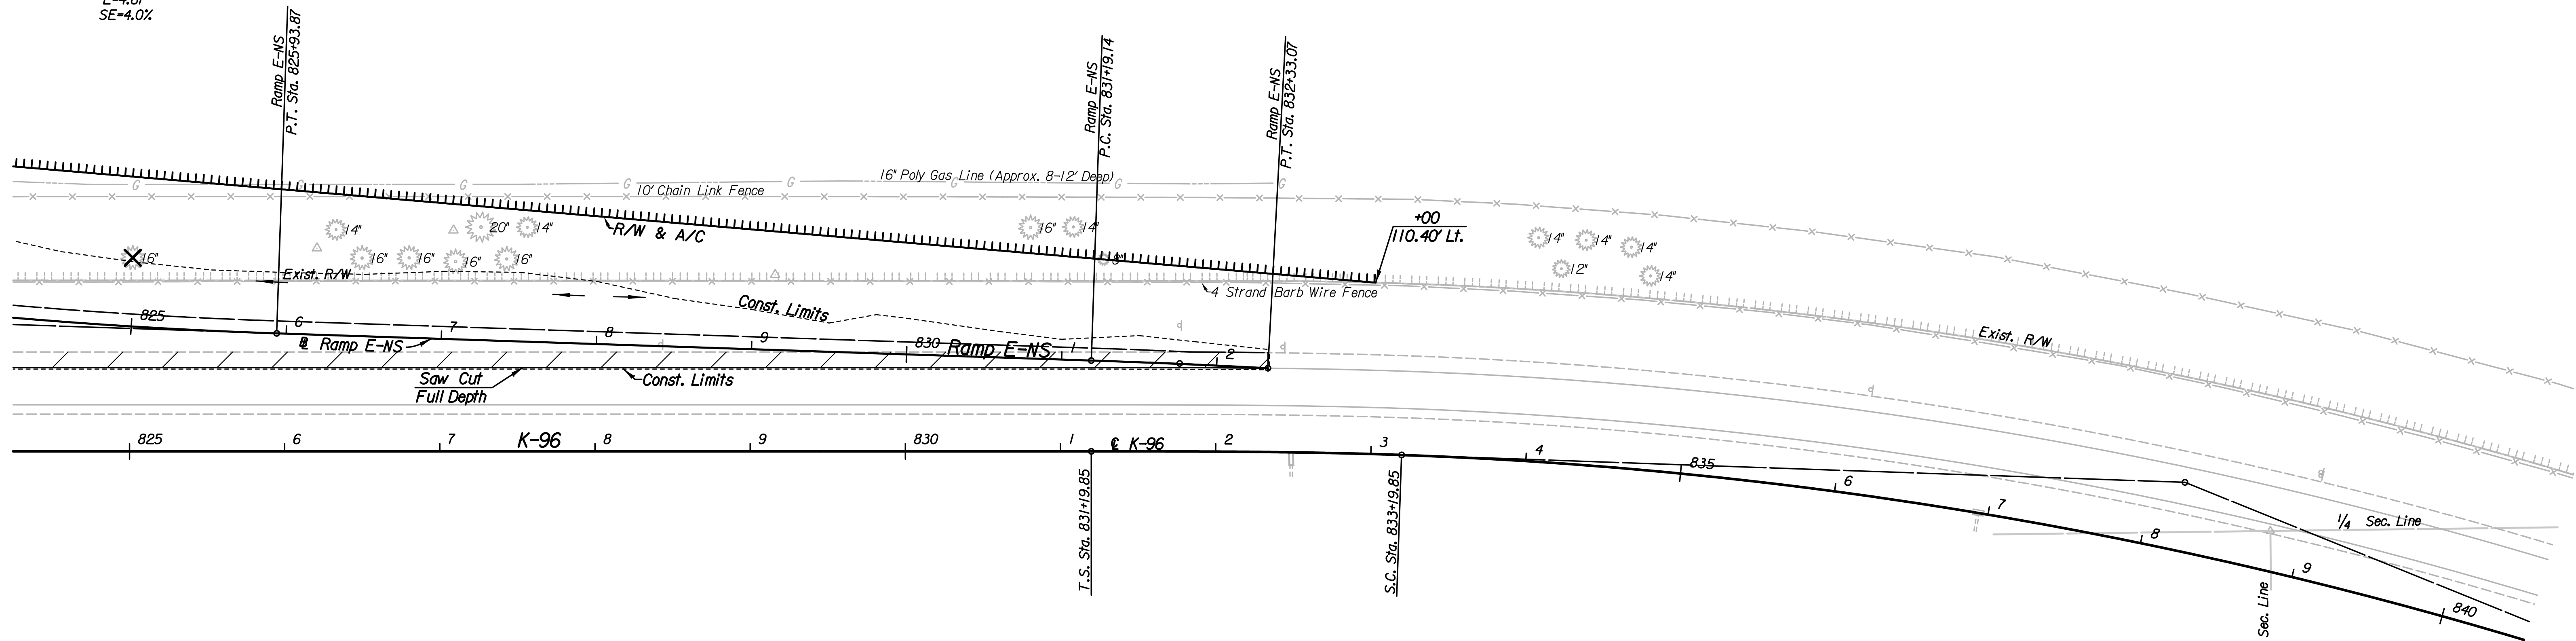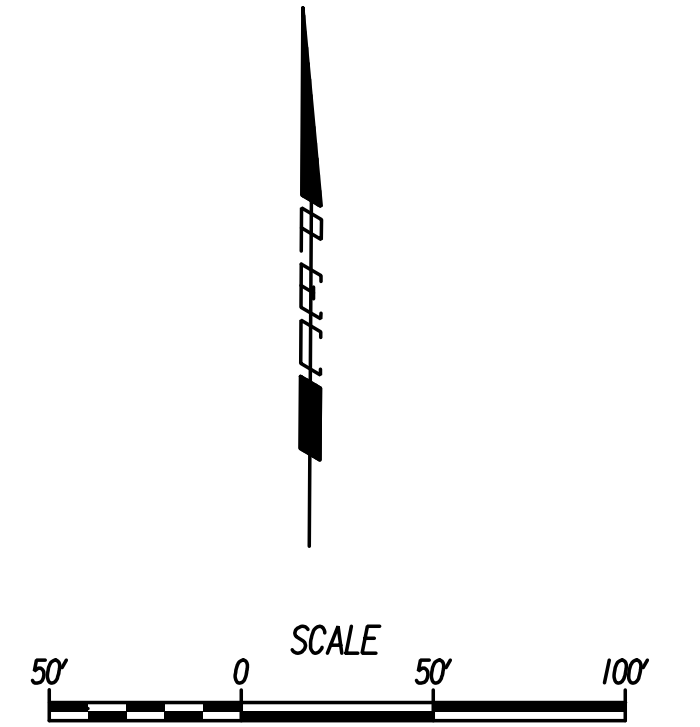

SW 1/4 Sec. 26, T26S, RIW

K-96 Curve Data  
P.I. Sta. 838+24.99 (Bk.)-  
P.I. Sta. 838+14.71 (Ahd.)  
Δ=2°00'00" Rt.  
R=2,864.79'  
T=505.14'  
L=1000.00'  
E=44.19'  
SE=5.6%

✕ Denotes trees to be removed  
Paid for as "Site Clearing".

LEGEND

Pavement Removal

Utilities  
Gas Wichita Gas Producers

REMOVAL OF EXISTING STRUCTURES *		
STATION	SIDE	ITEM
825+00	Lt.	813 LF Barbed Wire Fence (E)
825+00	Lt.	163 LF Chain Link Fence (E)

\* For Information Only

Plotted By: drp Date: 1/15/2015 10:44:55 AM  
FILE: I:\2008\08807\001\Plan\08807-001\Plan Sta 825 K96 and Ramp E-NS.dgn

No.	Revision	By	Date
K-96 RAMP E-NS			
<b>PLAN</b>			
<b>STA. 825+00 TO STA. 832+33.07</b>			
GARY JANZEN, P.E.-CITY ENGINEER CITY OF WICHITA PROJECT NO. 472-84780			
<b>PEC</b> PROFESSIONAL ENGINEERING CONSULTANTS, P.A. 303 SOUTH TOPEKA WICHITA, KS 67202 316-262-2691 www.pec1.com			
Designed by	JPS	Job No.	08807-001
Drawn by	SVB	Date	Jan., 2015
			Sht. 26 of 227