
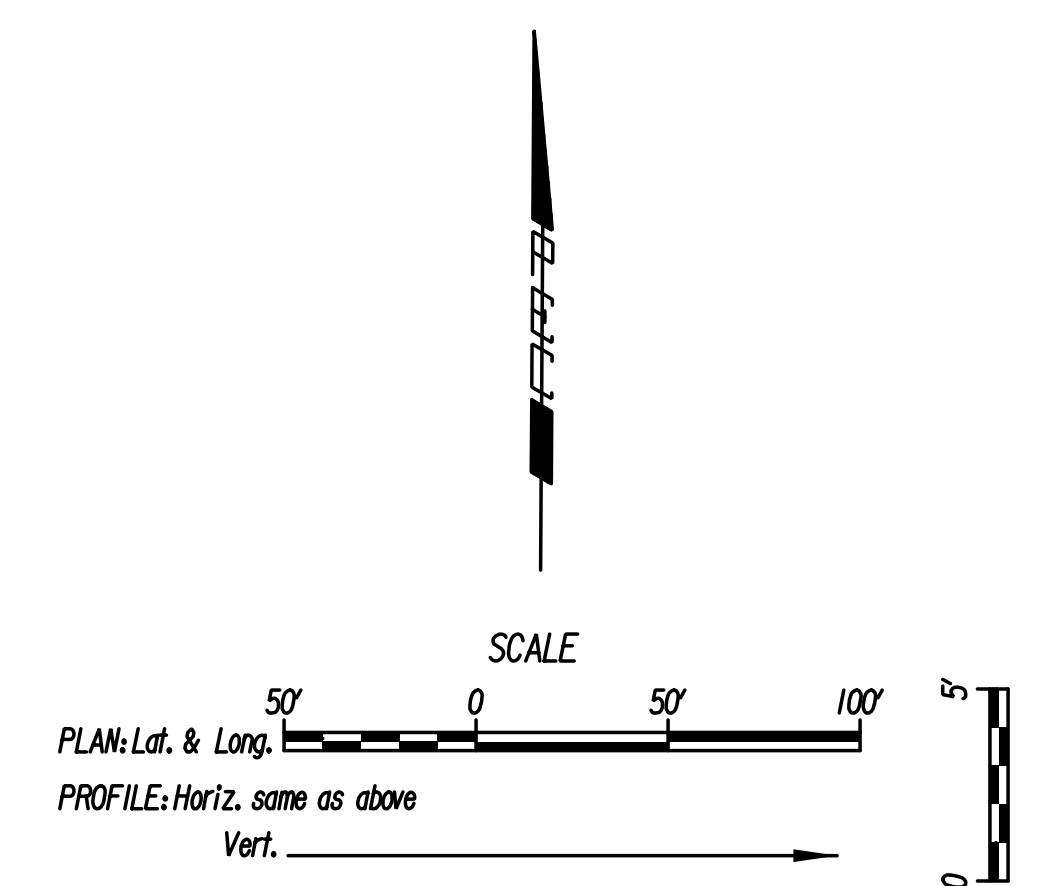


Plotted By: drp Date: 1/15/2015 1:43:23 PM
 FILE: I:\2008\08807\001\Fencing\08807-001\Fencing Sta 810 RT.dgn

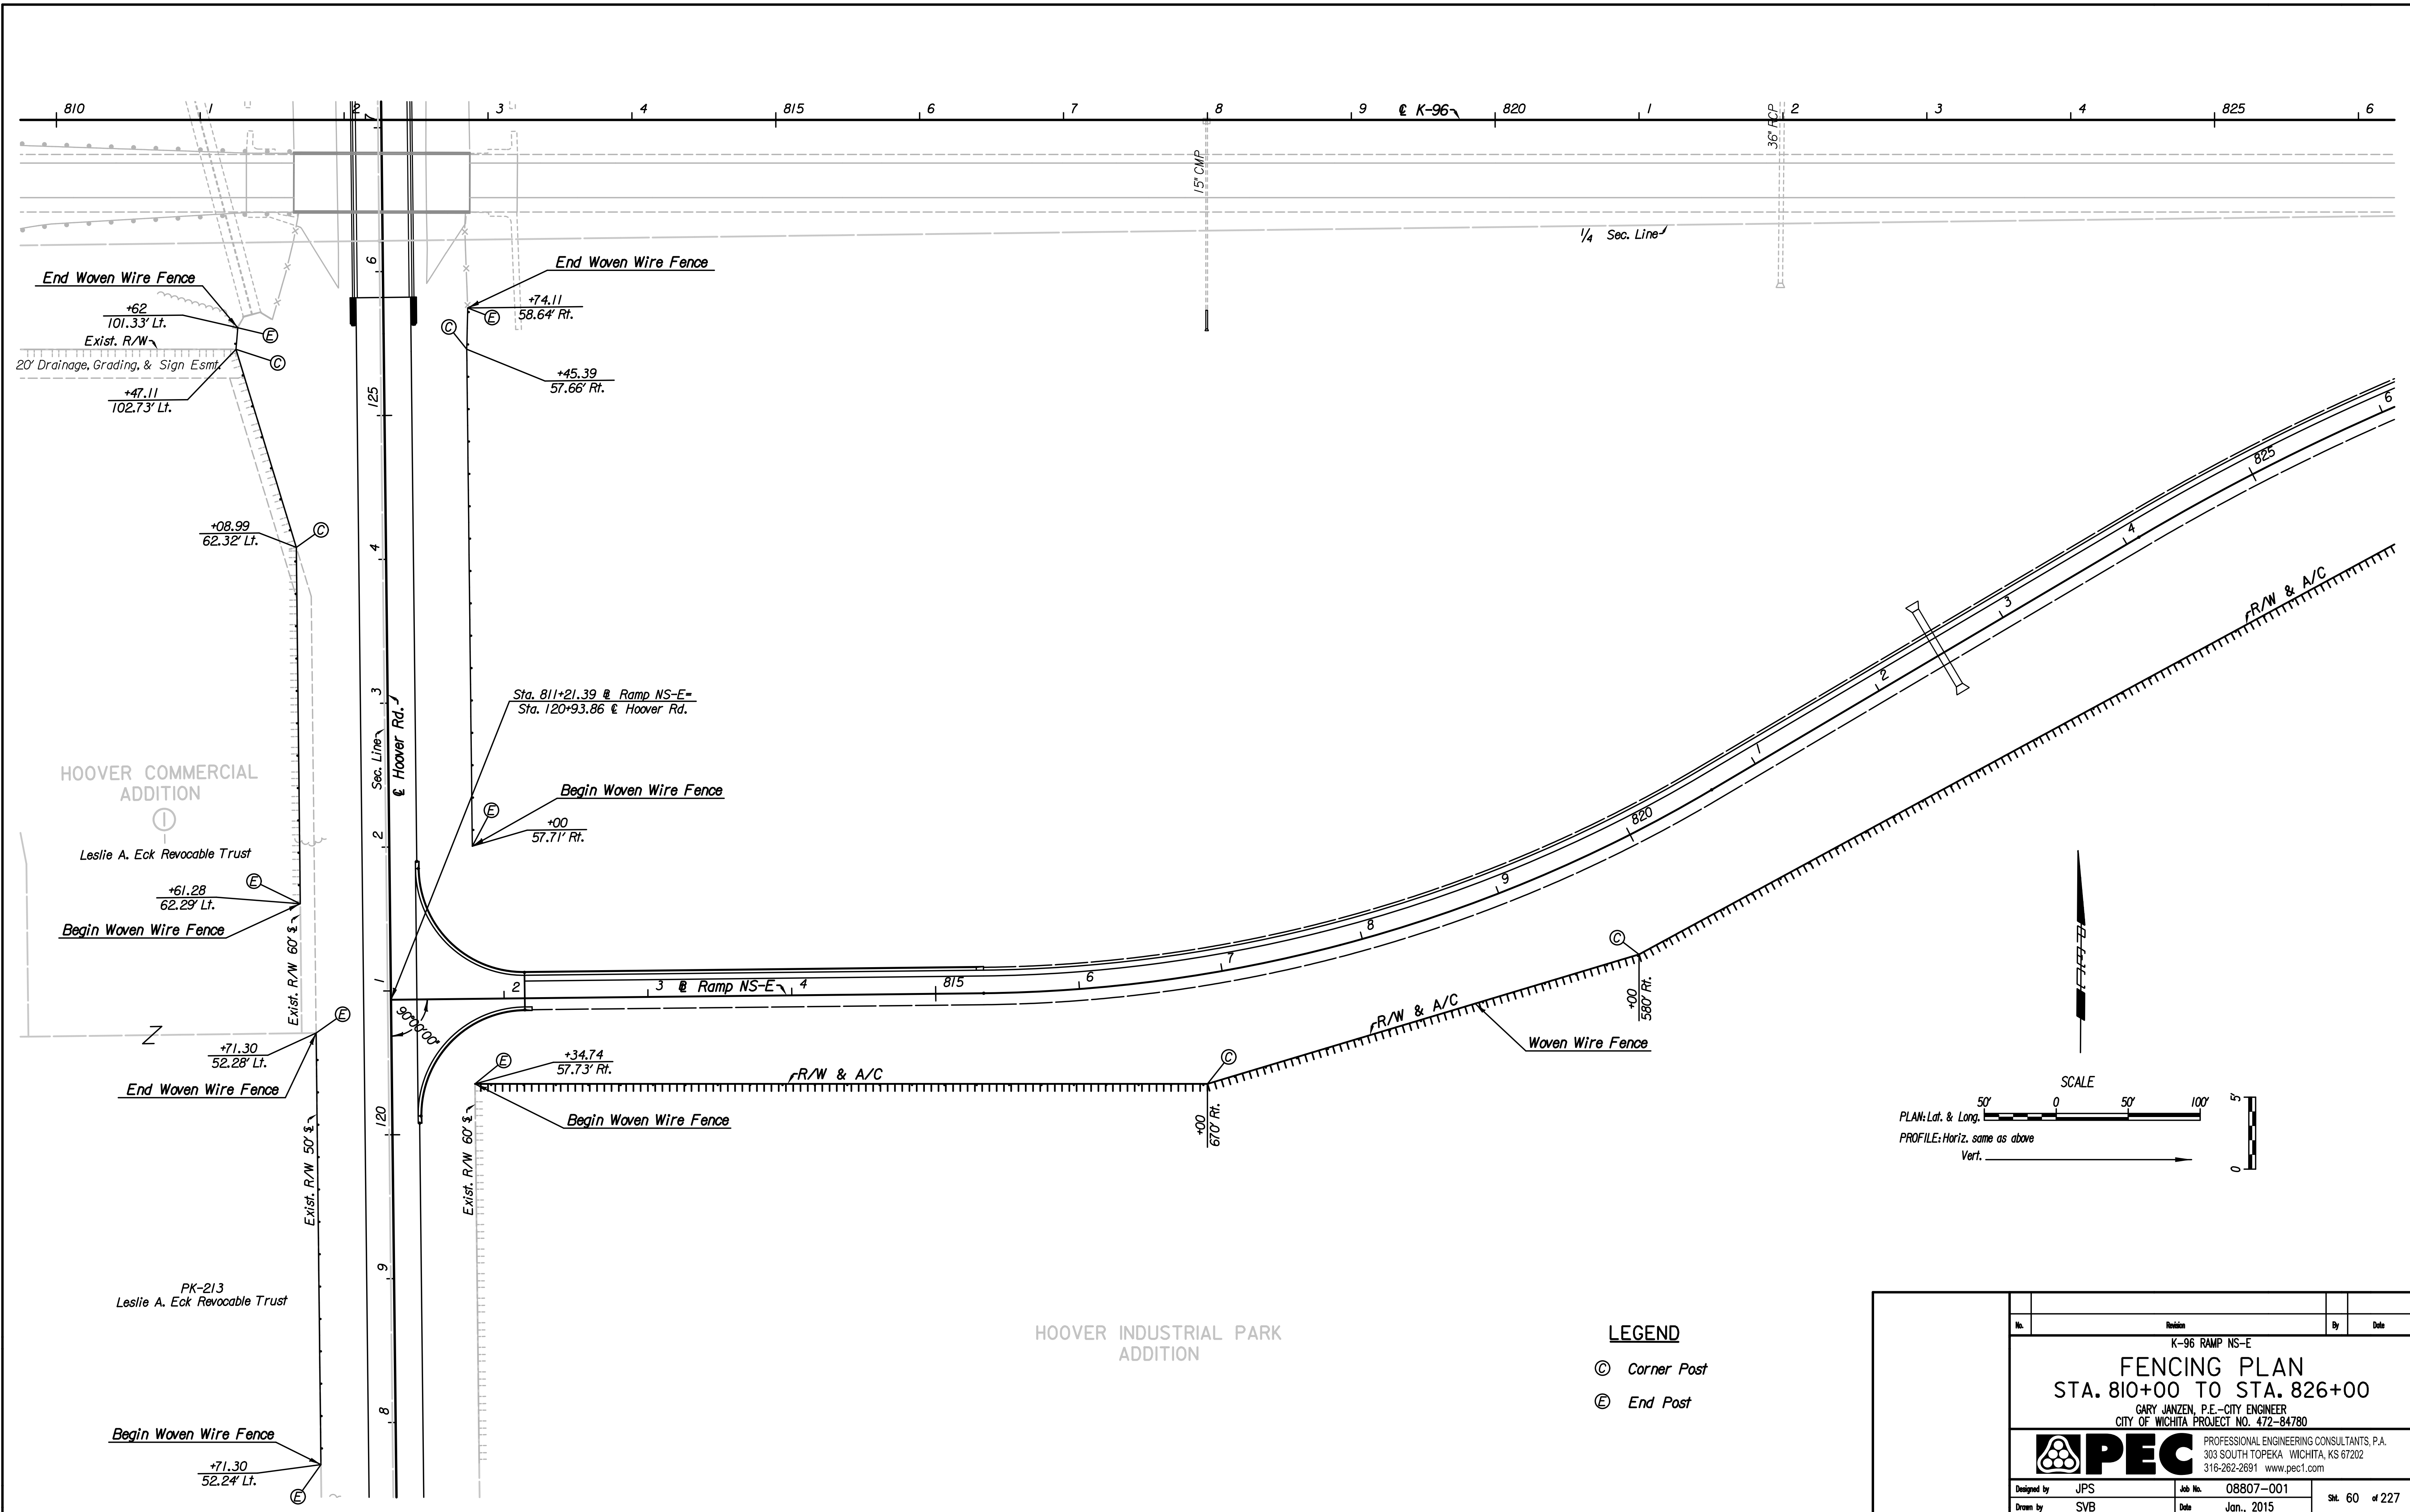

LEGEND
 © Corner Post
 ⊕ End Post

No.	Revision	By	Date
K-96 RAMP NS-E FENCING PLAN STA. 810+00 TO STA. 826+00 GARY JANZEN, P.E.-CITY ENGINEER CITY OF WICHITA PROJECT NO. 472-84780			
PEC PROFESSIONAL ENGINEERING CONSULTANTS, P.A. 303 SOUTH TOPEKA WICHITA, KS 67202 316-262-2691 www.pec1.com			
Designed by	JPS	Job No.	08807-001
Drawn by	SVB	Date	Jan., 2015
			Sht. 60 of 227