



Plotted By: drp Date: 1/15/2015 2:50:30 PM
 FILE: I:\2008\08807\001\SWPPP\08807-001 SWPPP 37th.dgn

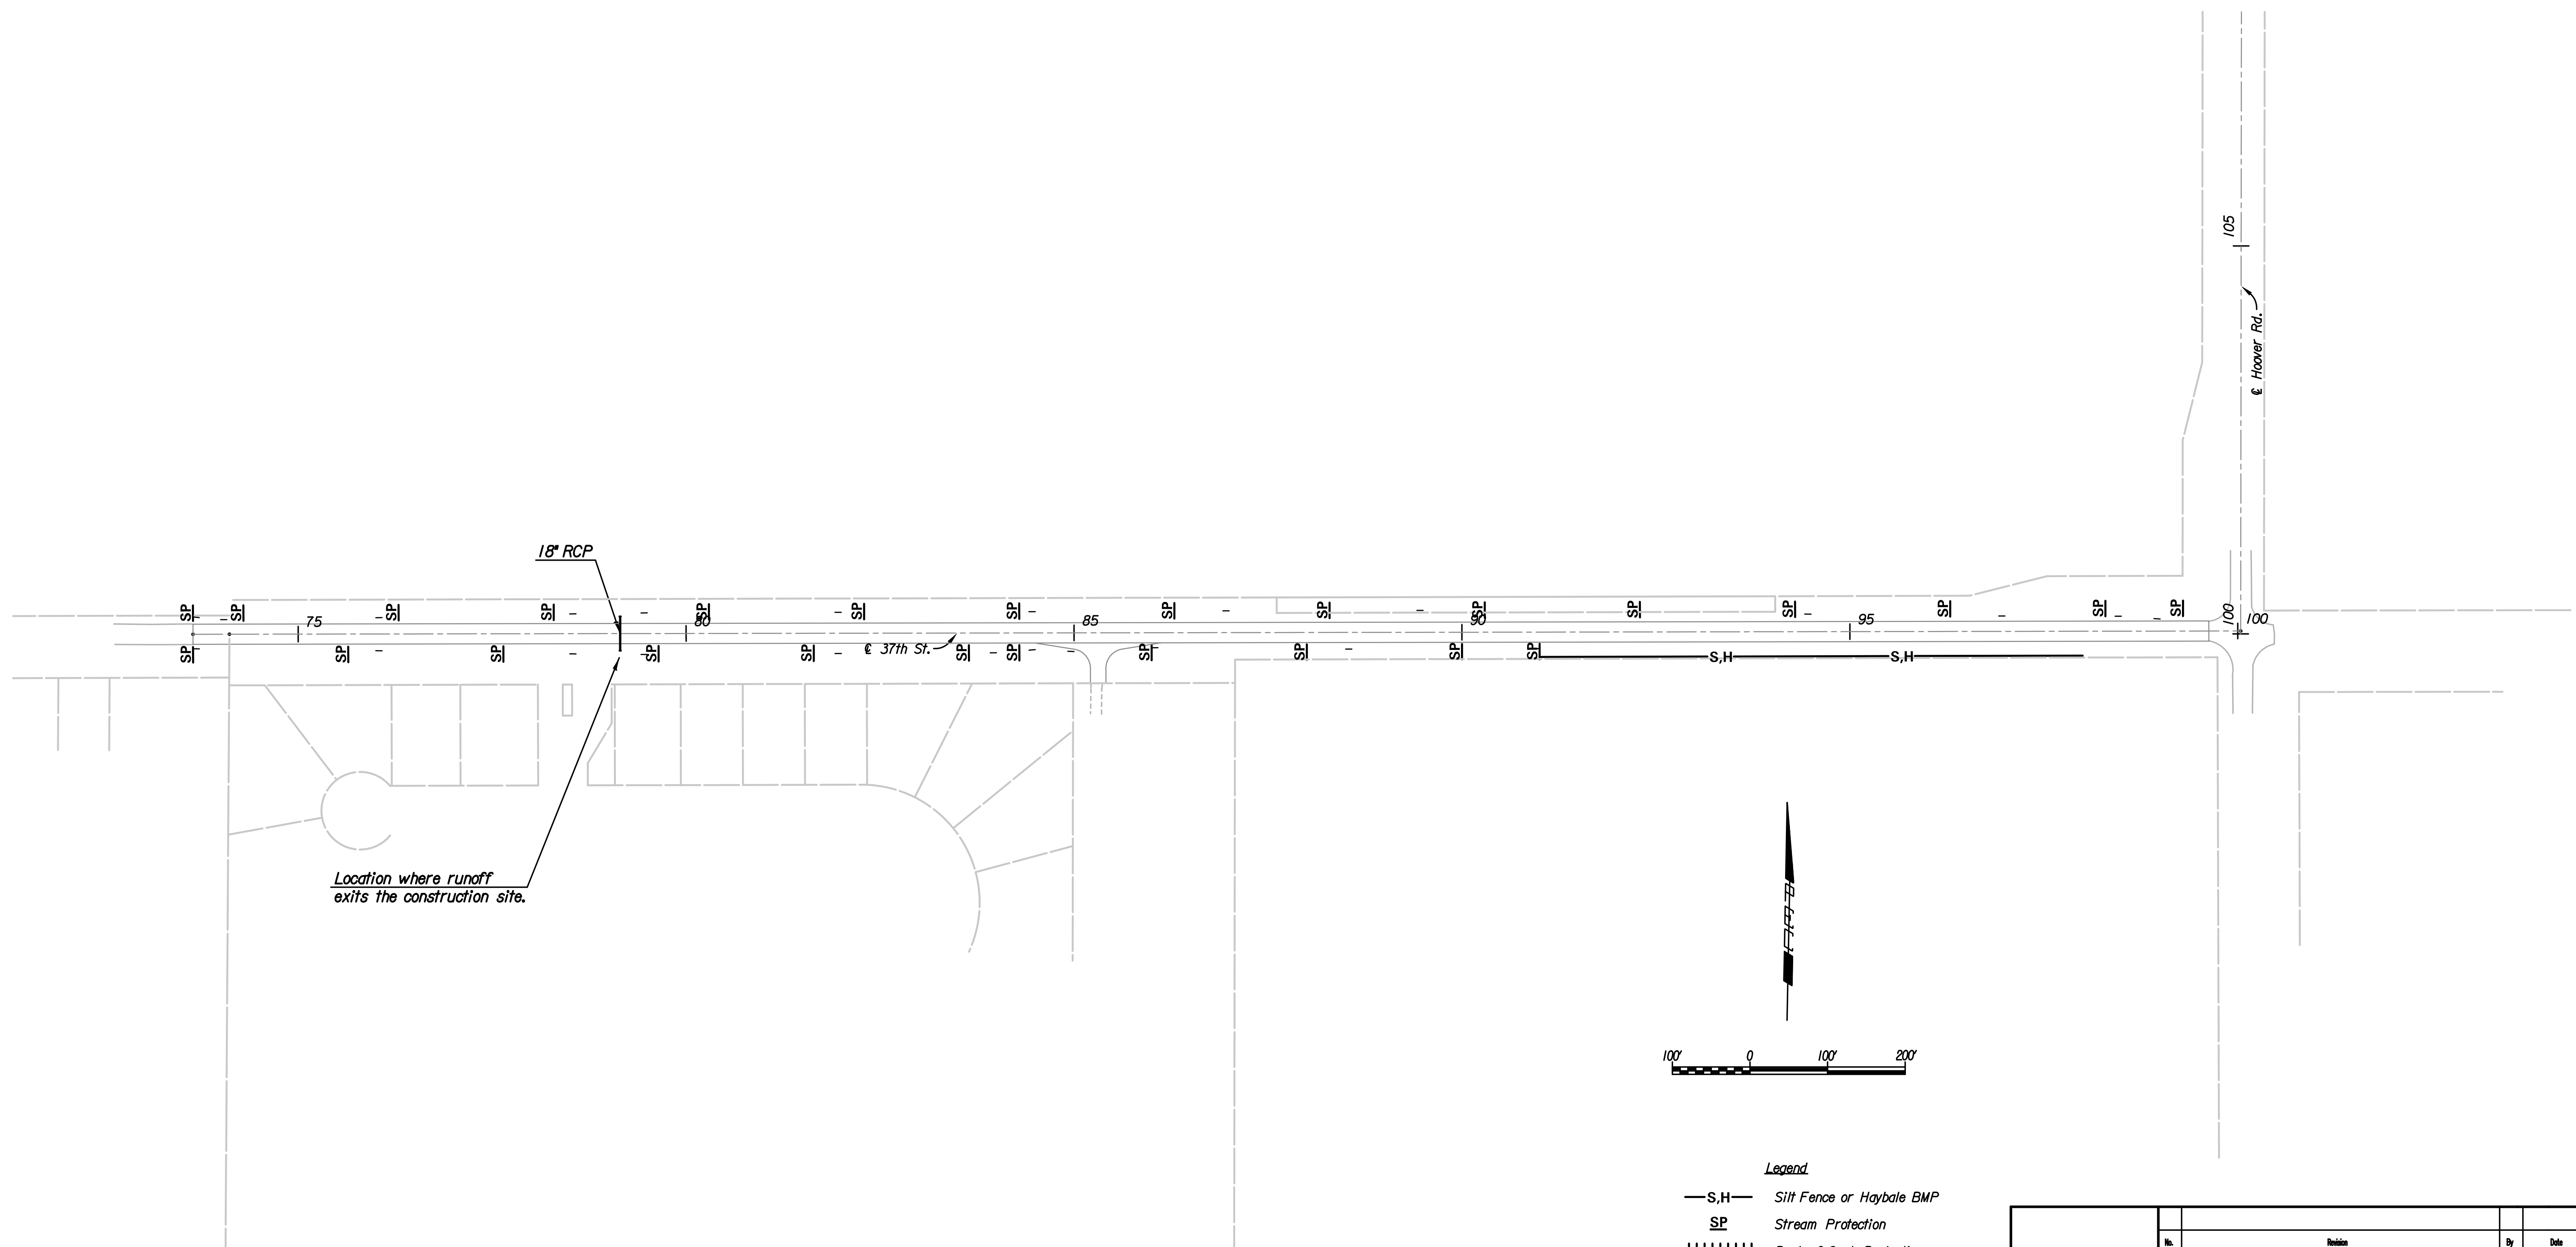

- Legend**
- S,H — Silt Fence or Haybale BMP
 - SP Stream Protection
 - Back of Curb Protection

See Sh. No. 7.3 for Additional Notes.

No.	Revision	By	Date
HOOPER ROAD SWPPP 37TH STREET GARY JANZEN, P.E.—CITY ENGINEER CITY OF WICHITA PROJECT NO. 472-84780			
 PEC PROFESSIONAL ENGINEERING CONSULTANTS, P.A. 303 SOUTH TOPEKA WICHITA, KS 67202 316-262-2691 www.pec1.com			
Designed by	JPS	Job No.	08807-001
Drawn by	SVB	Date	Jan., 2015
			Sht. 68 of 227