
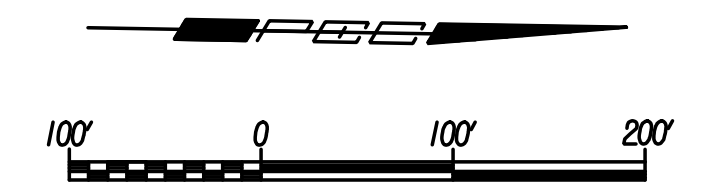


Plotted By: drp Date: 1/15/2015 3:04:40 PM
 FILE: I:\2008\08807\001\SWPPP\08807-001\SWPPP Hoover.dgn

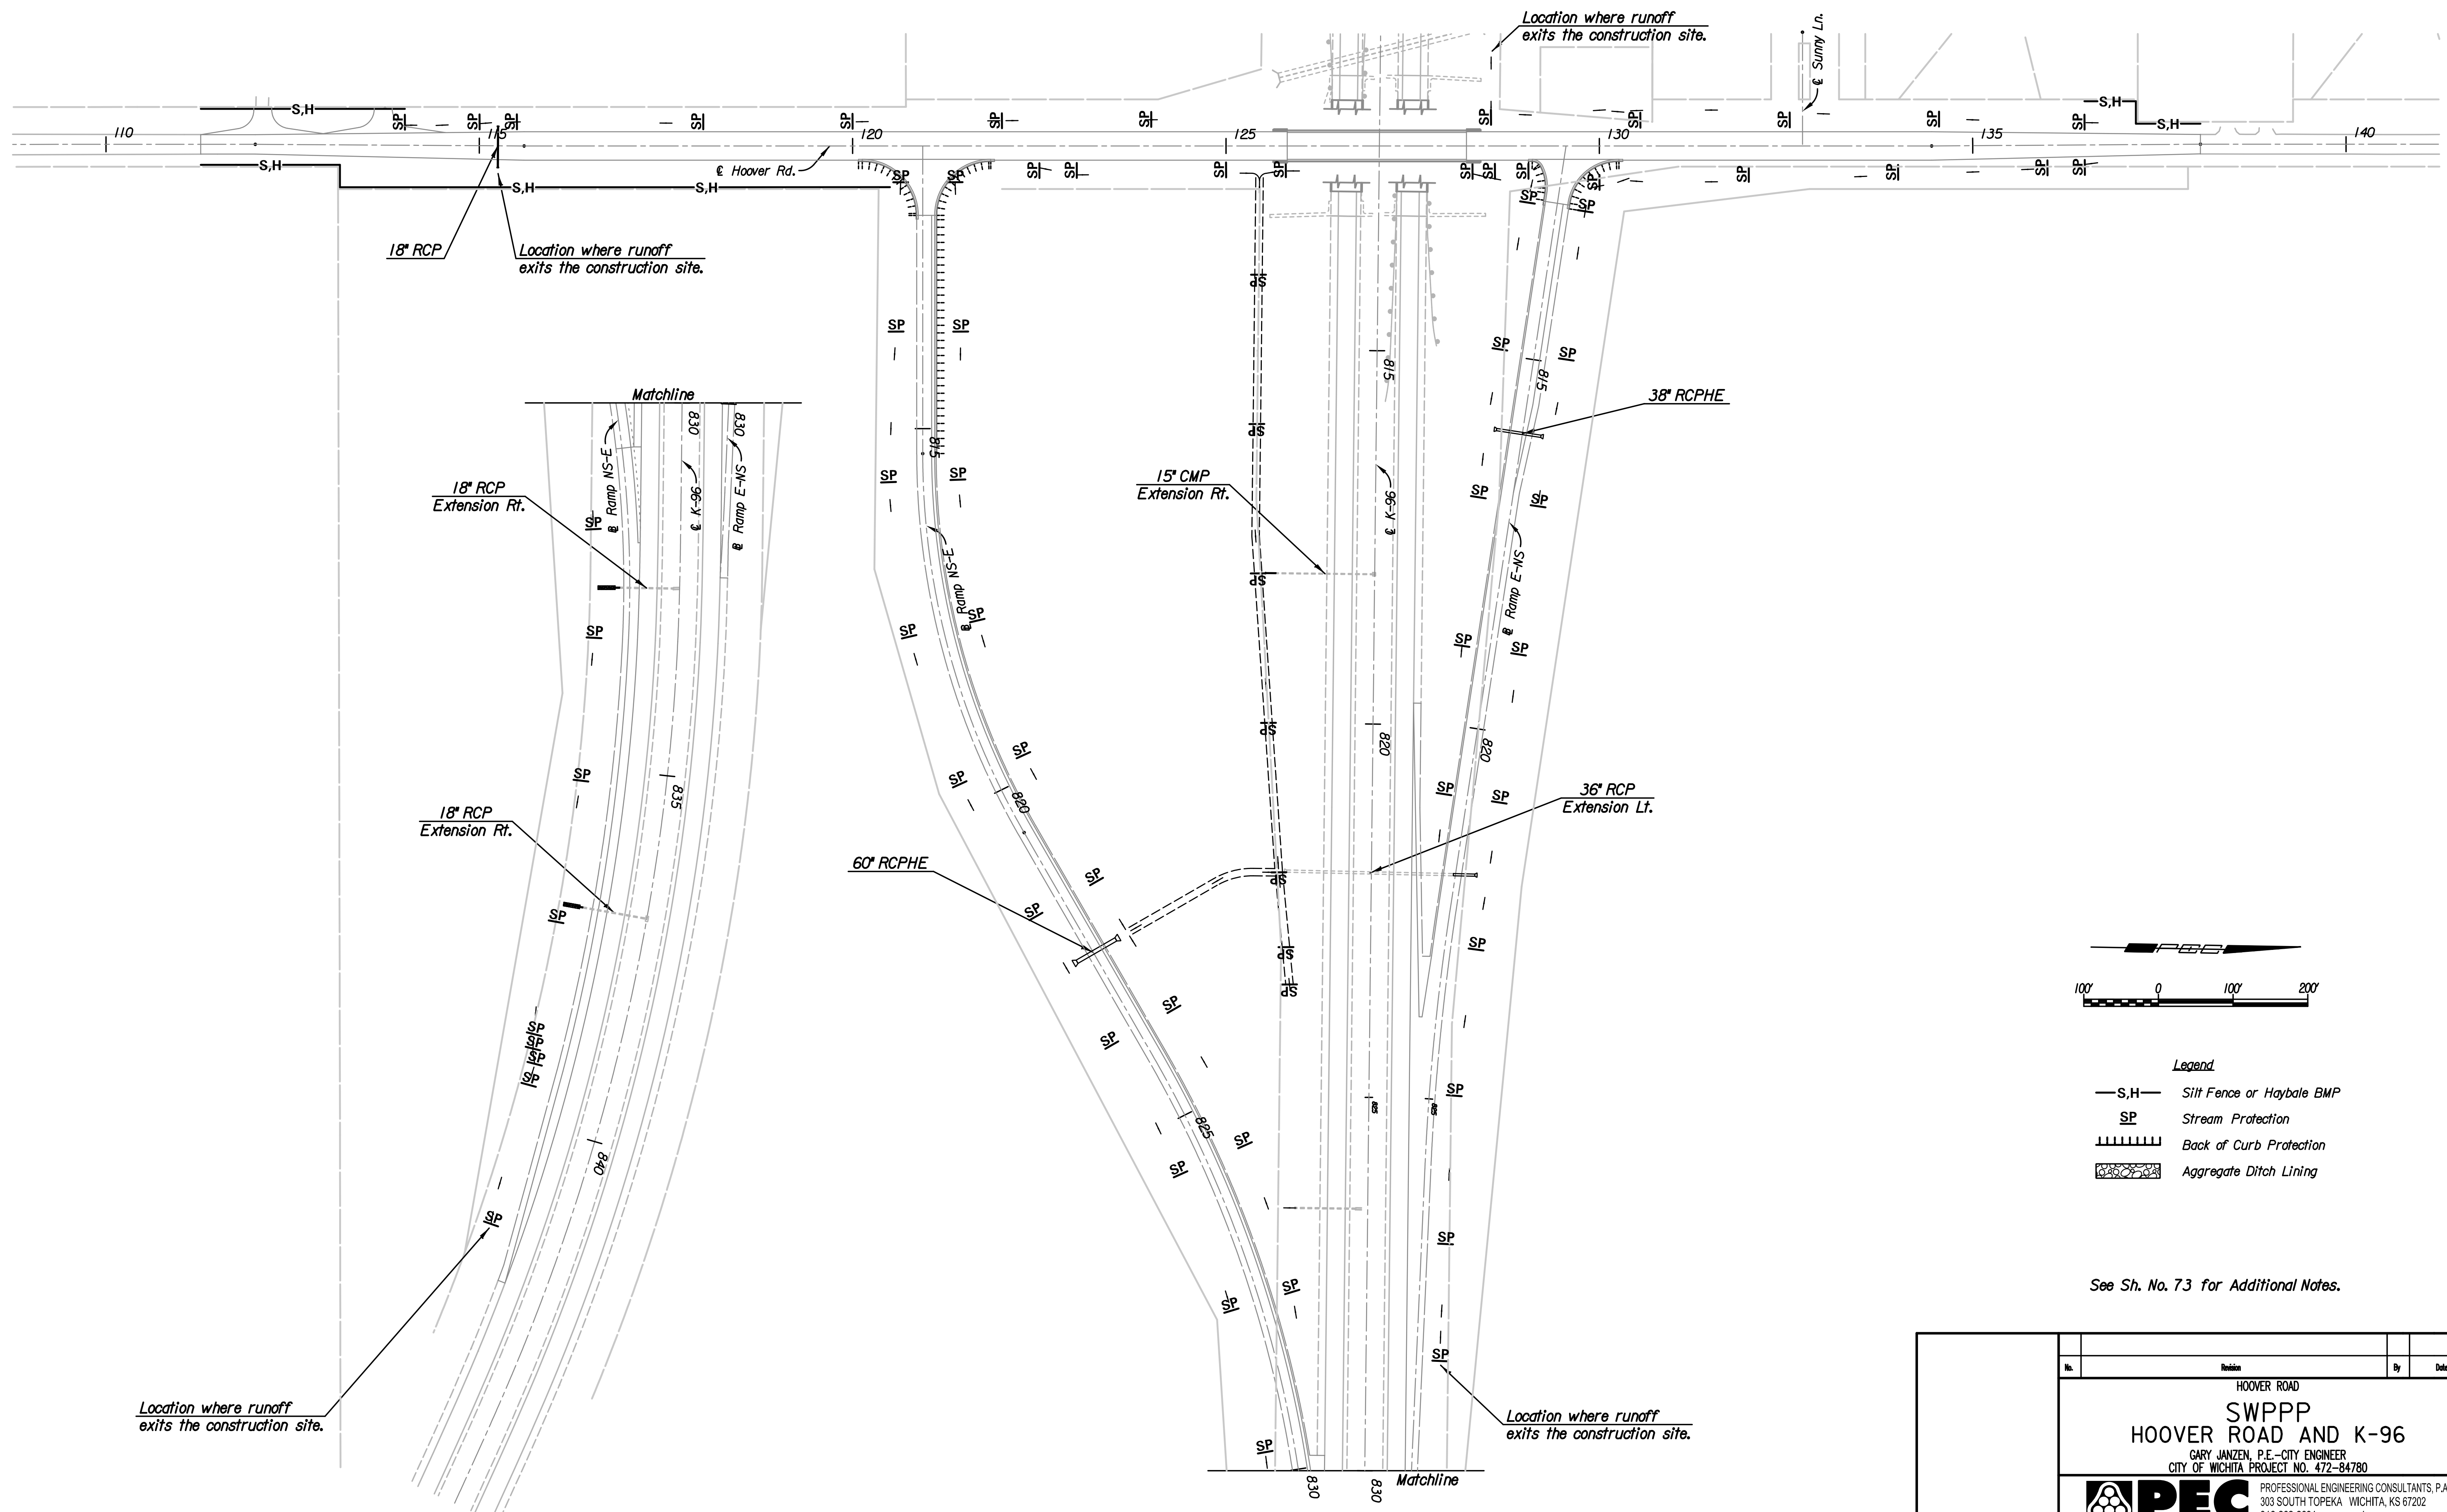

- Legend**
- S,H— Silt Fence or Haybale BMP
 - SP Stream Protection
 - ||||| Back of Curb Protection
 - Aggregate Ditch Lining

See Sh. No. 73 for Additional Notes.

No.	Revision	By	Date
HOOPER ROAD SWPPP HOOPER ROAD AND K-96 GARY JANZEN, P.E.—CITY ENGINEER CITY OF WICHITA PROJECT NO. 472-84780			
		PROFESSIONAL ENGINEERING CONSULTANTS, P.A. 303 SOUTH TOPEKA WICHITA, KS 67202 316-262-2691 www.pec1.com	
Designed by	JPS	Job No.	08807-001
Drawn by	SVB	Date	Jan., 2015
			Sht. 69 of 227