

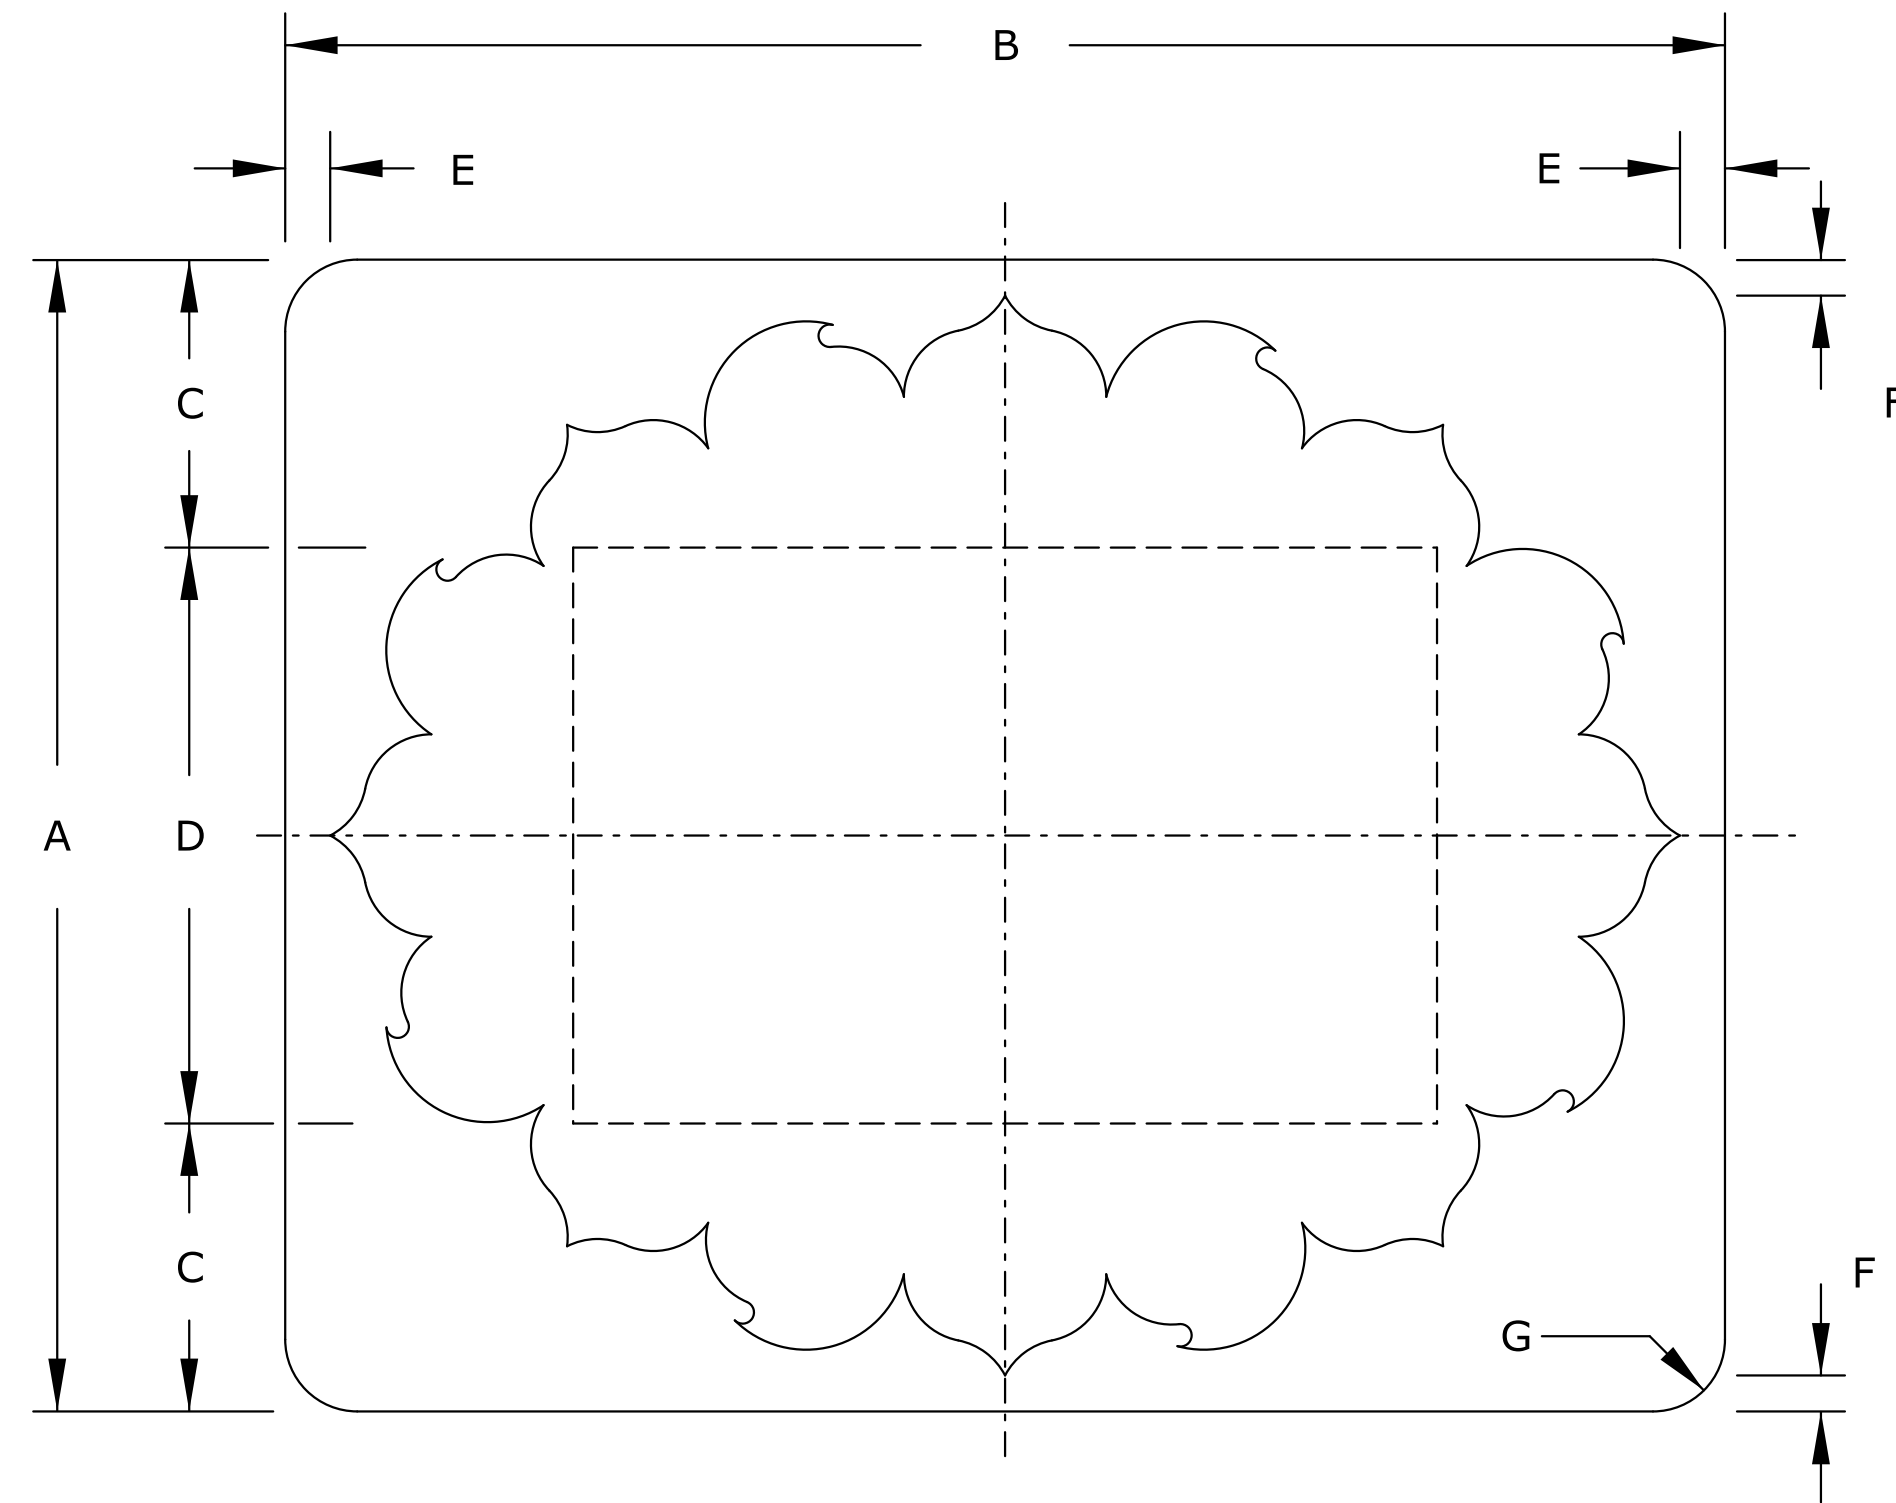


1 OR 2 DIGITS

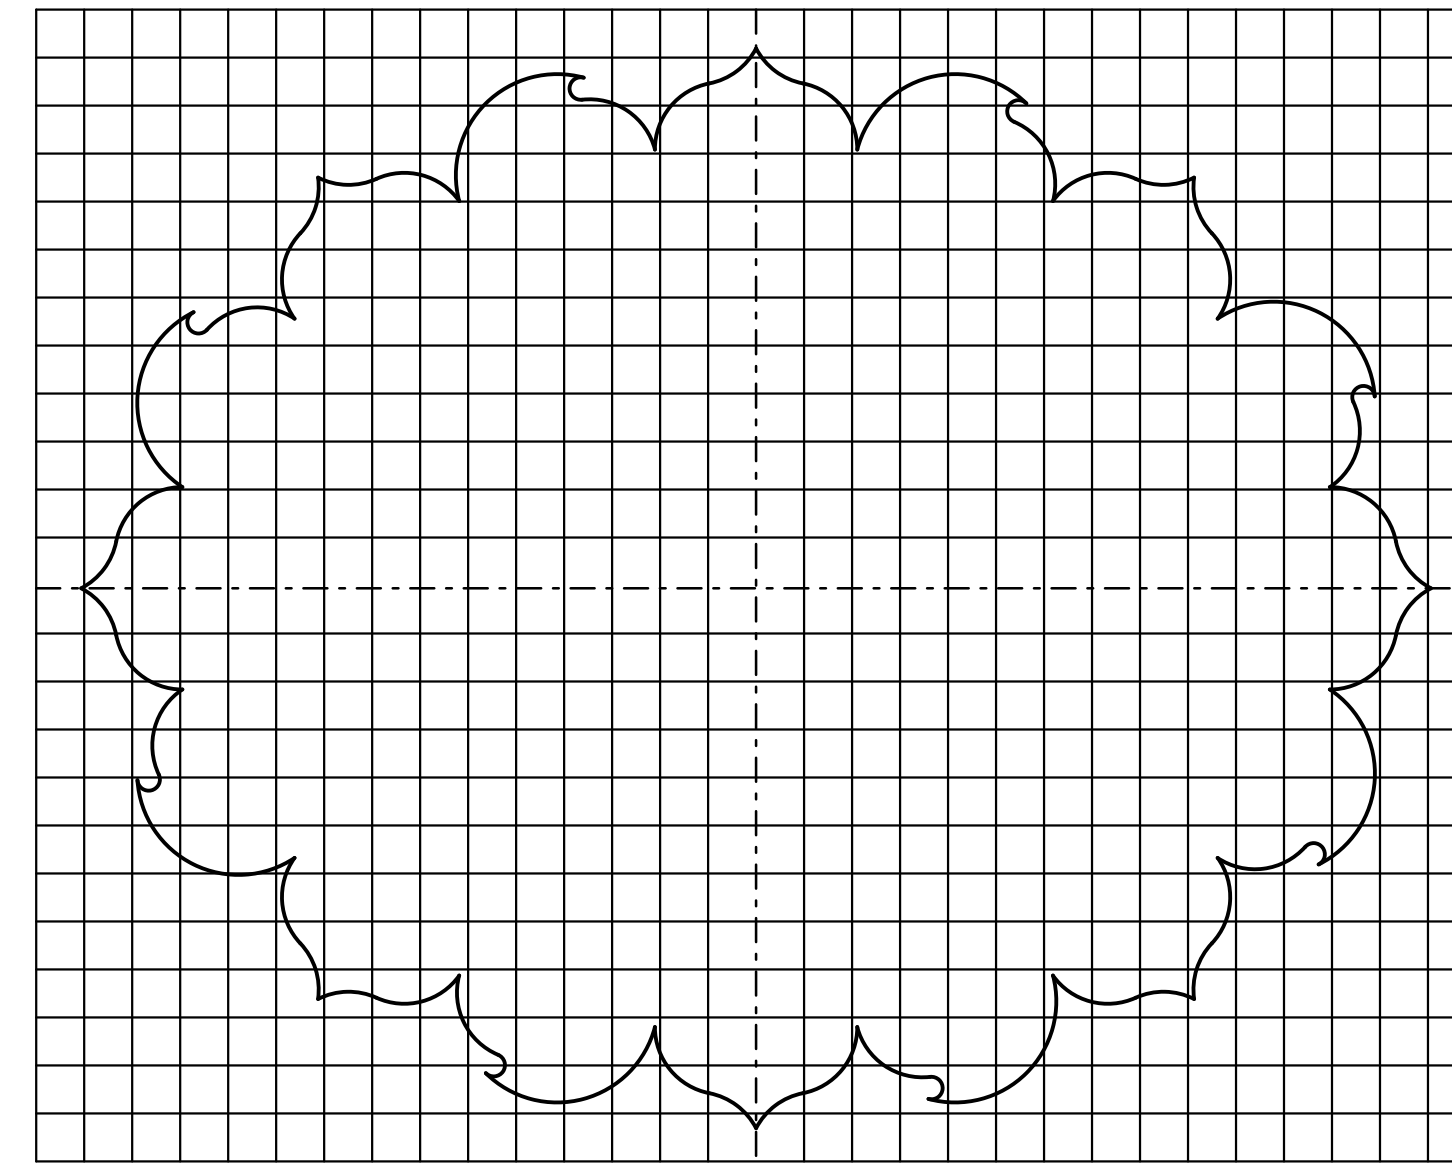

3 DIGITS

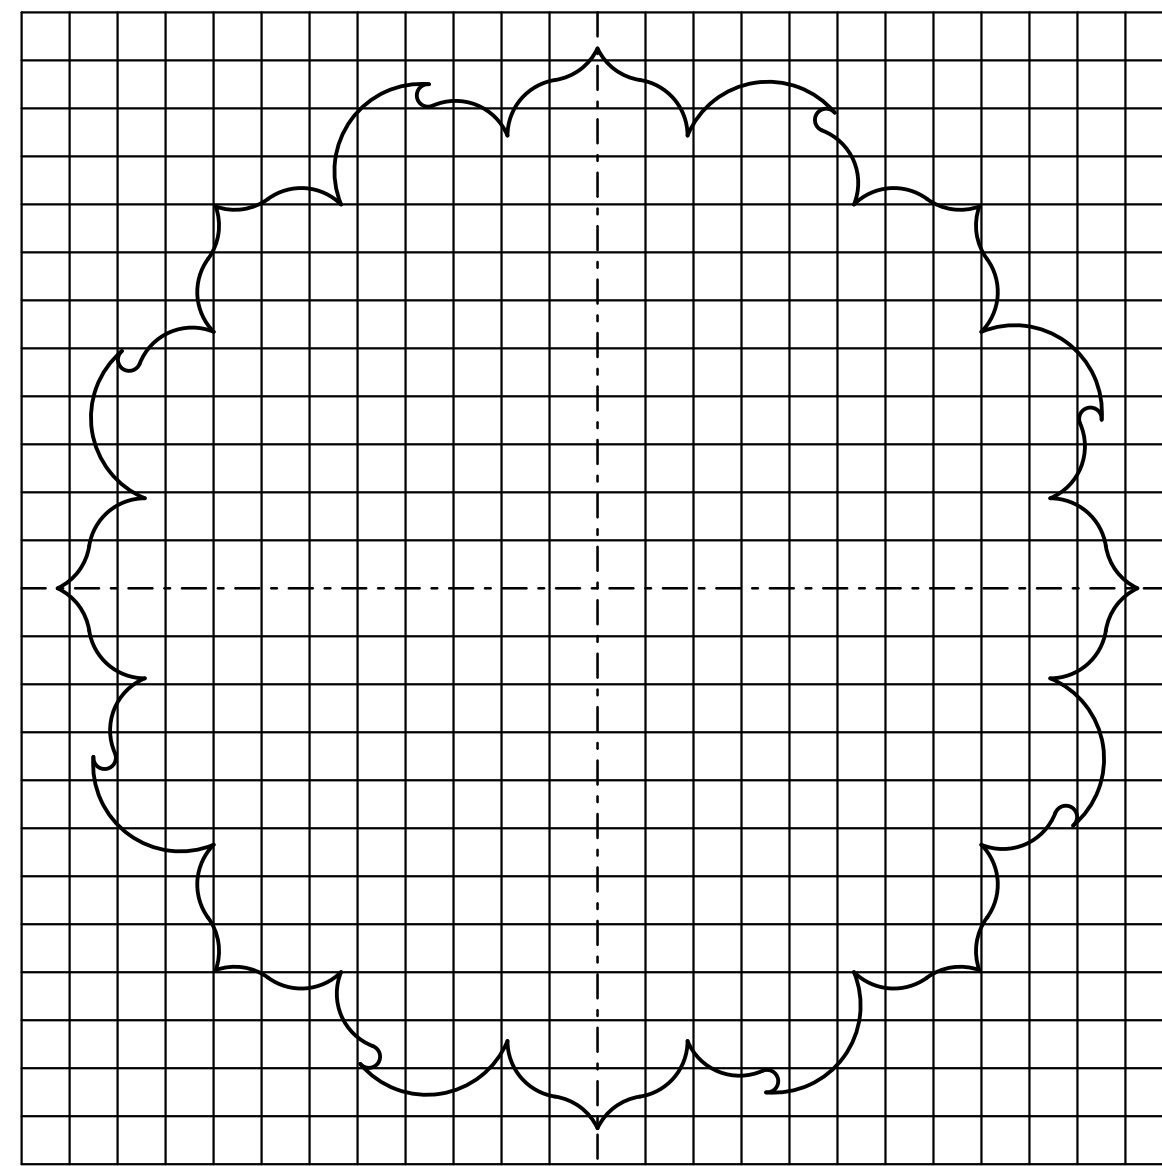

COLORS
 BACKGROUND AROUND SUNFLOWER - BLACK
 SUNFLOWER - YELLOW
 NUMERALS - BLACK

SIZE	A	B	C	D	E	F	G
24 X 24	24	24	6	12	0.75	0.75	1.5
30 X 24	24	30	6	12	1	0.75	1.5

ALL DIMENSIONS IN INCHES.

NOTE:
 SEE PLAN, QUANTITY, OR SIGN DESIGN LAYOUT SHEETS FOR NUMERALS TO BE USED. THE NUMERALS SHALL BE SERIES "D" LEGEND. OPTICALLY SPACE NUMERALS ABOUT VERTICAL CENTERLINE.

SEE STANDARD PLAN SHEET TE590 FOR DETAILED SPECIFICATIONS.

ALL DIMENSIONS ARE IN INCHES.

NO.	DATE	REVISIONS	BY	APP'D
KANSAS DEPARTMENT OF TRANSPORTATION				
PROCESSED SIGN DETAILS KANSAS ROUTE MARKERS				
TE515				7/1/03
FHWA APPROVAL	7/22/2003	APP'D	Steven A. Buckley	
DESIGNED	D.D.G. DETAILED	B.A.H. QUANTITIES	TRACED	
DESIGN CK.	S.A.B. DETAIL CK.	D.D.G. QUAN. CK.	TRACE CK.	