





1 OR 2 DIGITS

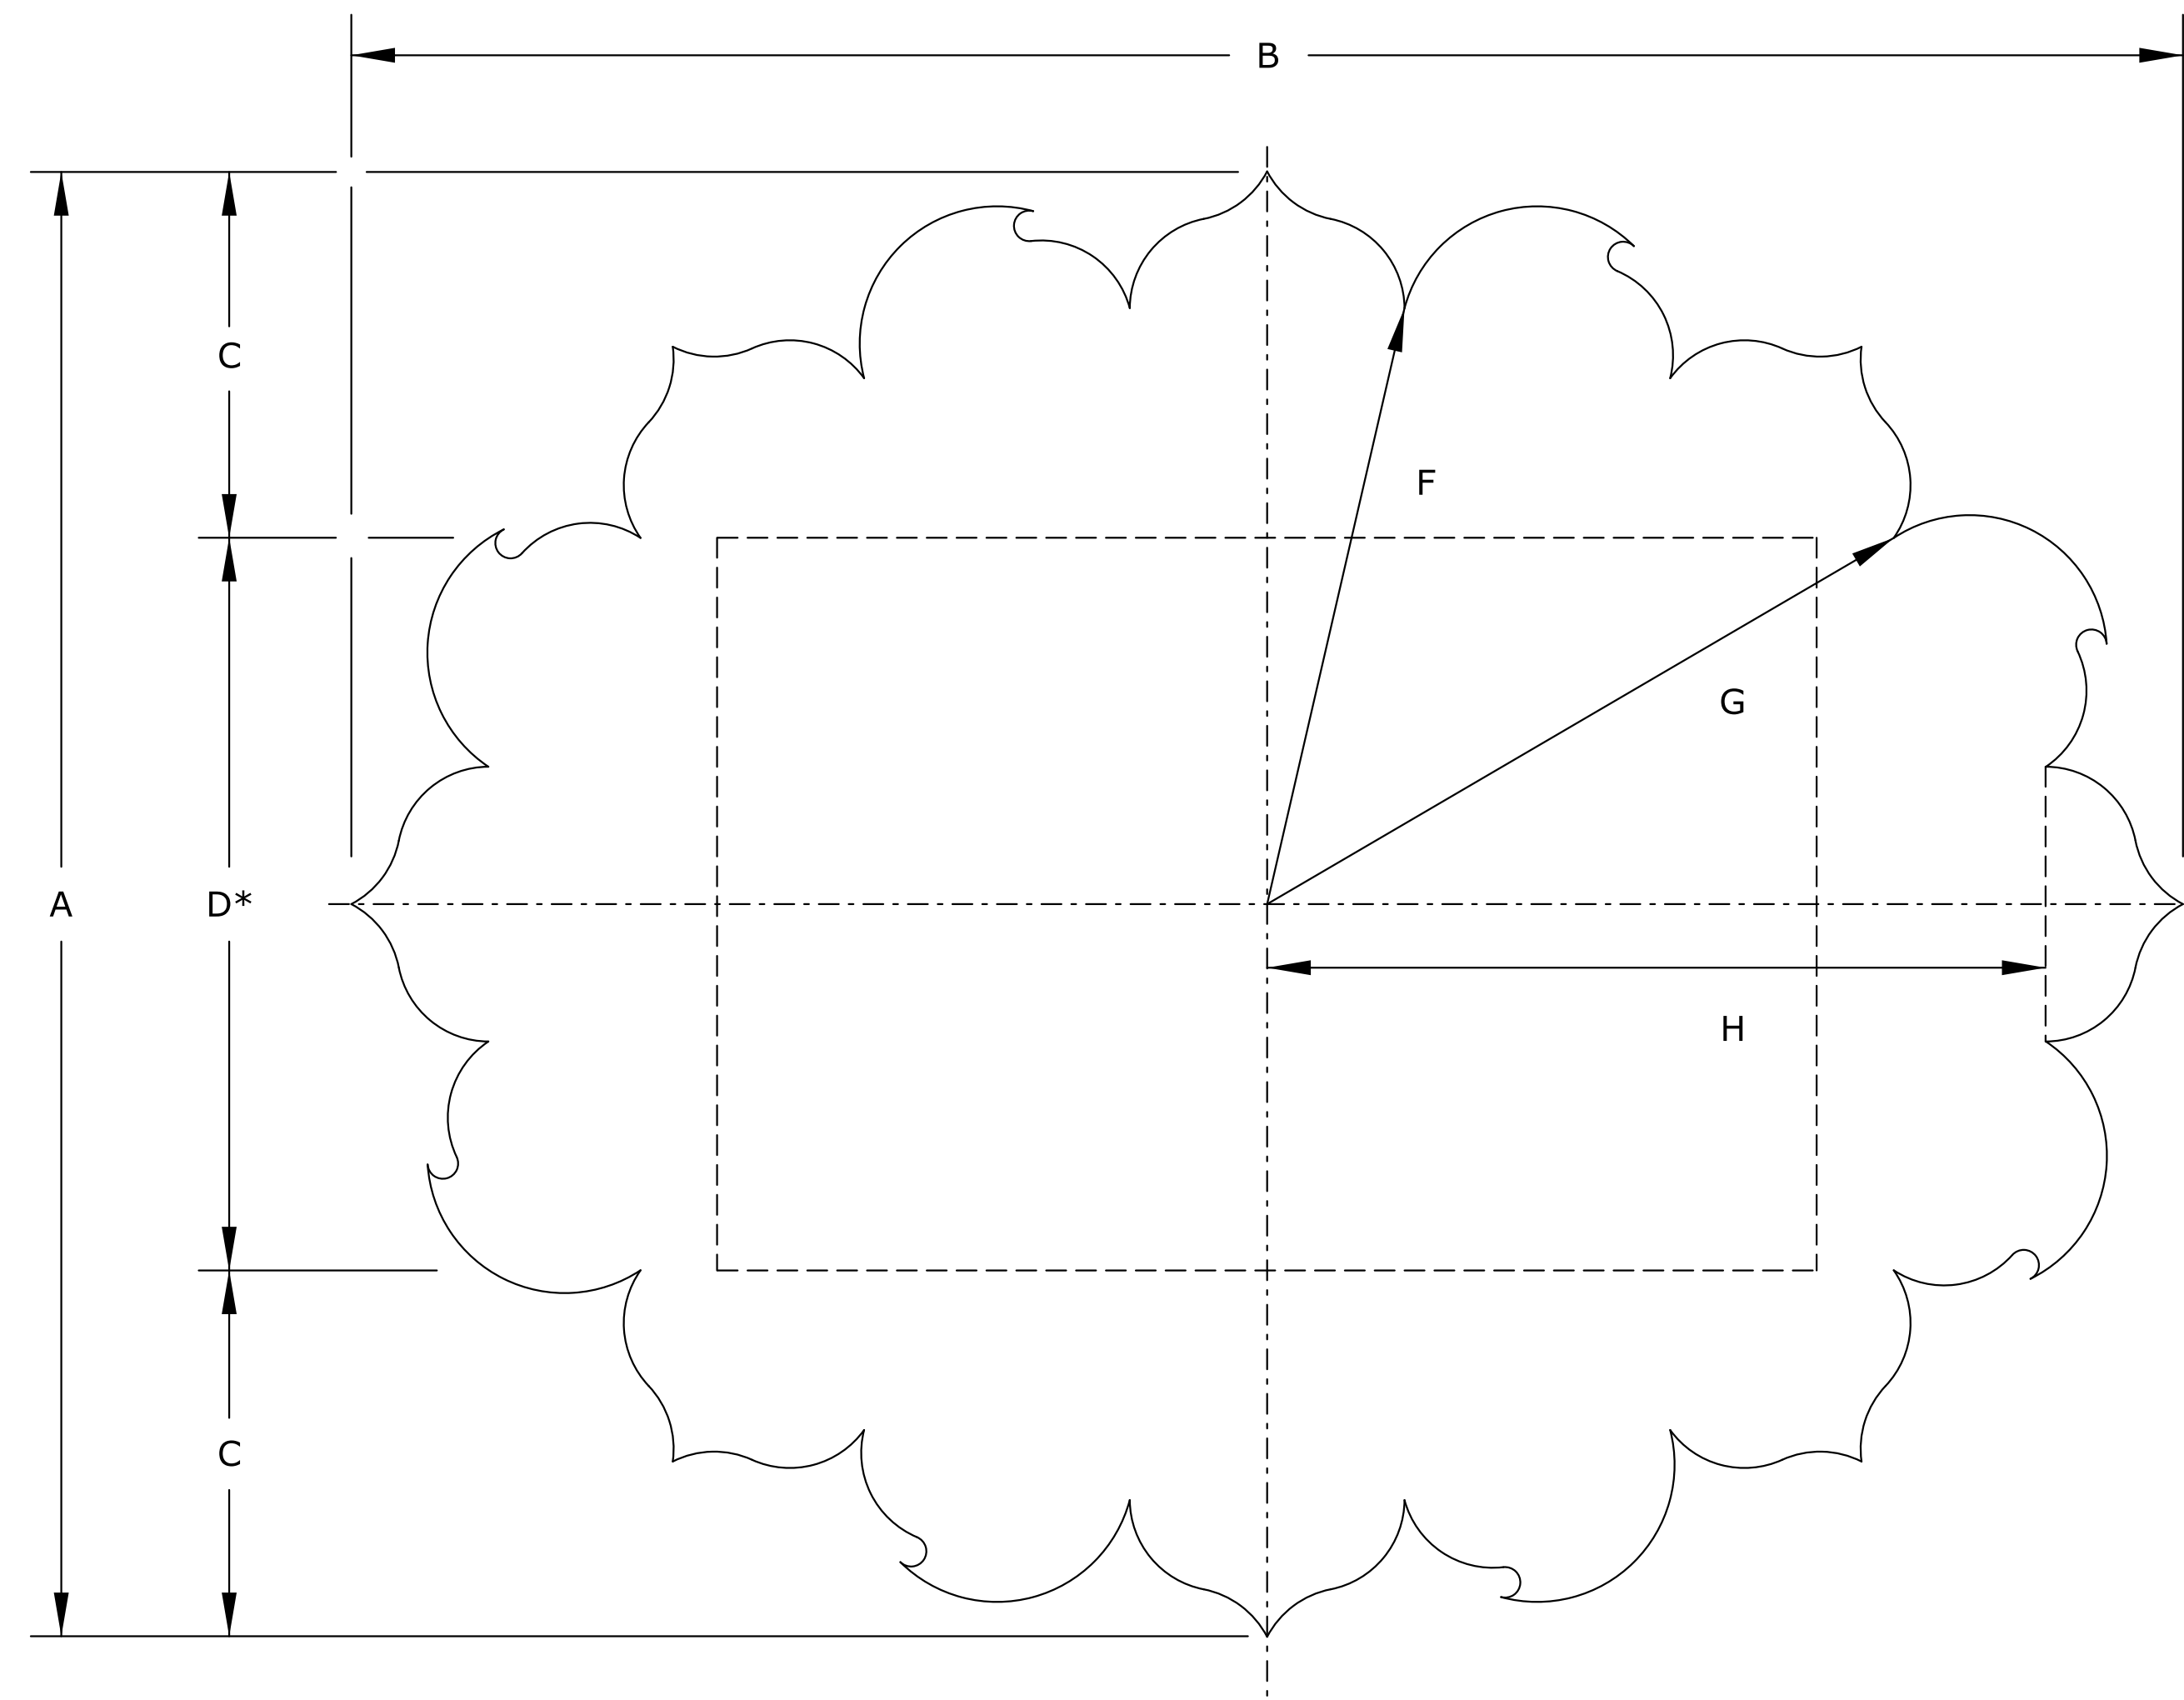

3 DIGITS

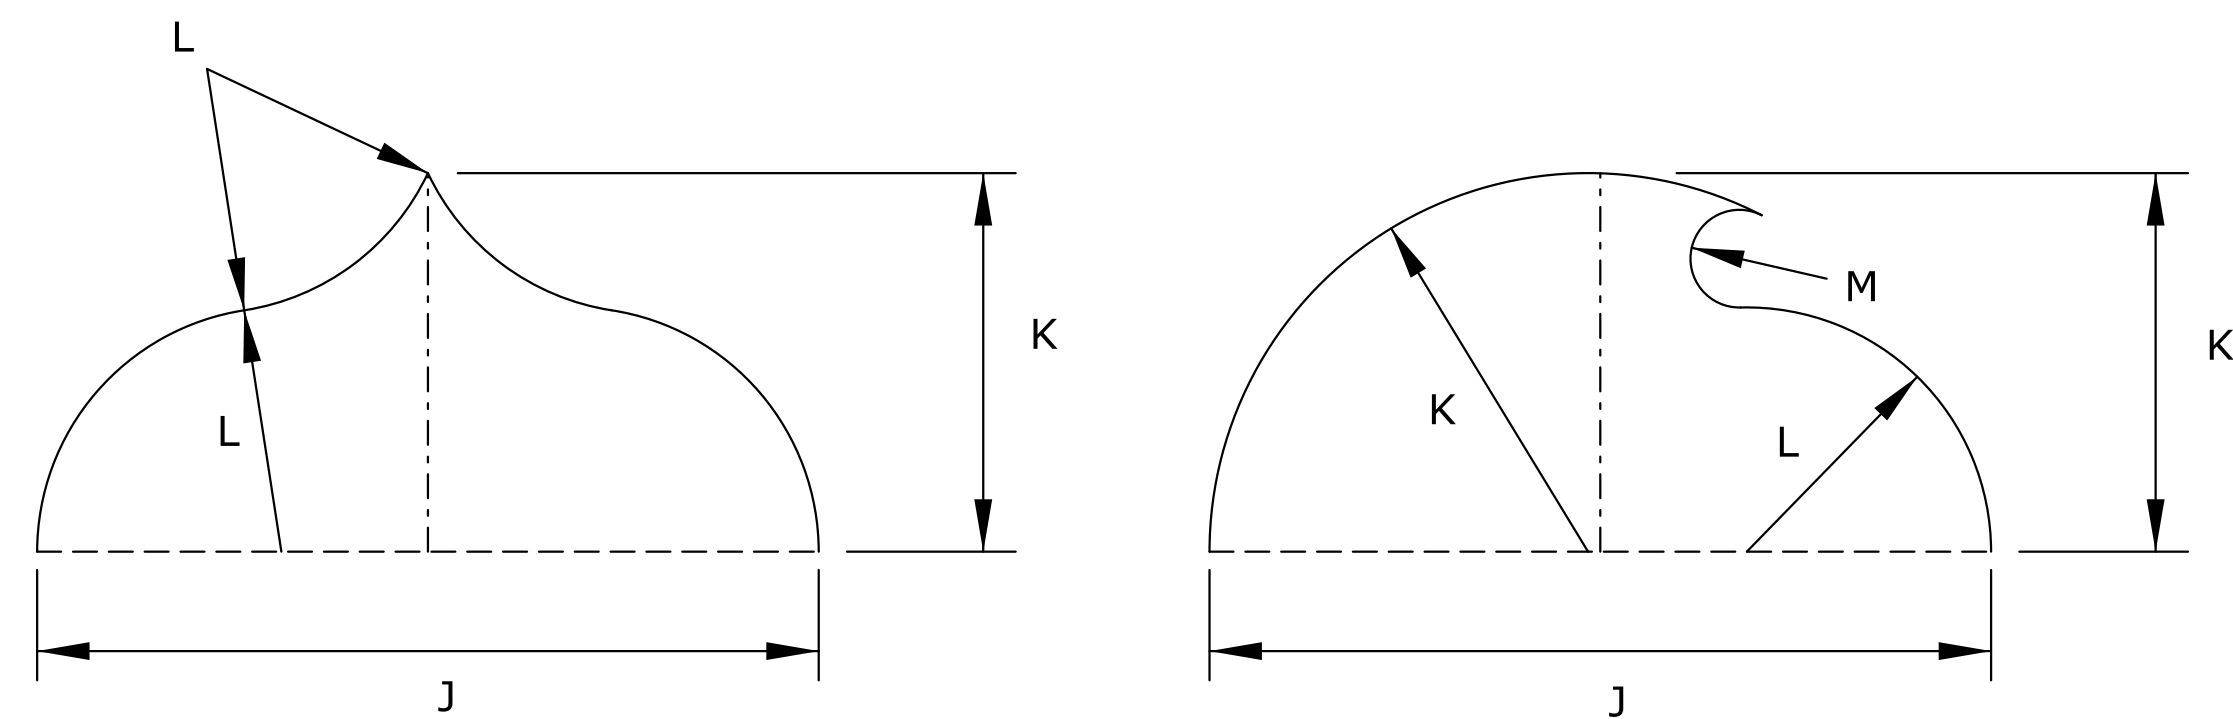

PETALS

SIZE	A	B	C	D*	E	F	G	H	J	K	L	M
24" X 24"	24	24	1/4	12 D	10 1/4	-	-	-	4	1 7/8	1 1/4	1/4
36" X 36"	36	36	9	18 D	15 3/8	-	-	-	1/4	3	1 7/8	3/8
30" X 24"	24	36	1/4	12 D	-	10	12	12 3/4	4 1/2	2 1/4	1 1/2	1/4
45" X 36"	36	45	9	18 D	-	15	18	19	6 3/4	3 3/8	2 1/4	3/8

ALL DIMENSIONS IN INCHES.  
D\* - NUMERALS OPTICALLY SPACED ABOUT VERTICAL CENTERLINE

COLORS:  
BACKGROUND - YELLOW  
LEGEND - BLACK

ALL DIMENSIONS ARE IN INCHES.

NO.	DATE	REVISIONS	BY	APP'D

KANSAS DEPARTMENT OF TRANSPORTATION  
GUIDE SIGN  
LEGEND DETAILS  
KANSAS ROUTE SHIELDS

TE557 7/1/03

DESIGNED	D.D.G.	DETAILED	B.A.H.	QUANTITIES	TRACED
DESIGN CK.	S.A.B.	DETAIL CK.	D.D.G.	QUAN. CK.	TRACE CK.