
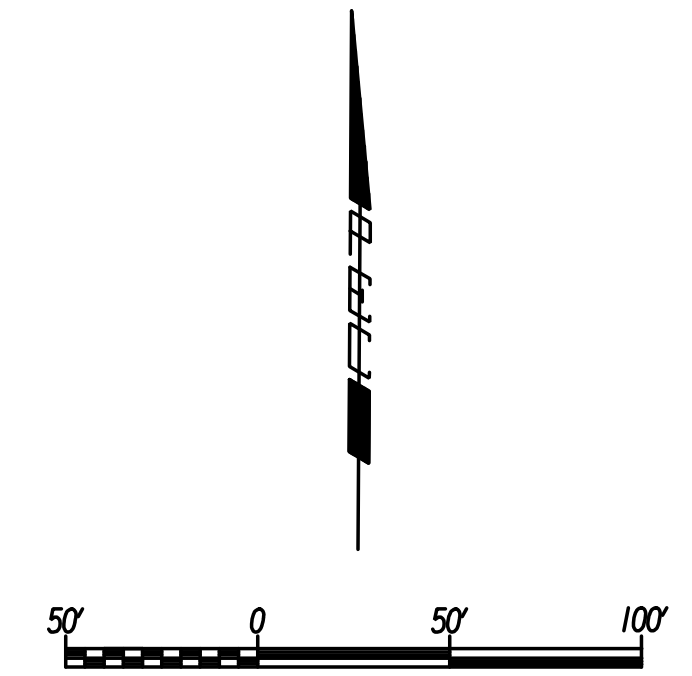



Plotted By: drp Date: 1/16/2015 8:54:54 AM
 FILE: I:\2008\08807\001\Marking\08807-001\Marking K-96 810.dgn

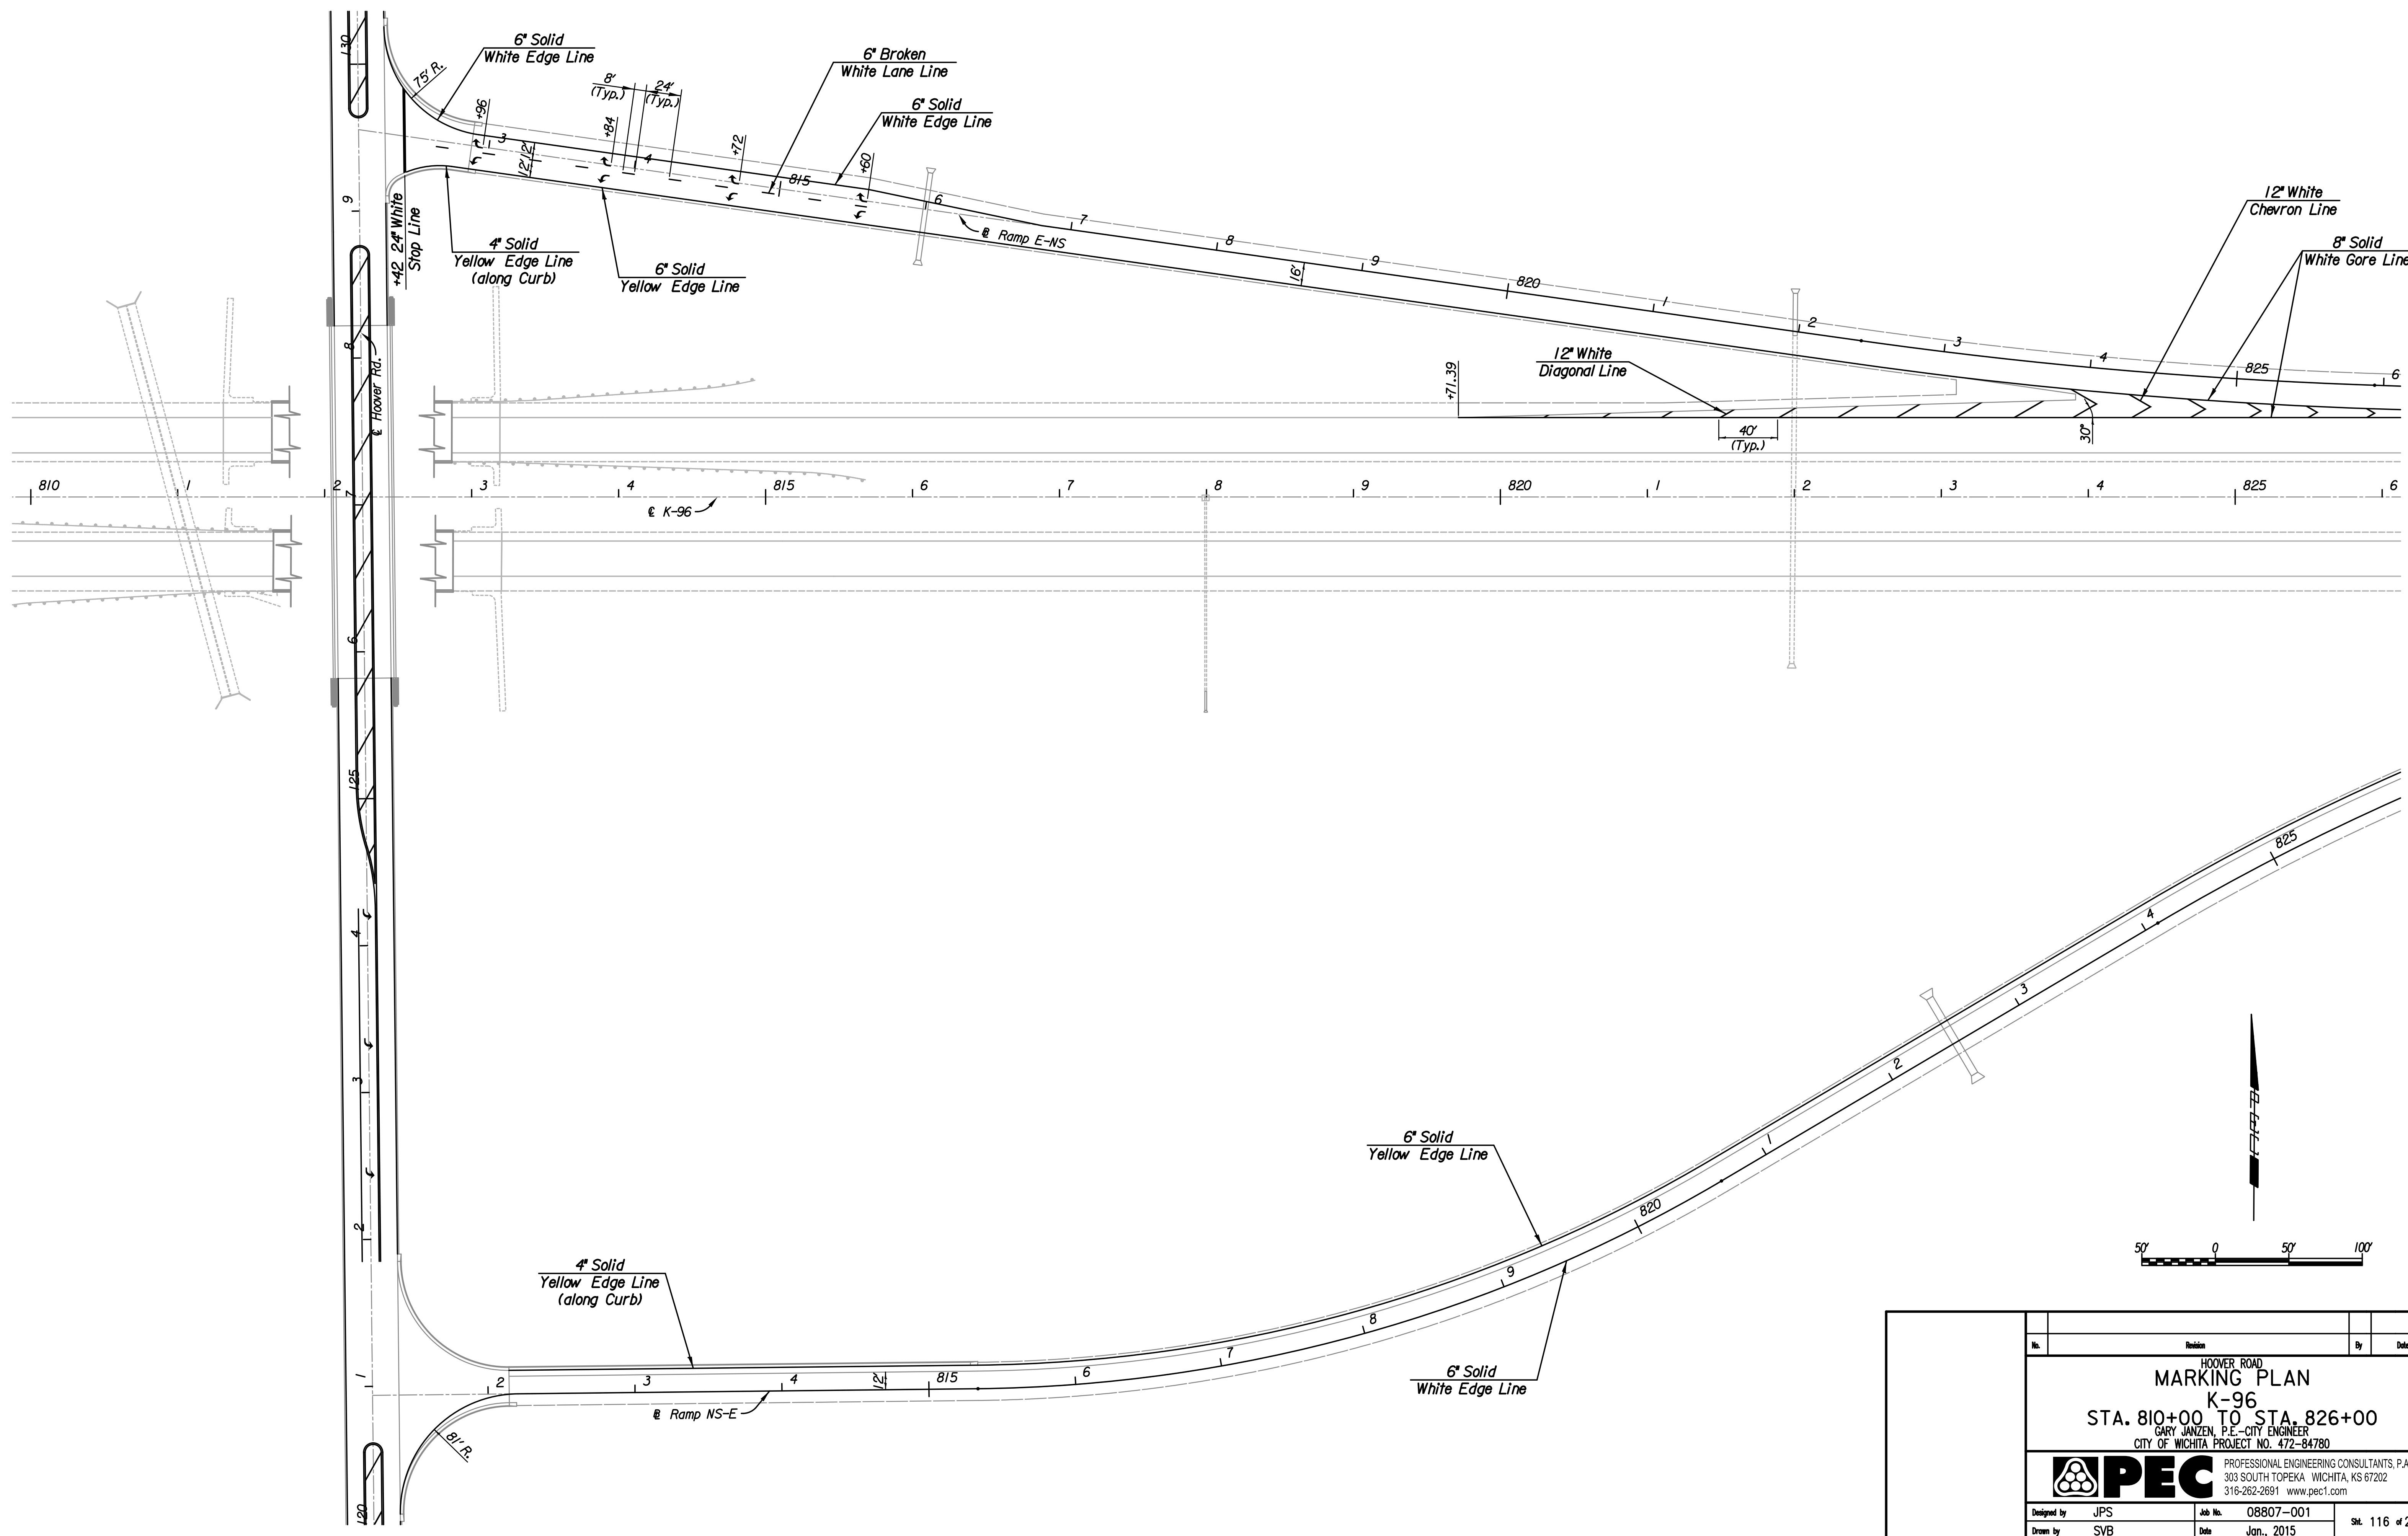

No.	Revision	By	Date
HOOPER ROAD MARKING PLAN K-96 STA. 810+00 TO STA. 826+00 GARY JANZEN, P.E.-CITY ENGINEER CITY OF WICHITA PROJECT NO. 472-84780			
 PEC PROFESSIONAL ENGINEERING CONSULTANTS, P.A. 303 SOUTH TOPEKA WICHITA, KS 67202 316-262-2691 www.pec1.com			
Designed by	JPS	Job No.	08807-001
Drawn by	SVB	Date	Jan., 2015
			Sht. 116 of 227