
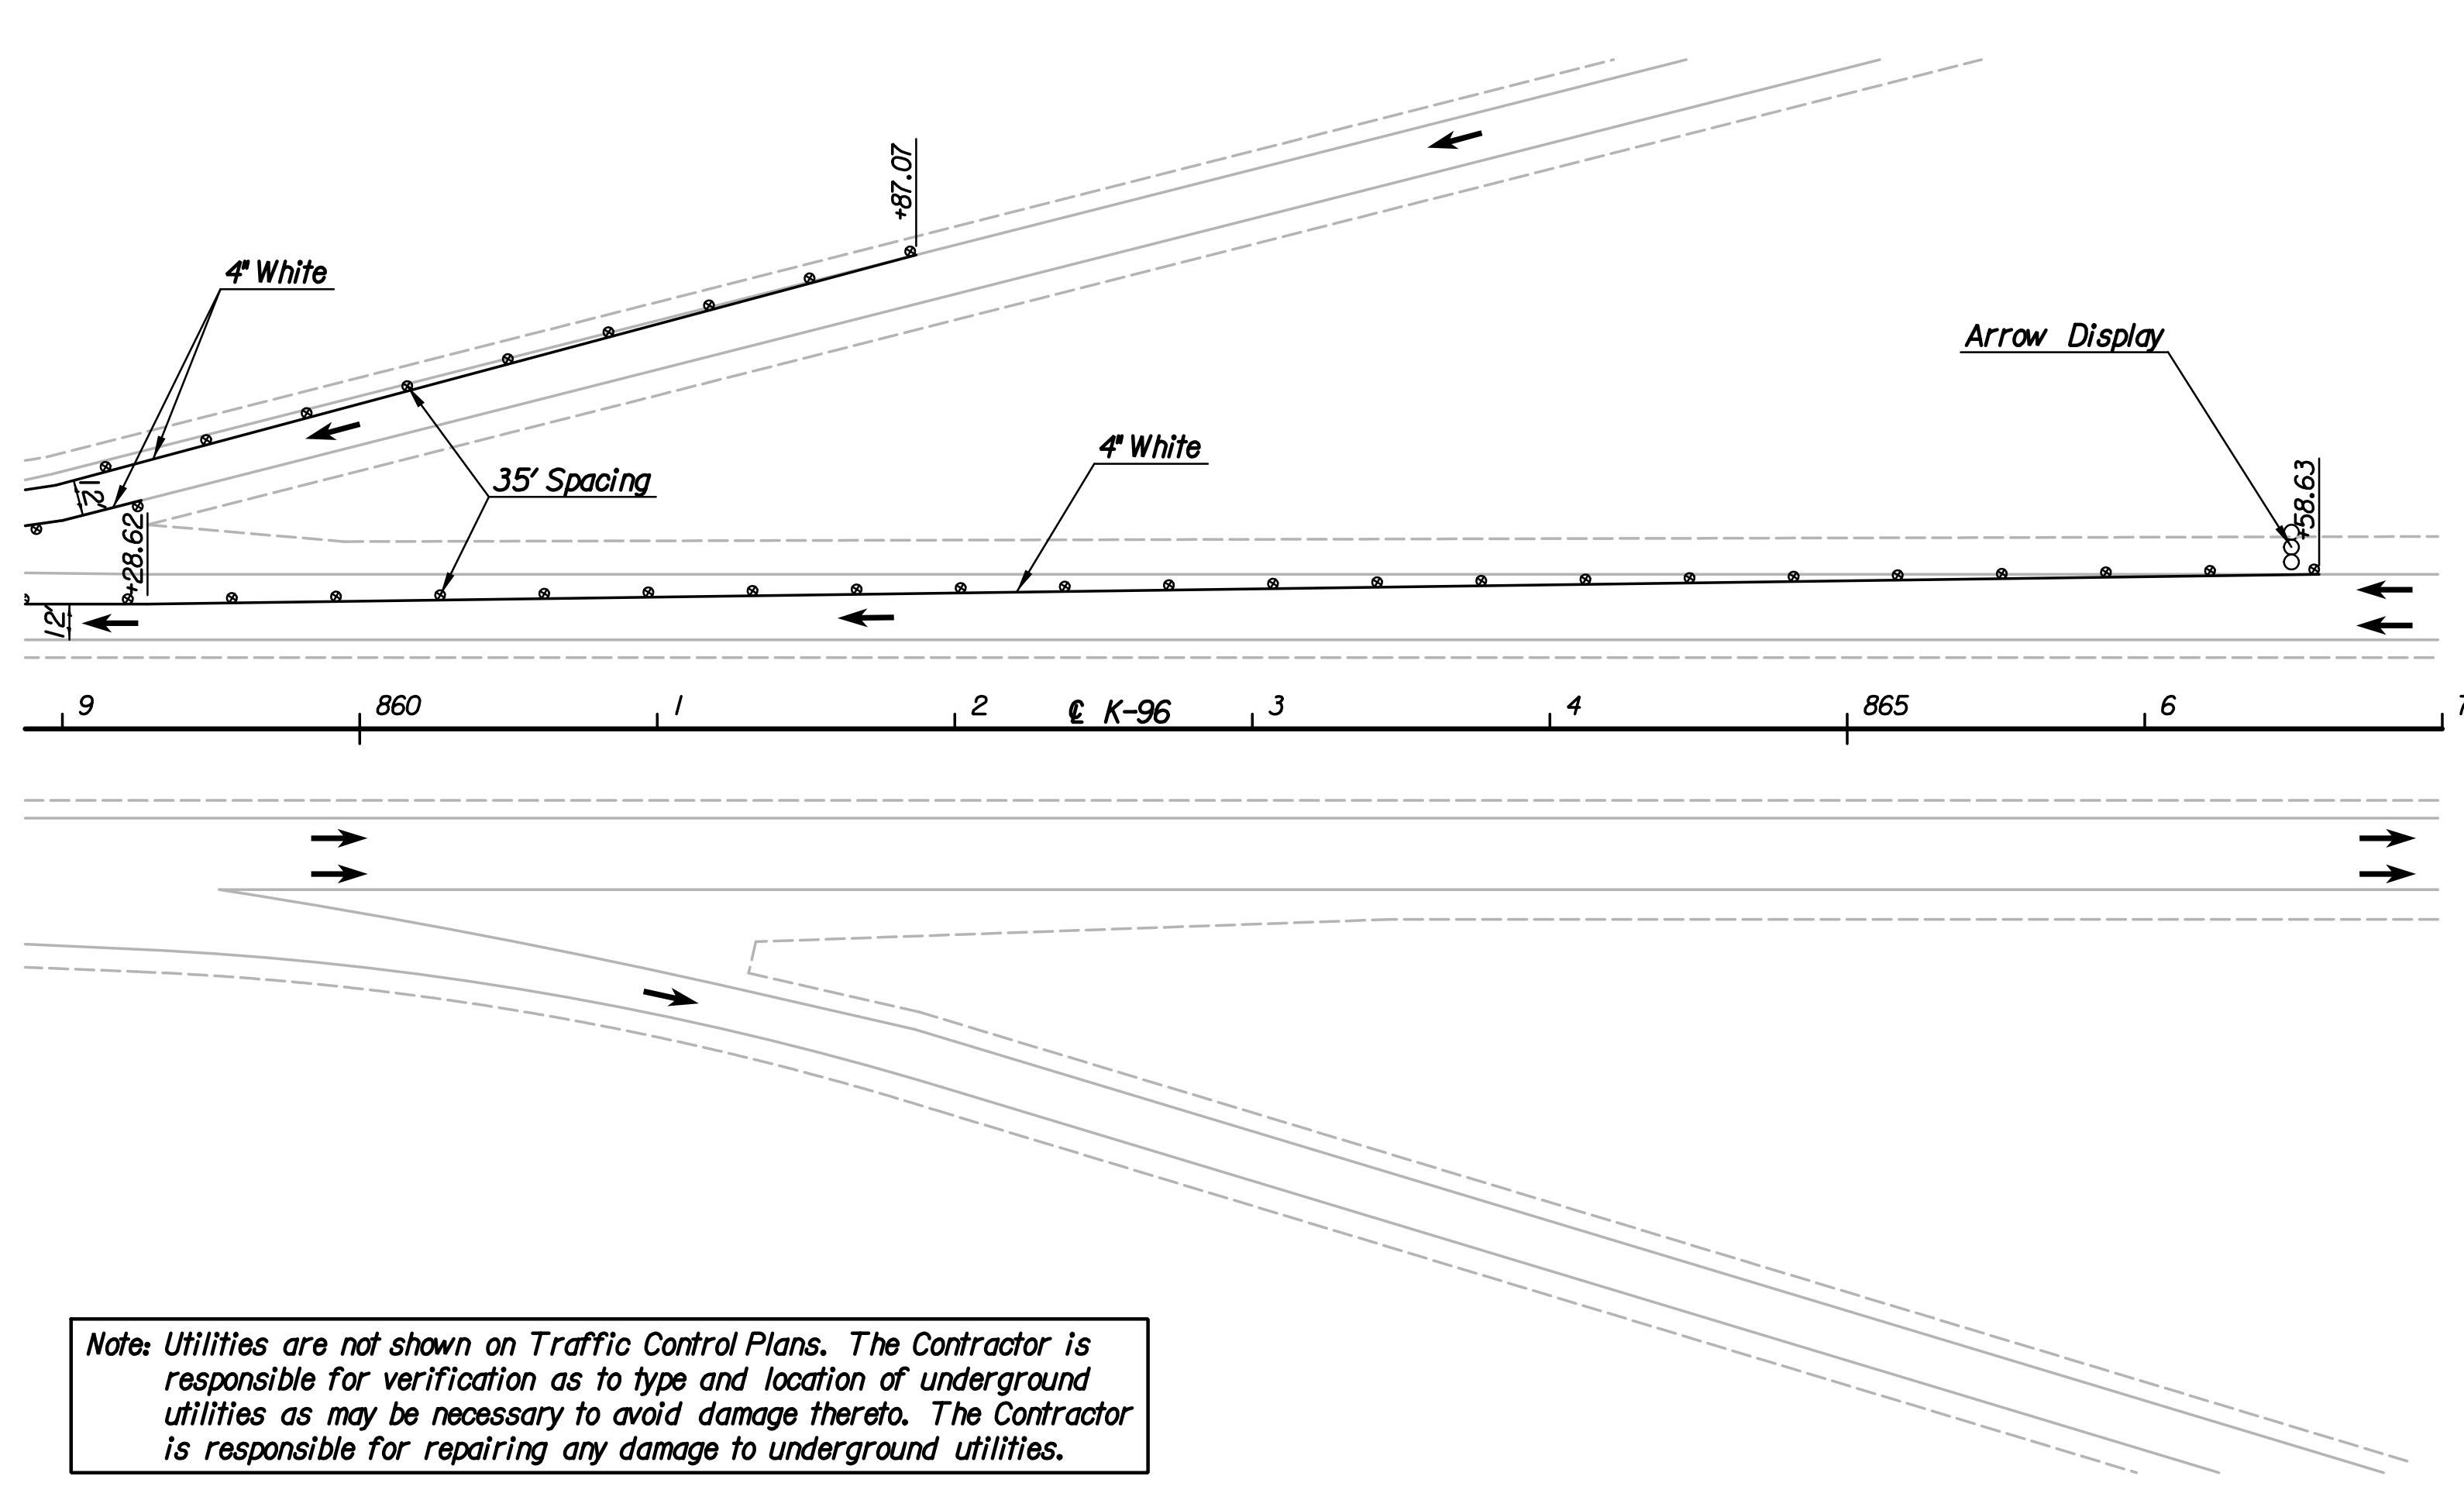


Plotted By: drp Date: 1/16/2015 9:23:14 AM
 FILE: I:\2008\08807\001\Traffic Control\08807-001K96 843.dgn

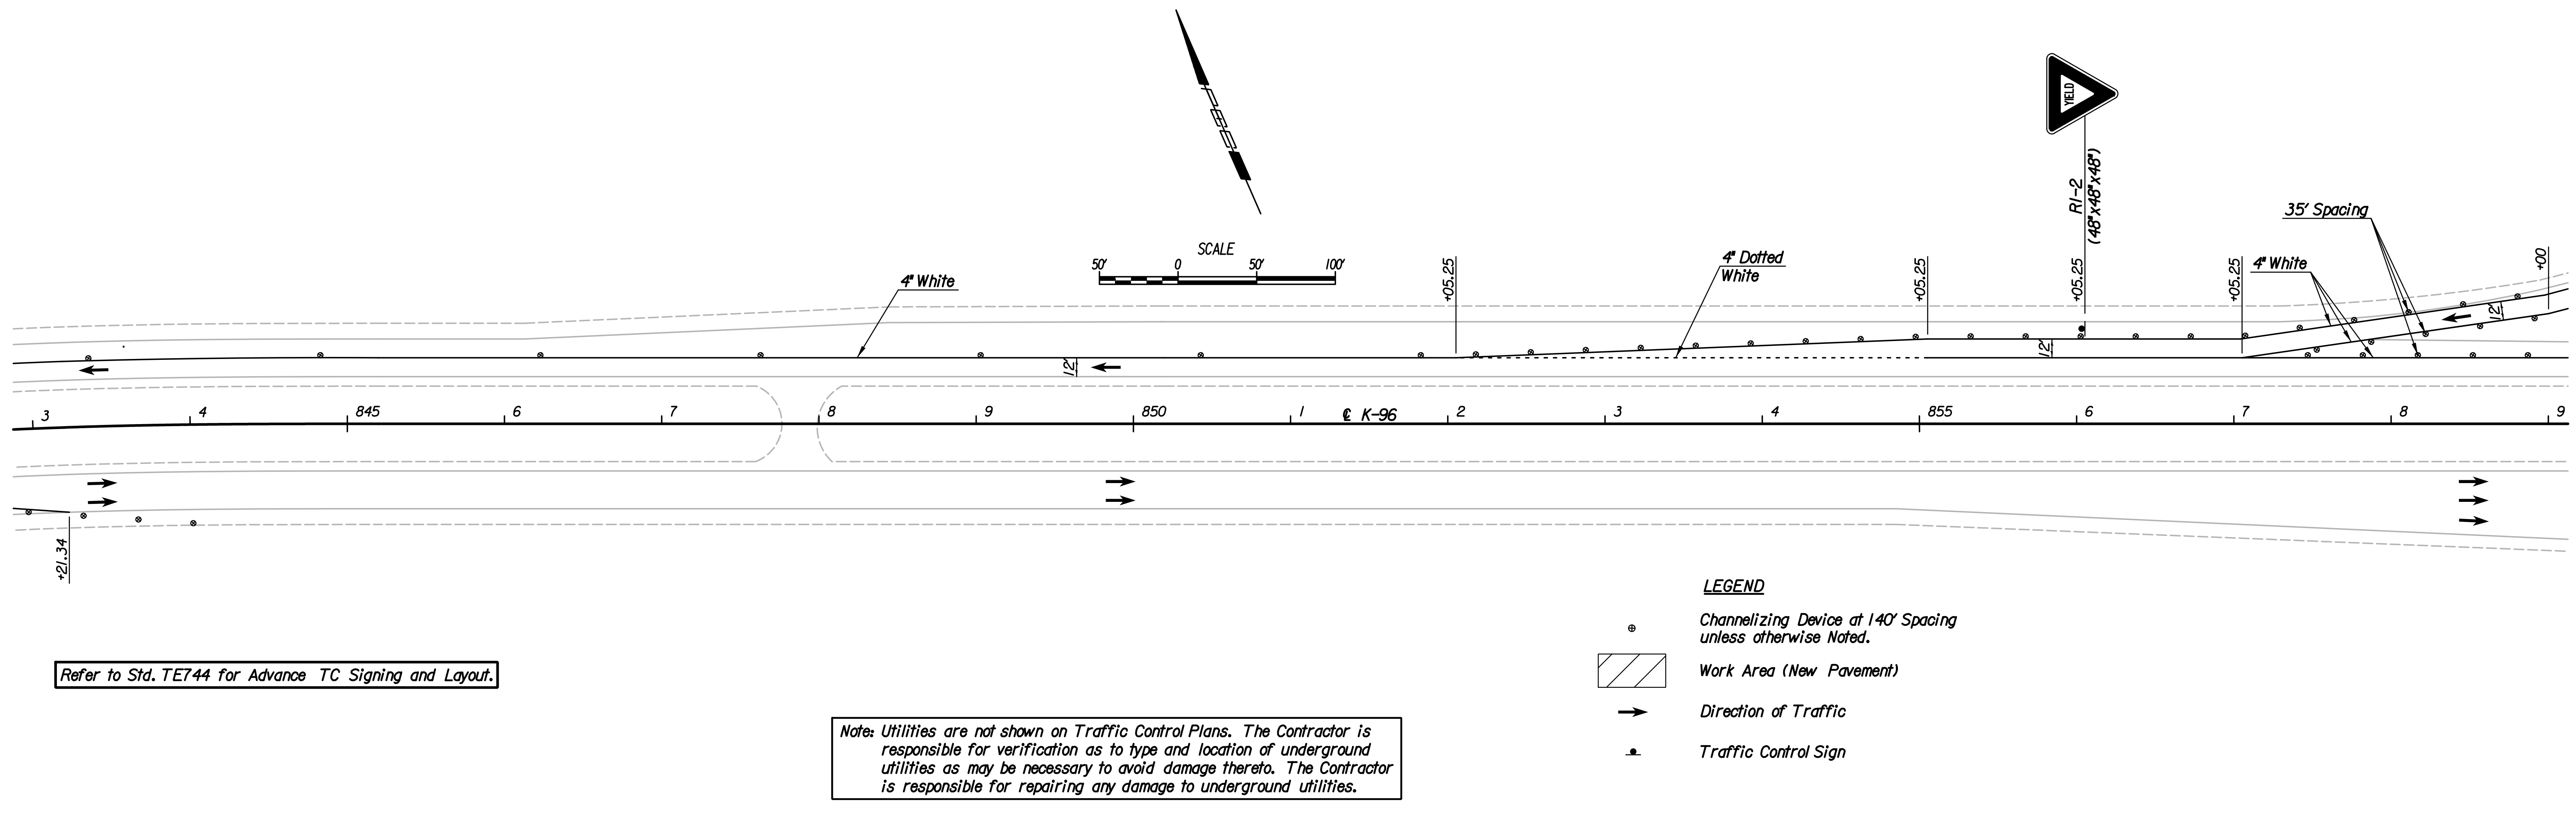

No.	Revision	By	Date
	HOOVER ROAD		
TRAFFIC CONTROL PLAN STAGE 2A - STA. 843+00 TO STA. 867+00 GARY JANZEN, P.E.-CITY ENGINEER CITY OF WICHITA PROJECT NO. 472-84780			
 PROFESSIONAL ENGINEERING CONSULTANTS, P.A. 303 SOUTH TOPEKA WICHITA, KS 67202 316-262-2691 www.pec1.com			
Designed by	JPS	Job No.	08807-001
Drawn by	DRP	Date	Jan., 2015
			Sht. 126 of 227