


PROJECT NO.	YEAR	SHEET NO.	TOTAL SHEETS
472-84780	2015	136	227

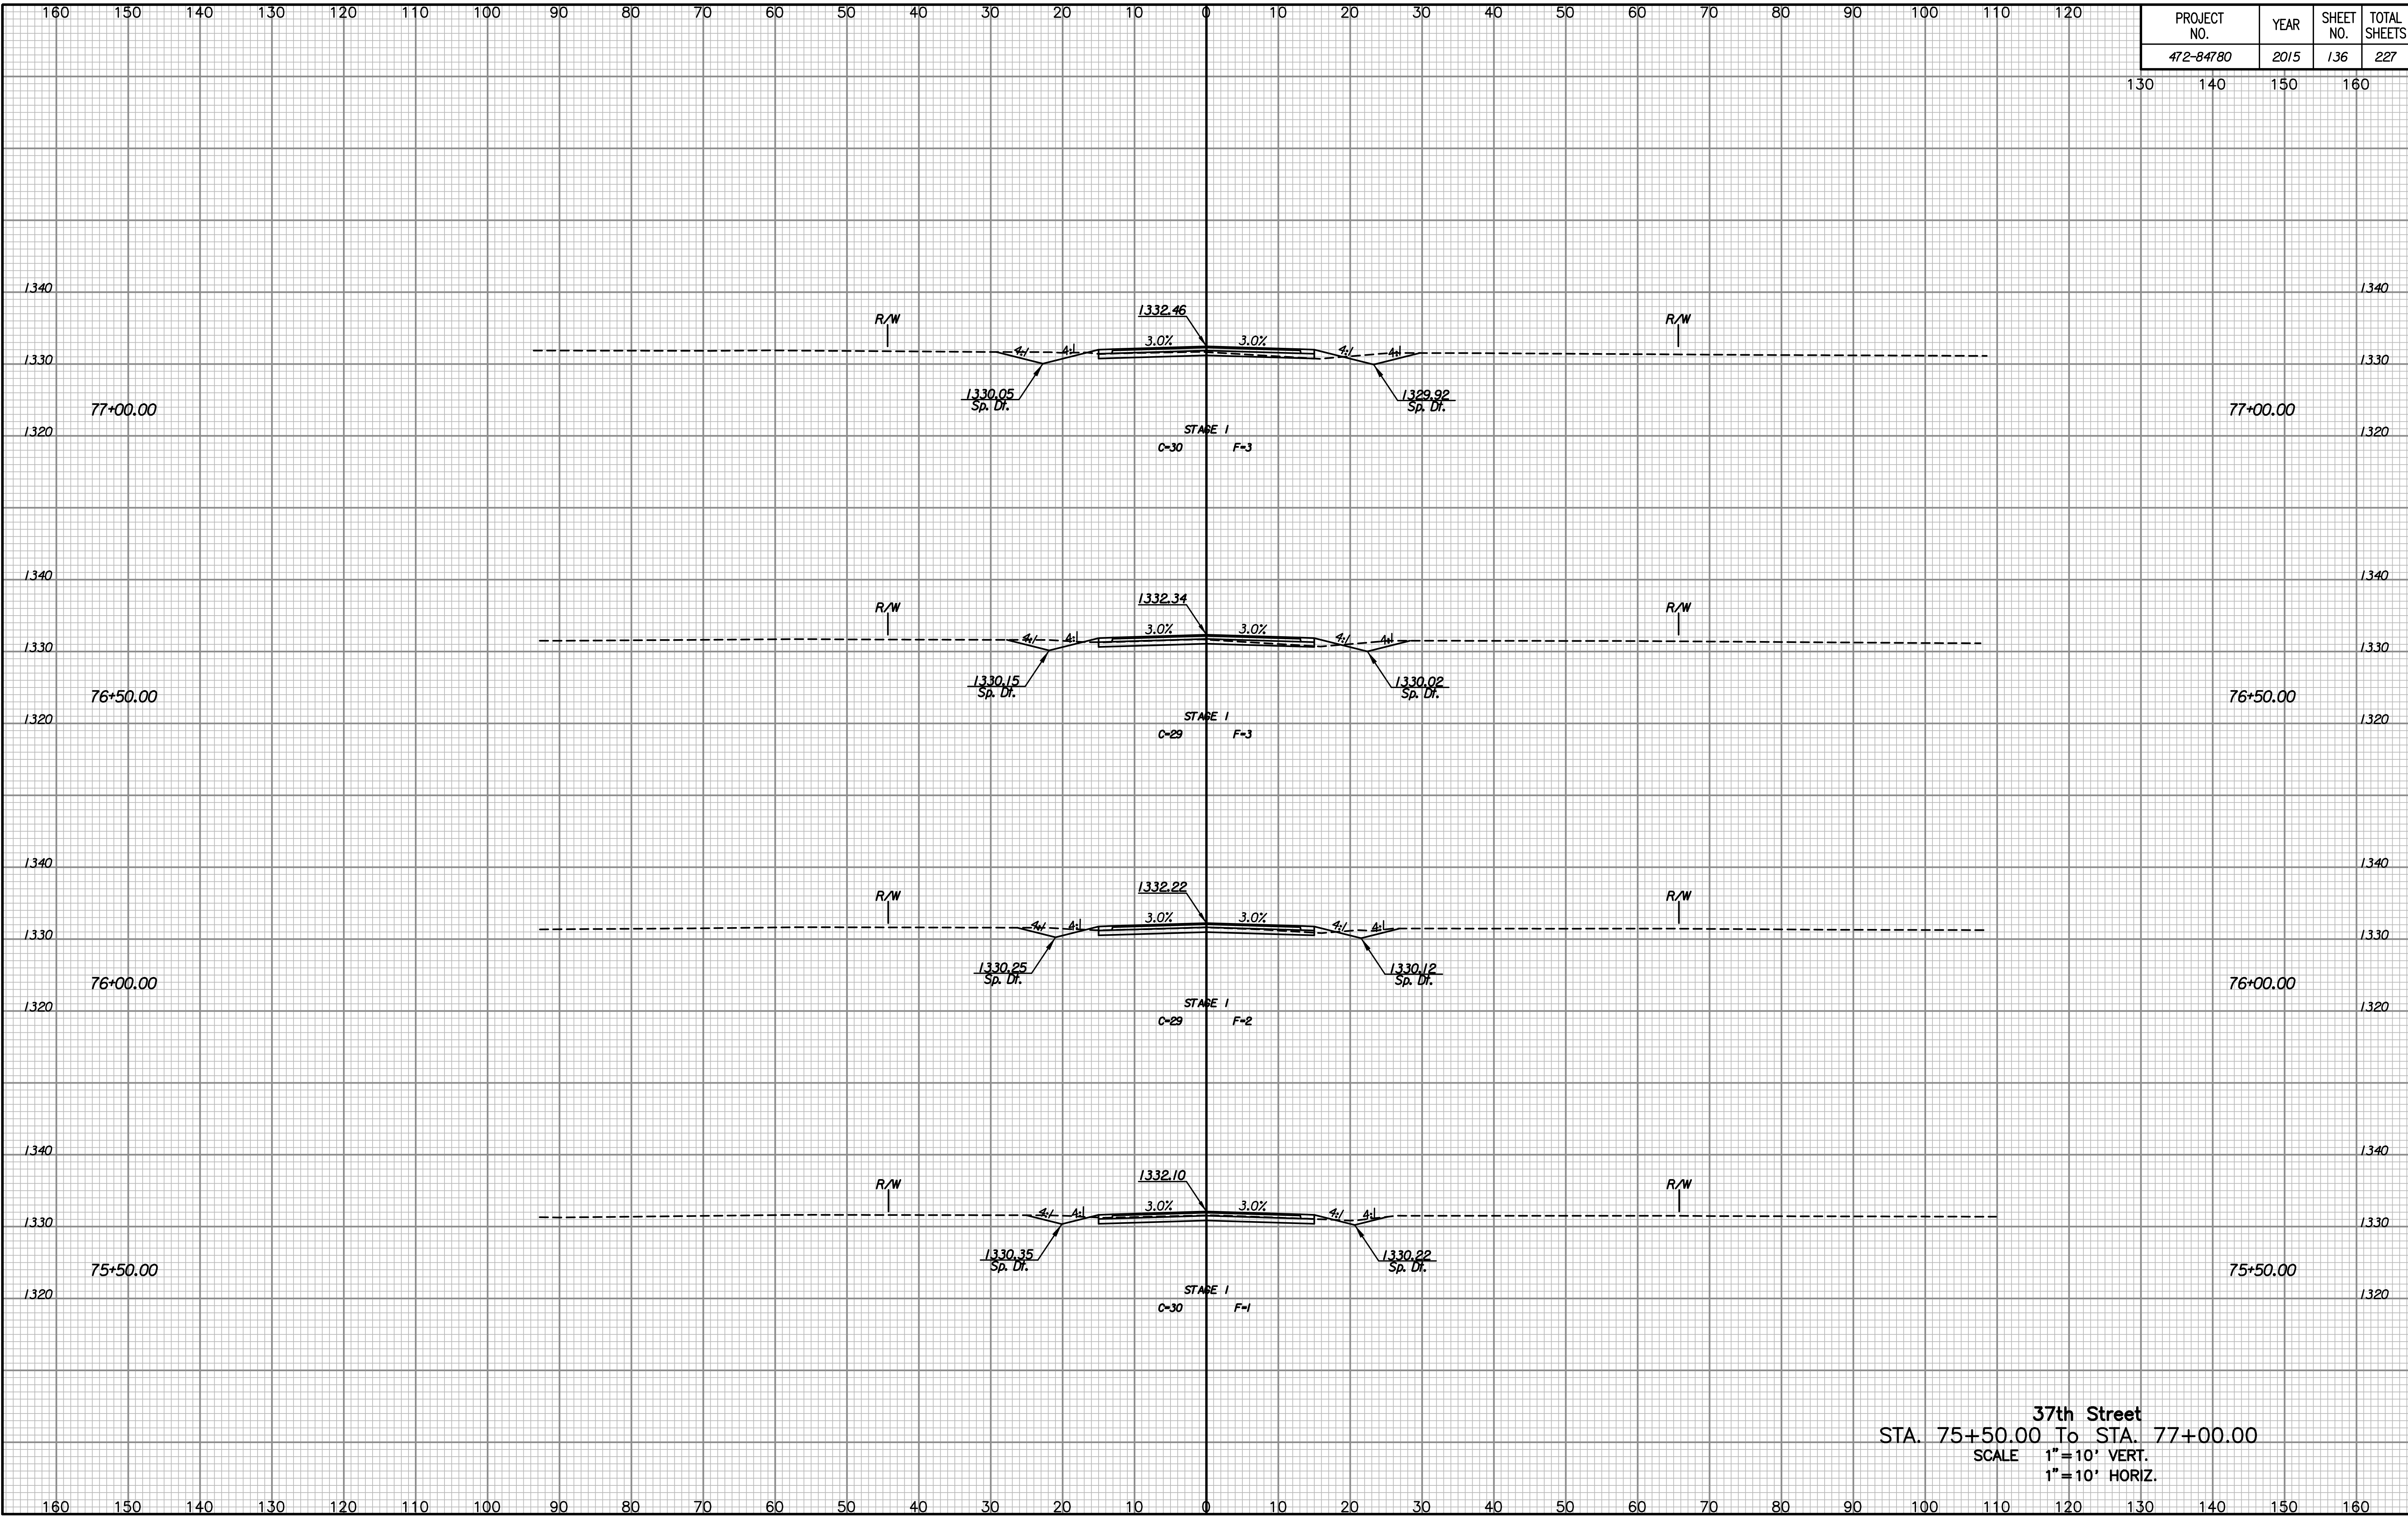

NOTE BOOK NO.	TEMPLATE AREAS CHECKED

Drawn By :  
Plotted By :

37th Street  
 STA. 75+50.00 To STA. 77+00.00  
 SCALE 1"=10' VERT.  
 1"=10' HORIZ.