


PROJECT NO.	YEAR	SHEET NO.	TOTAL SHEETS
472-84780	2015	137	227

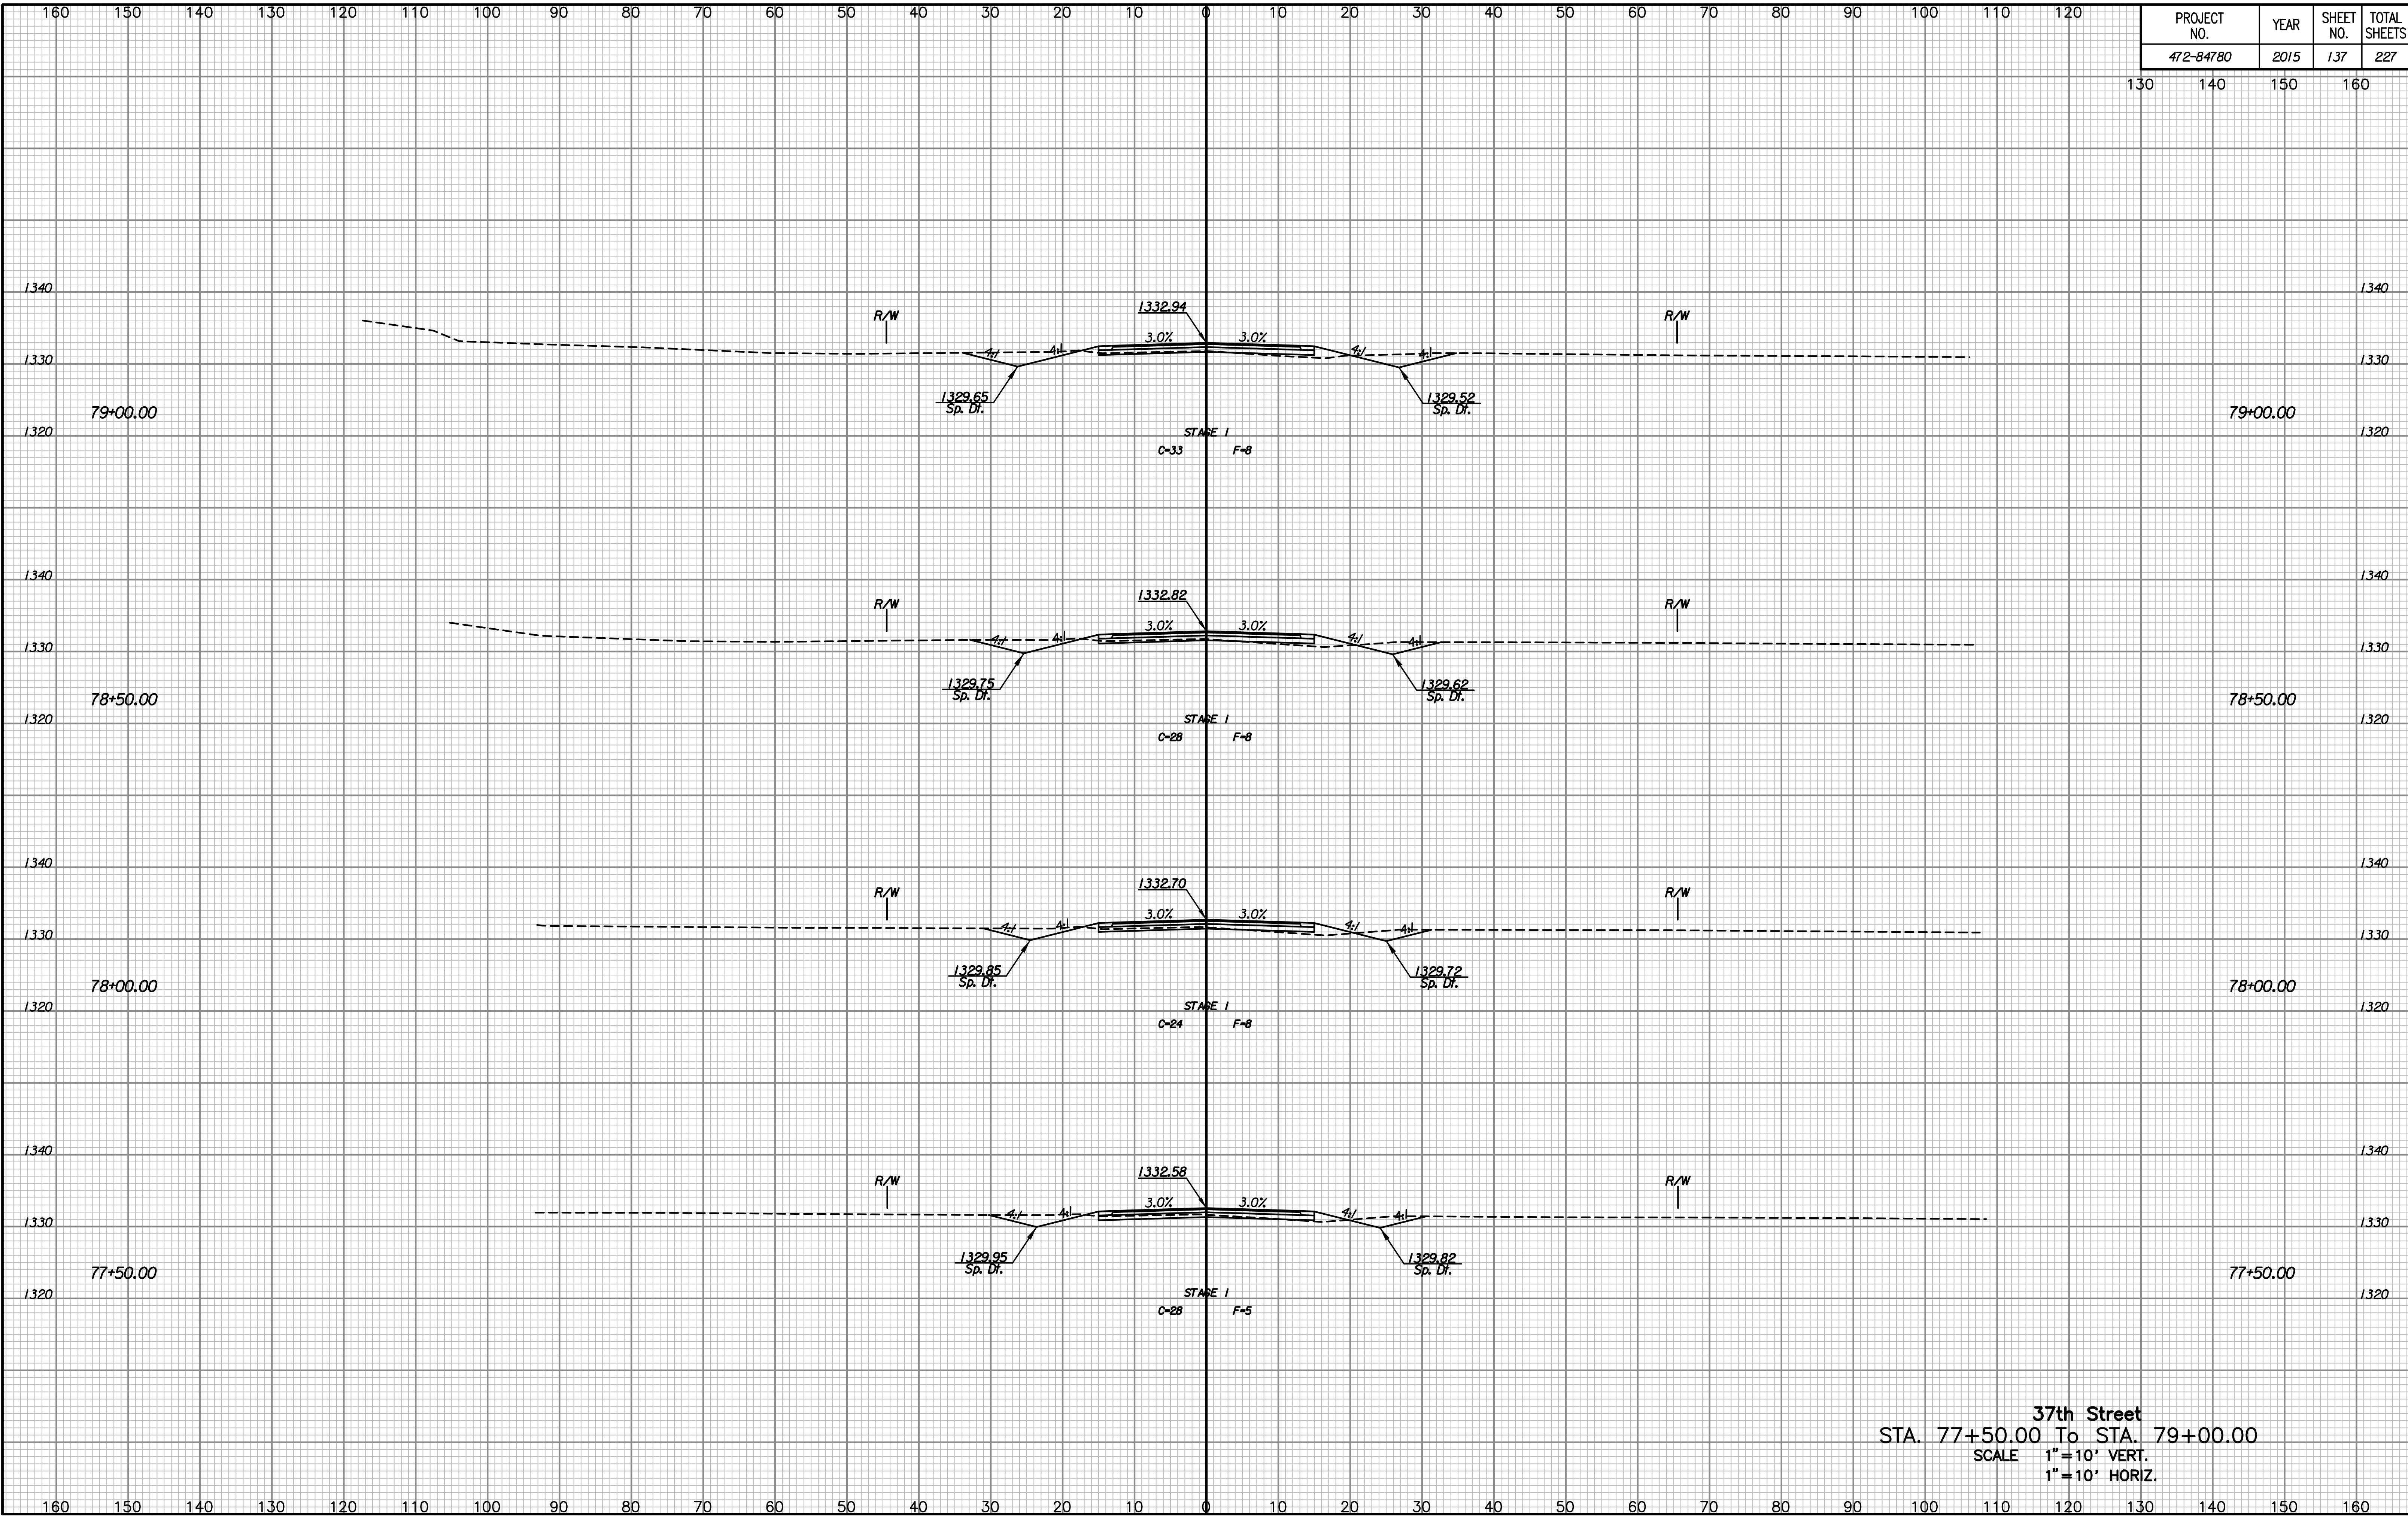

NOTE BOOK NO.	TEMPLATE AREAS CHECKED

Drawn By :
Plotted By :

37th Street
 STA. 77+50.00 To STA. 79+00.00
 SCALE 1" = 10' VERT.
 1" = 10' HORIZ.