


PROJECT NO.	YEAR	SHEET NO.	TOTAL SHEETS
472-84780	2015	142	227

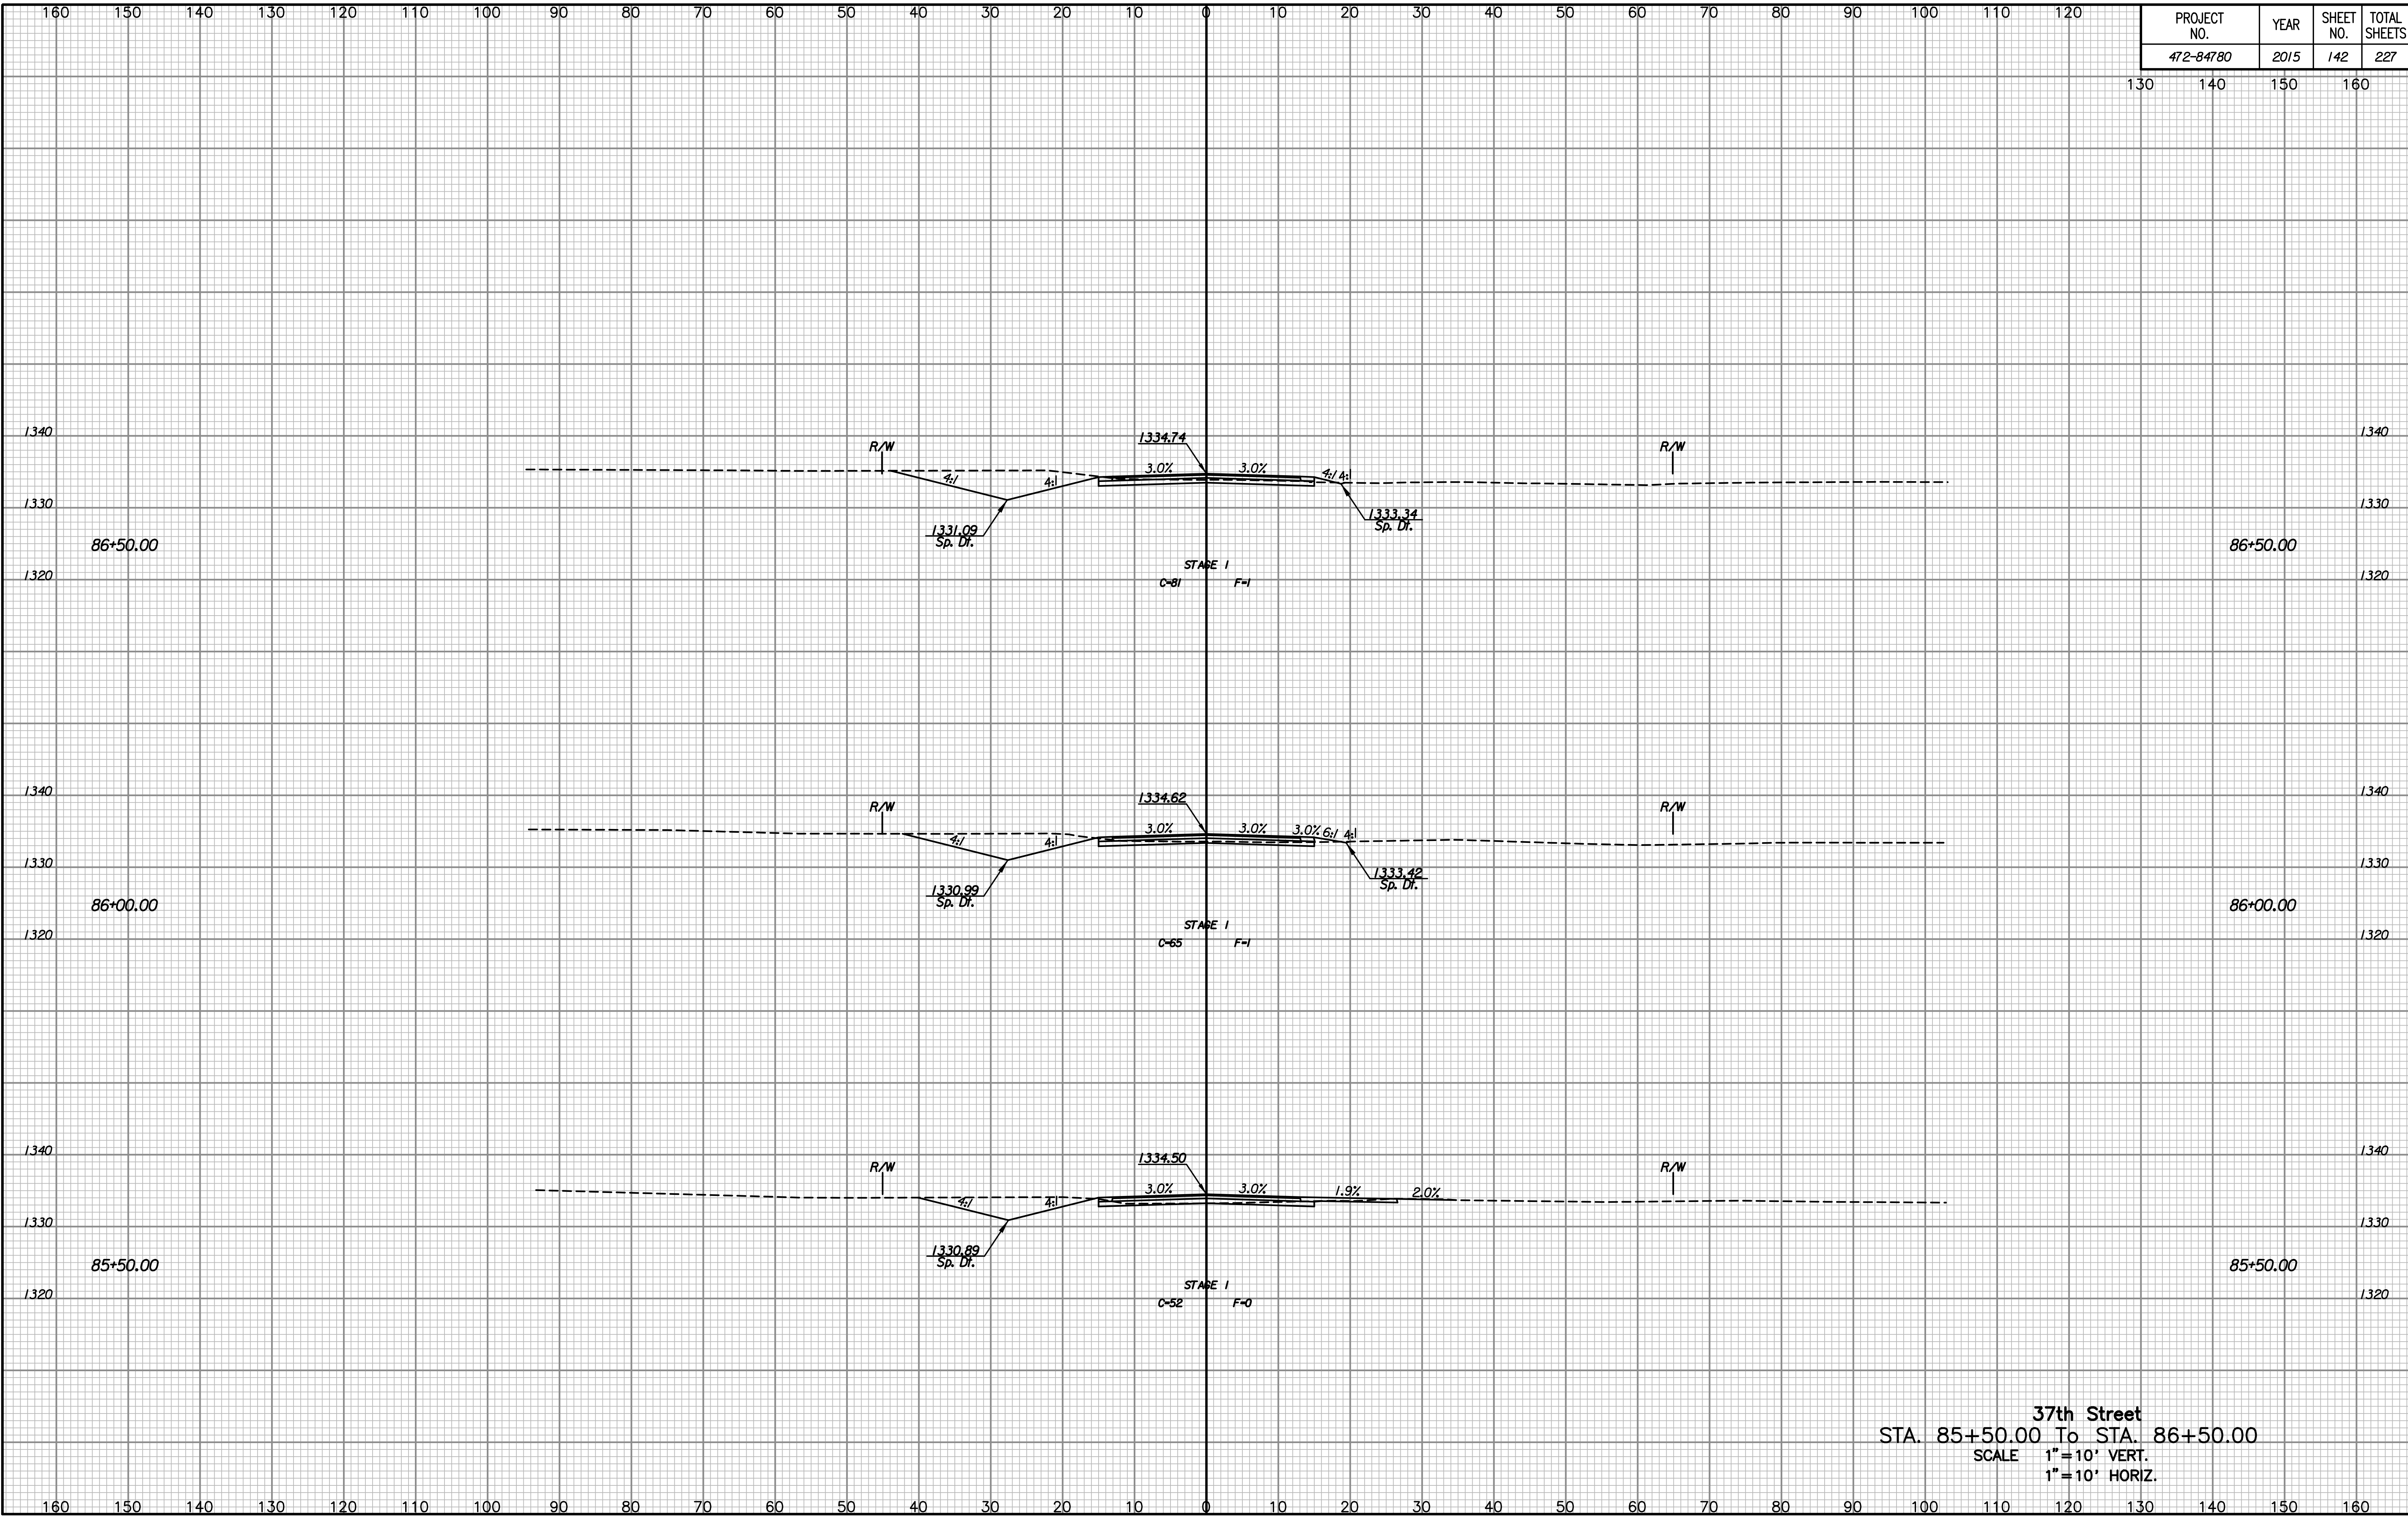

NOTE BOOK	TEMPLATE	AREAS	CHECKED

Drawn By :
Plotted By :

37th Street
 STA. 85+50.00 To STA. 86+50.00
 SCALE 1"=10' VERT.
 1"=10' HORIZ.