


| PROJECT NO. | YEAR | SHEET NO. | TOTAL SHEETS |
|-------------|------|-----------|--------------|
| 472-84780 | 2015 | 147 | 227 |

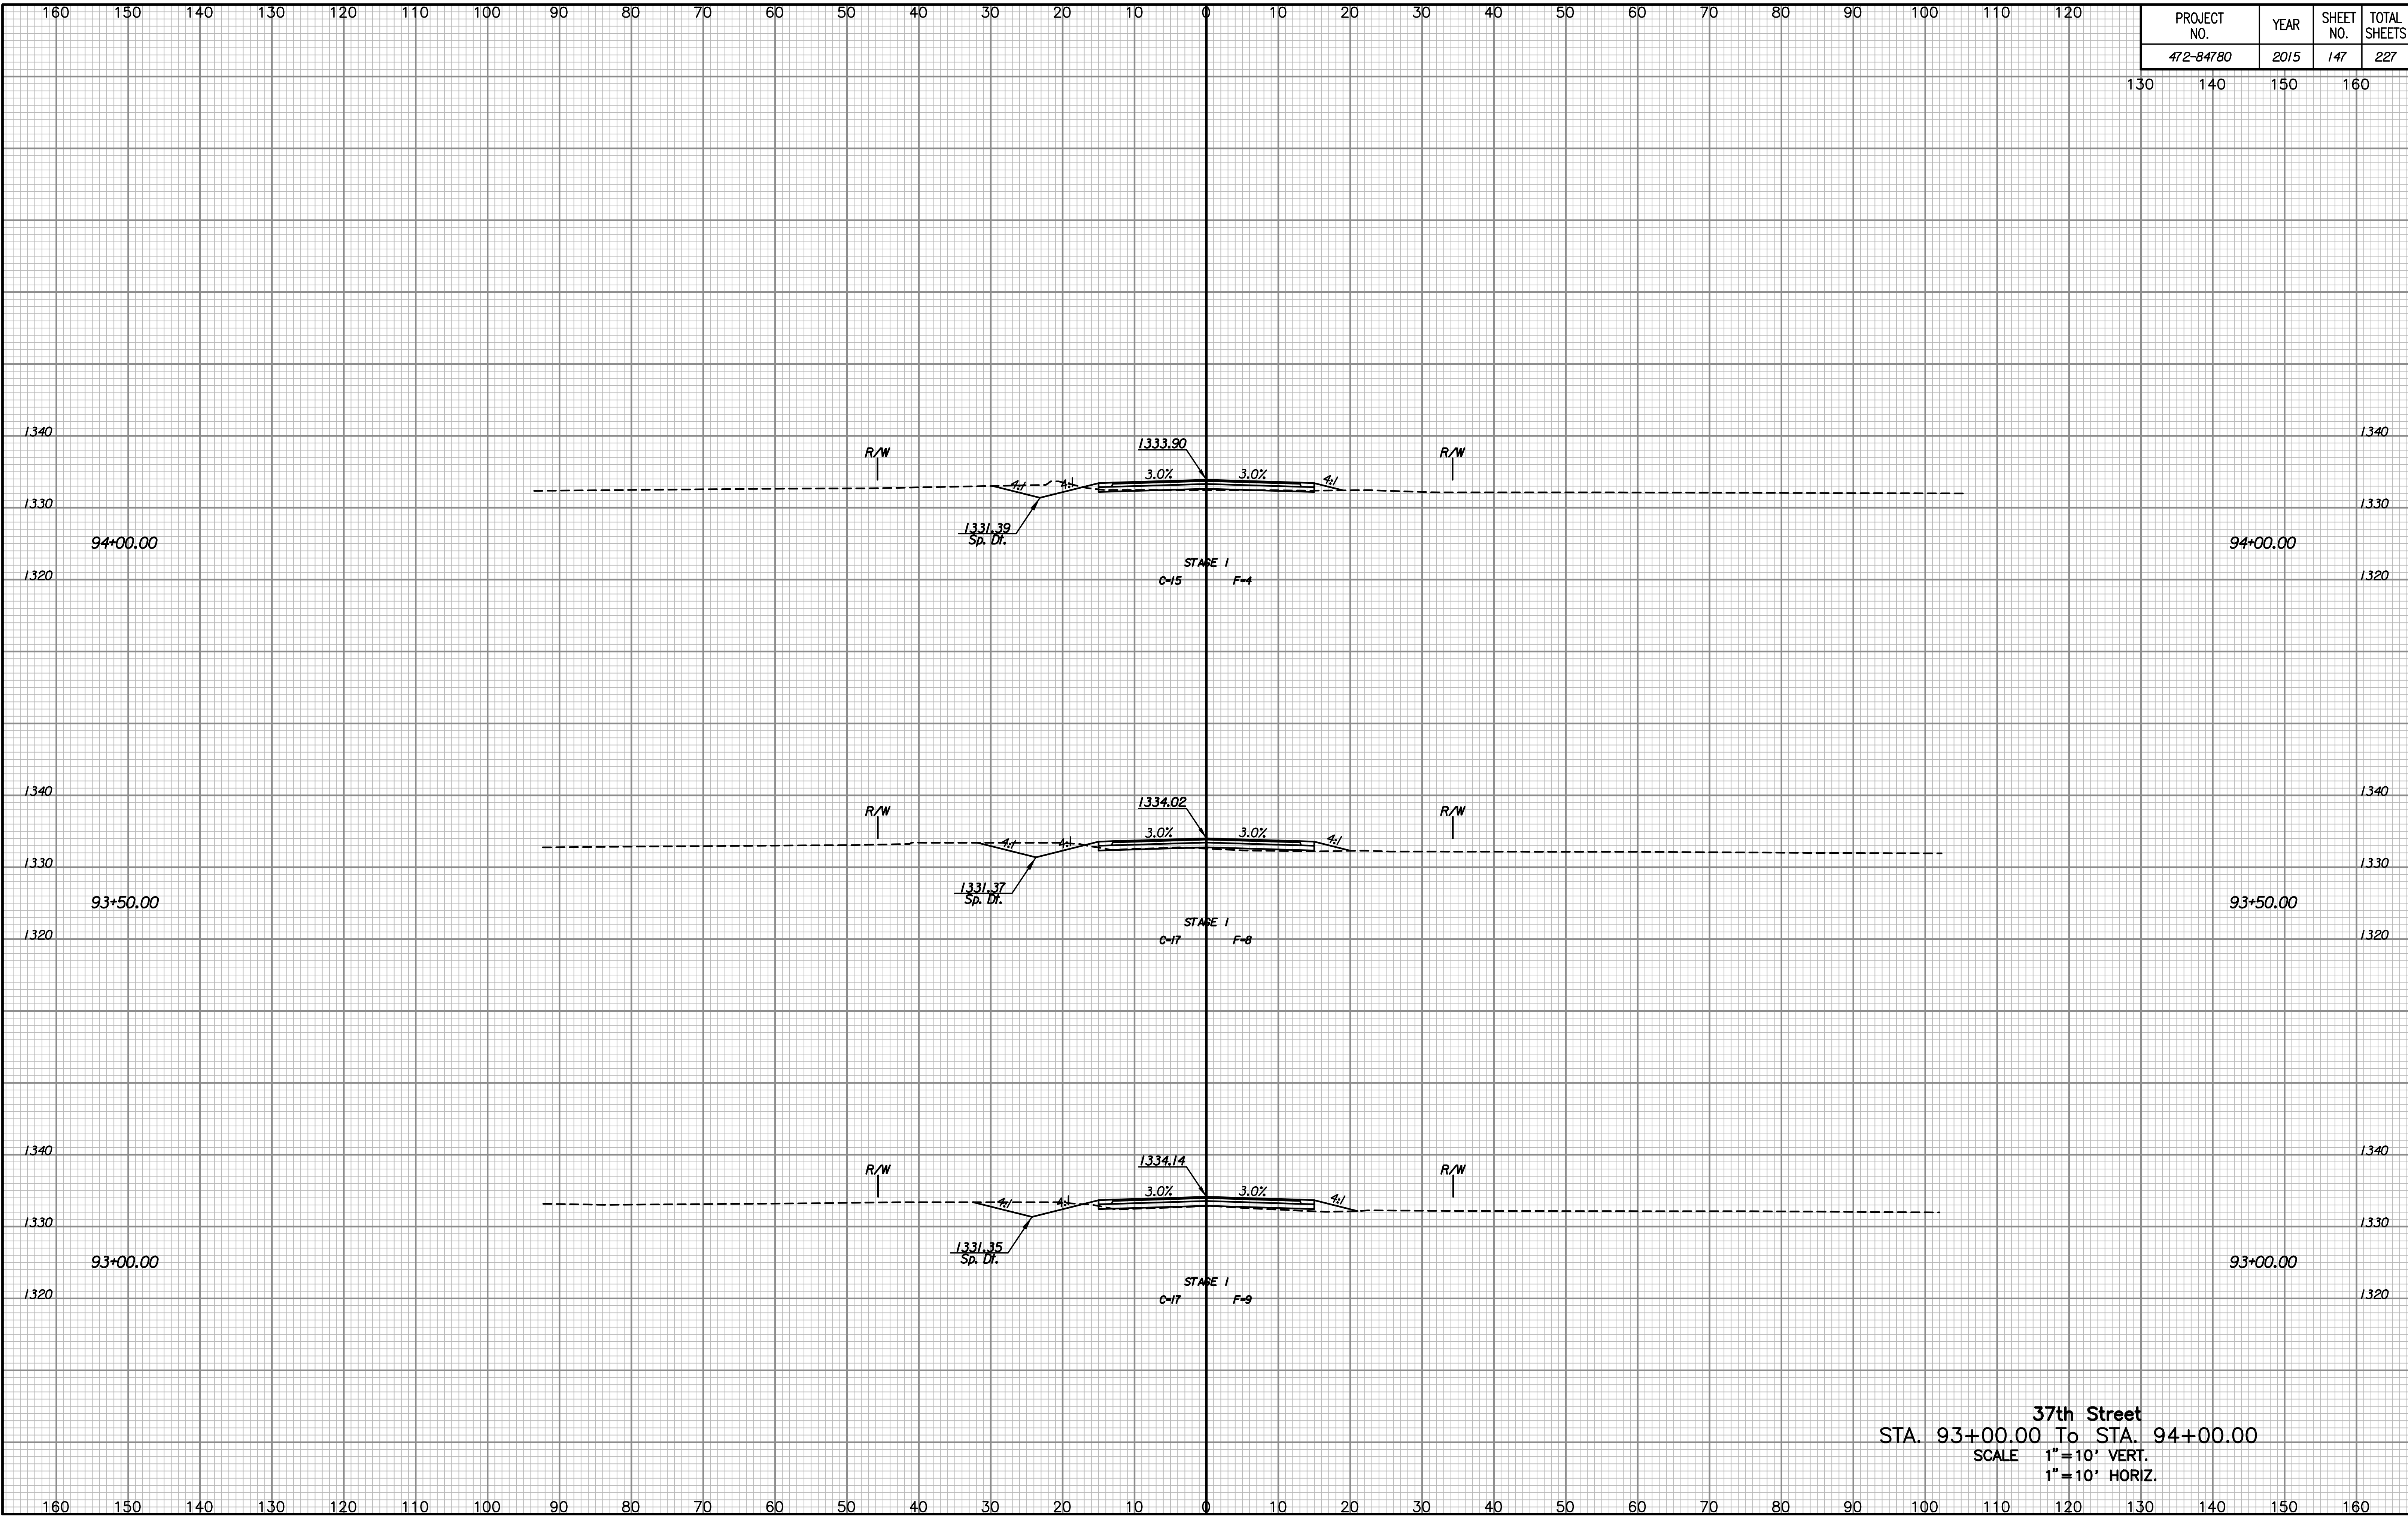

| NOTE BOOK NO. | TEMPLATE AREAS CHECKED |
|---------------|------------------------|
| | |
| | |
| | |
| | |

Drawn By :
Plotted By :

37th Street
 STA. 93+00.00 To STA. 94+00.00
 SCALE 1"=10' VERT.
 1"=10' HORIZ.