


PROJECT NO.	YEAR	SHEET NO.	TOTAL SHEETS
472-84780	2015	149	227

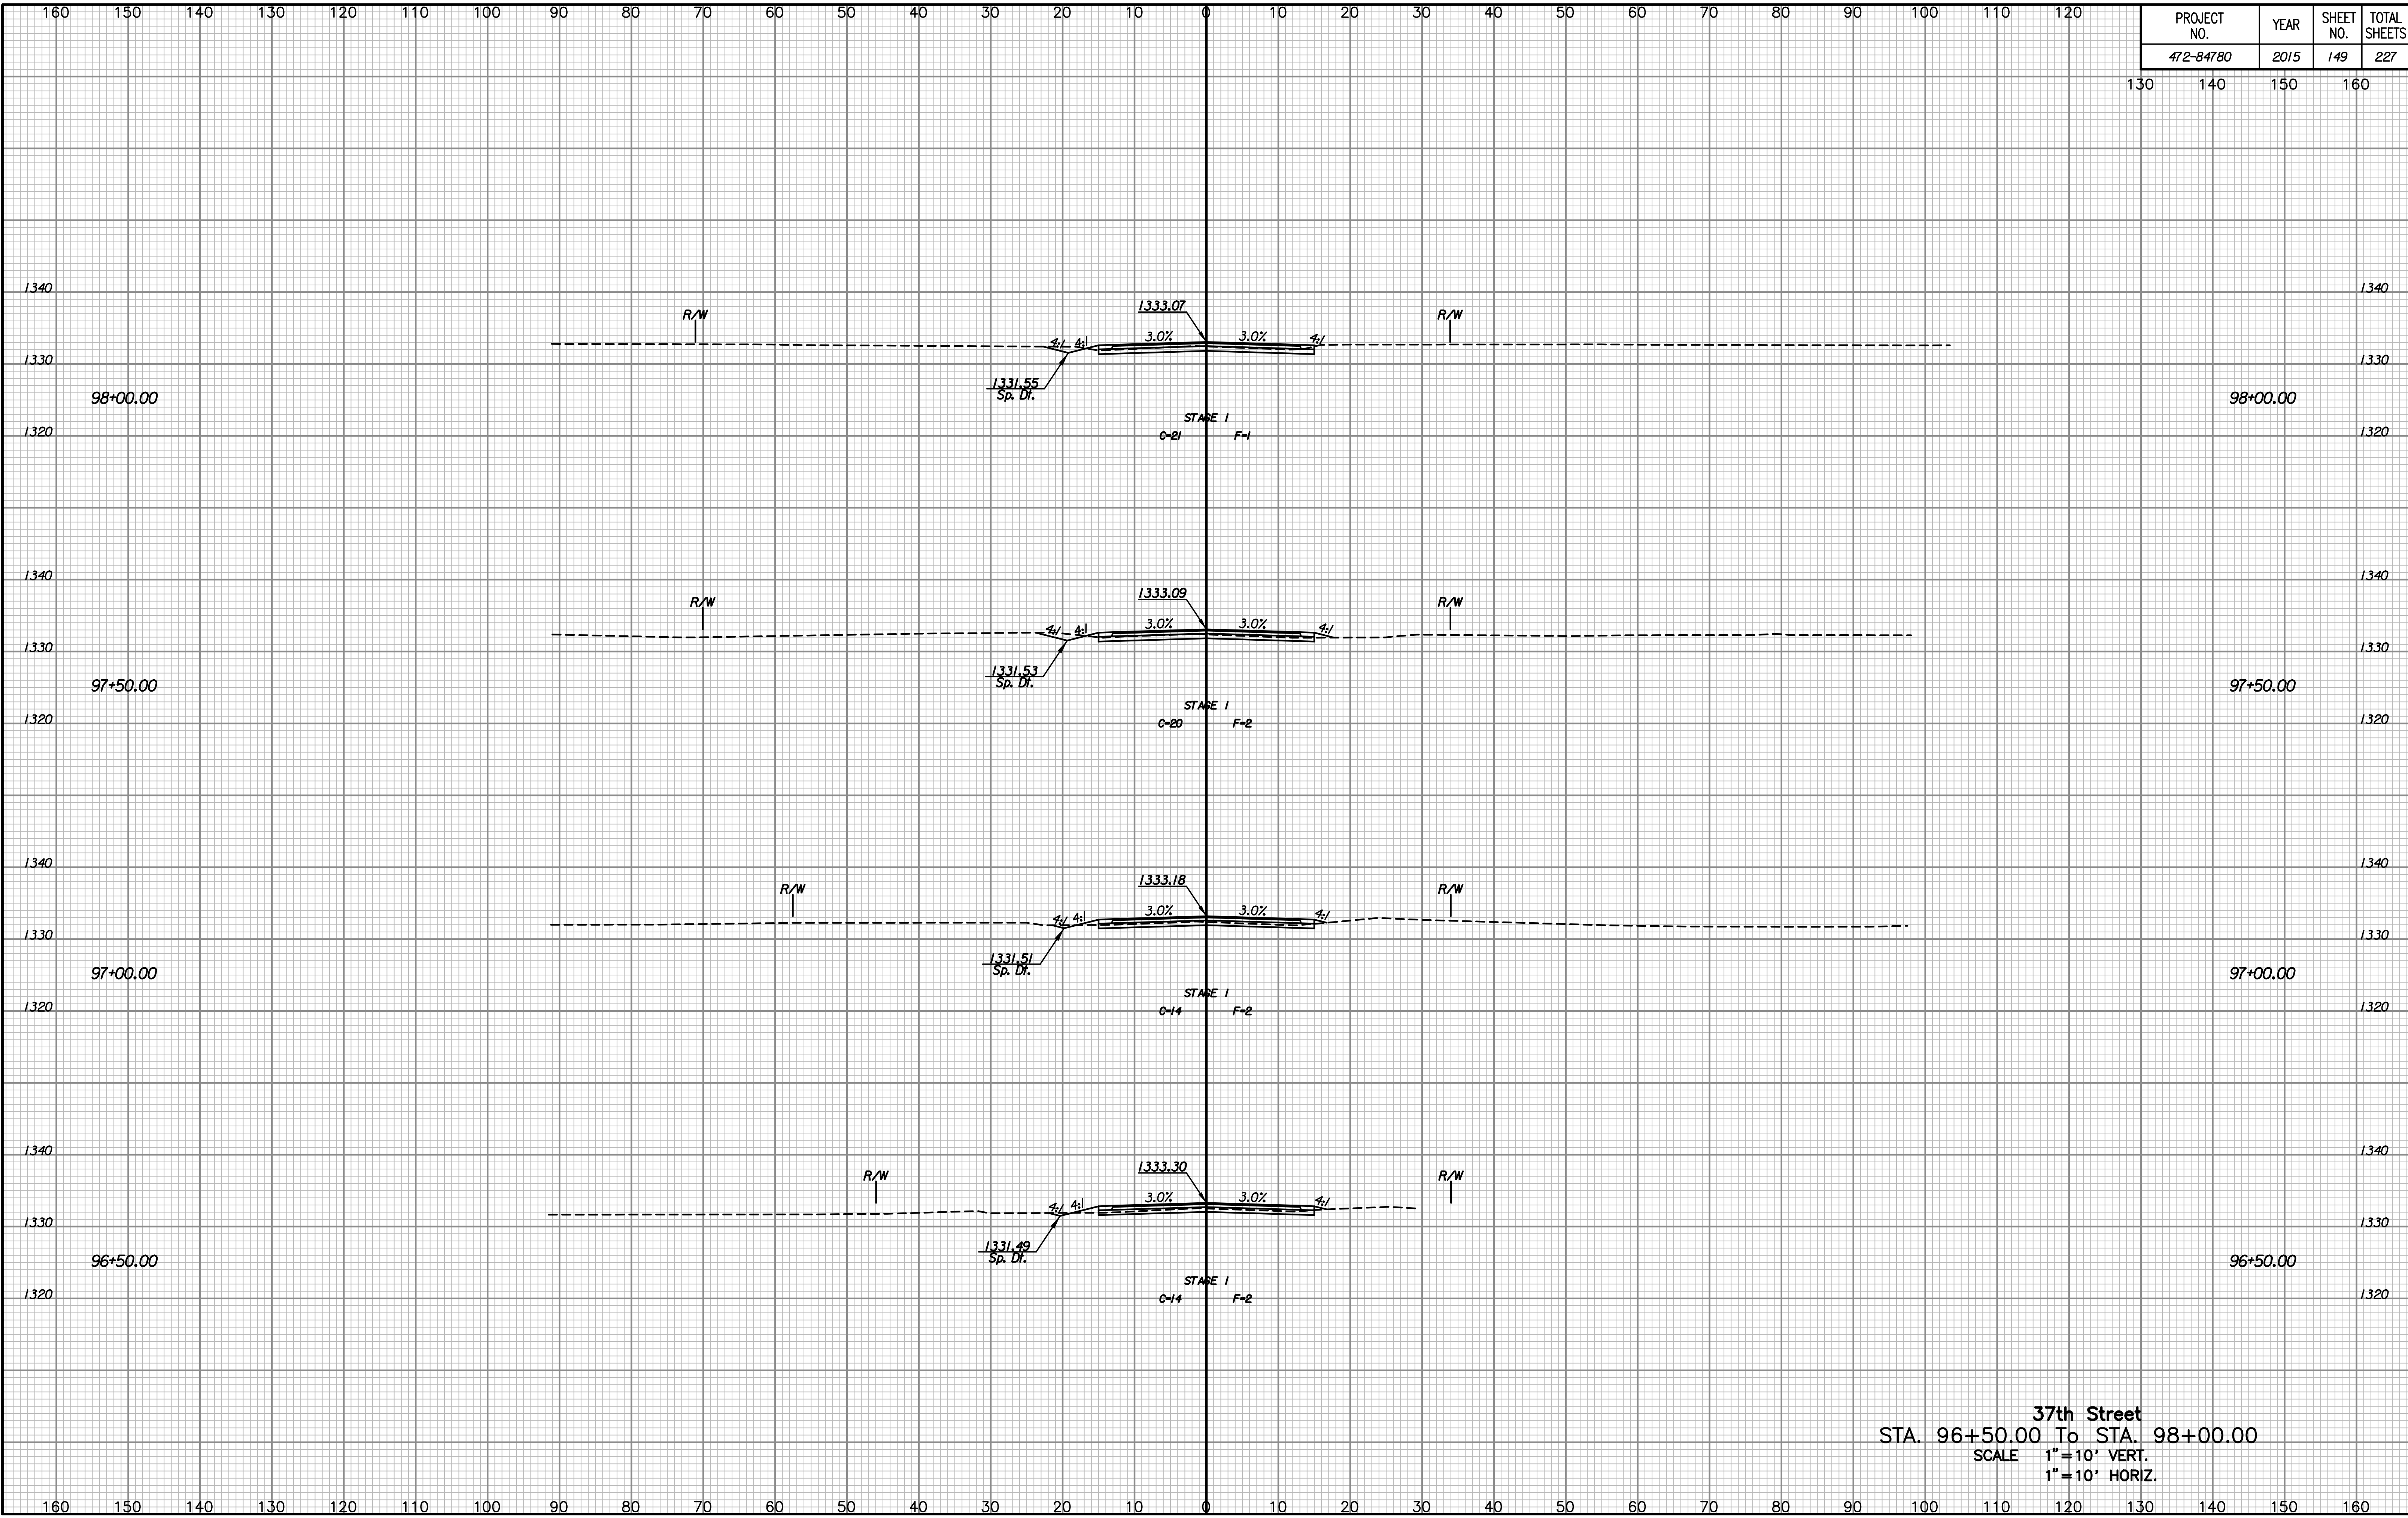

NOTE BOOK	TEMPLATE
NO.	AREAS CHECKED

Drawn By :  
Plotted By :

37th Street  
 STA. 96+50.00 To STA. 98+00.00  
 SCALE 1"=10' VERT.  
 1"=10' HORIZ.