


PROJECT NO.	YEAR	SHEET NO.	TOTAL SHEETS
472-84780	2015	150	227

130 140 150 160

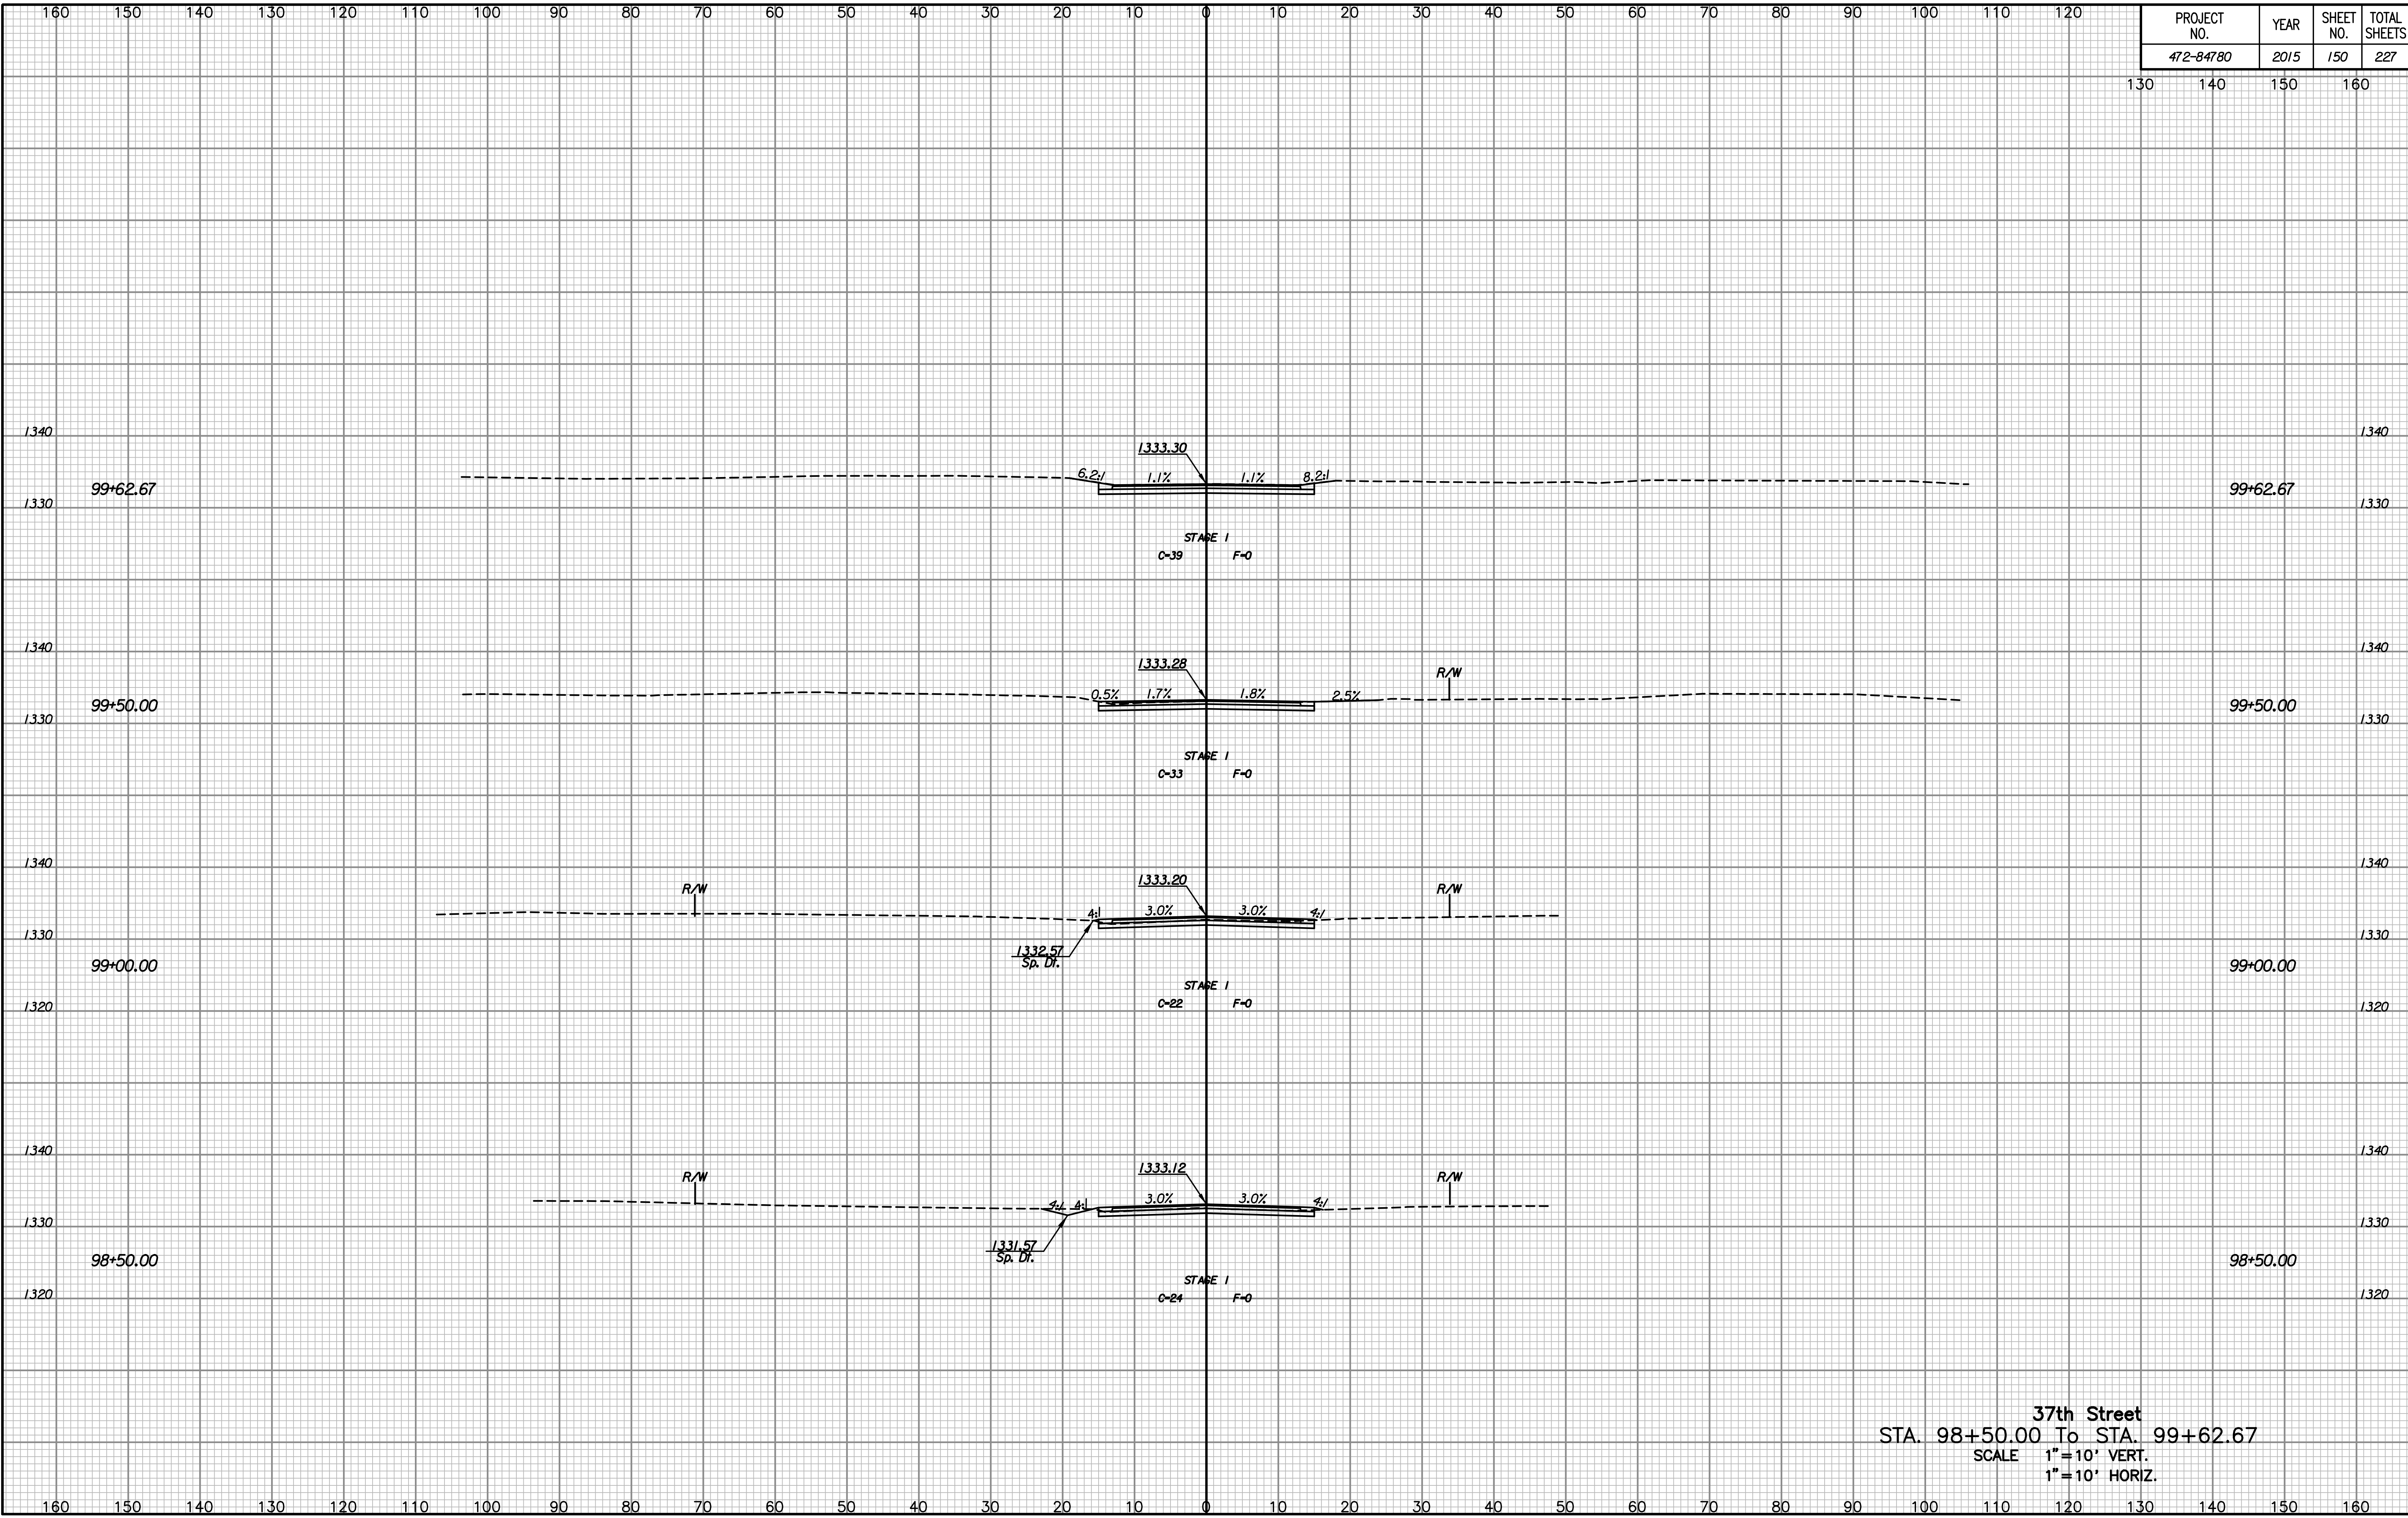

NOTE BOOK NO.	TEMPLATE AREAS CHECKED

Drawn By :
Plotted By :

37th Street
 STA. 98+50.00 To STA. 99+62.67
 SCALE 1"=10' VERT.
 1"=10' HORIZ.