


PROJECT NO.	YEAR	SHEET NO.	TOTAL SHEETS
472-84780	2015	154	227

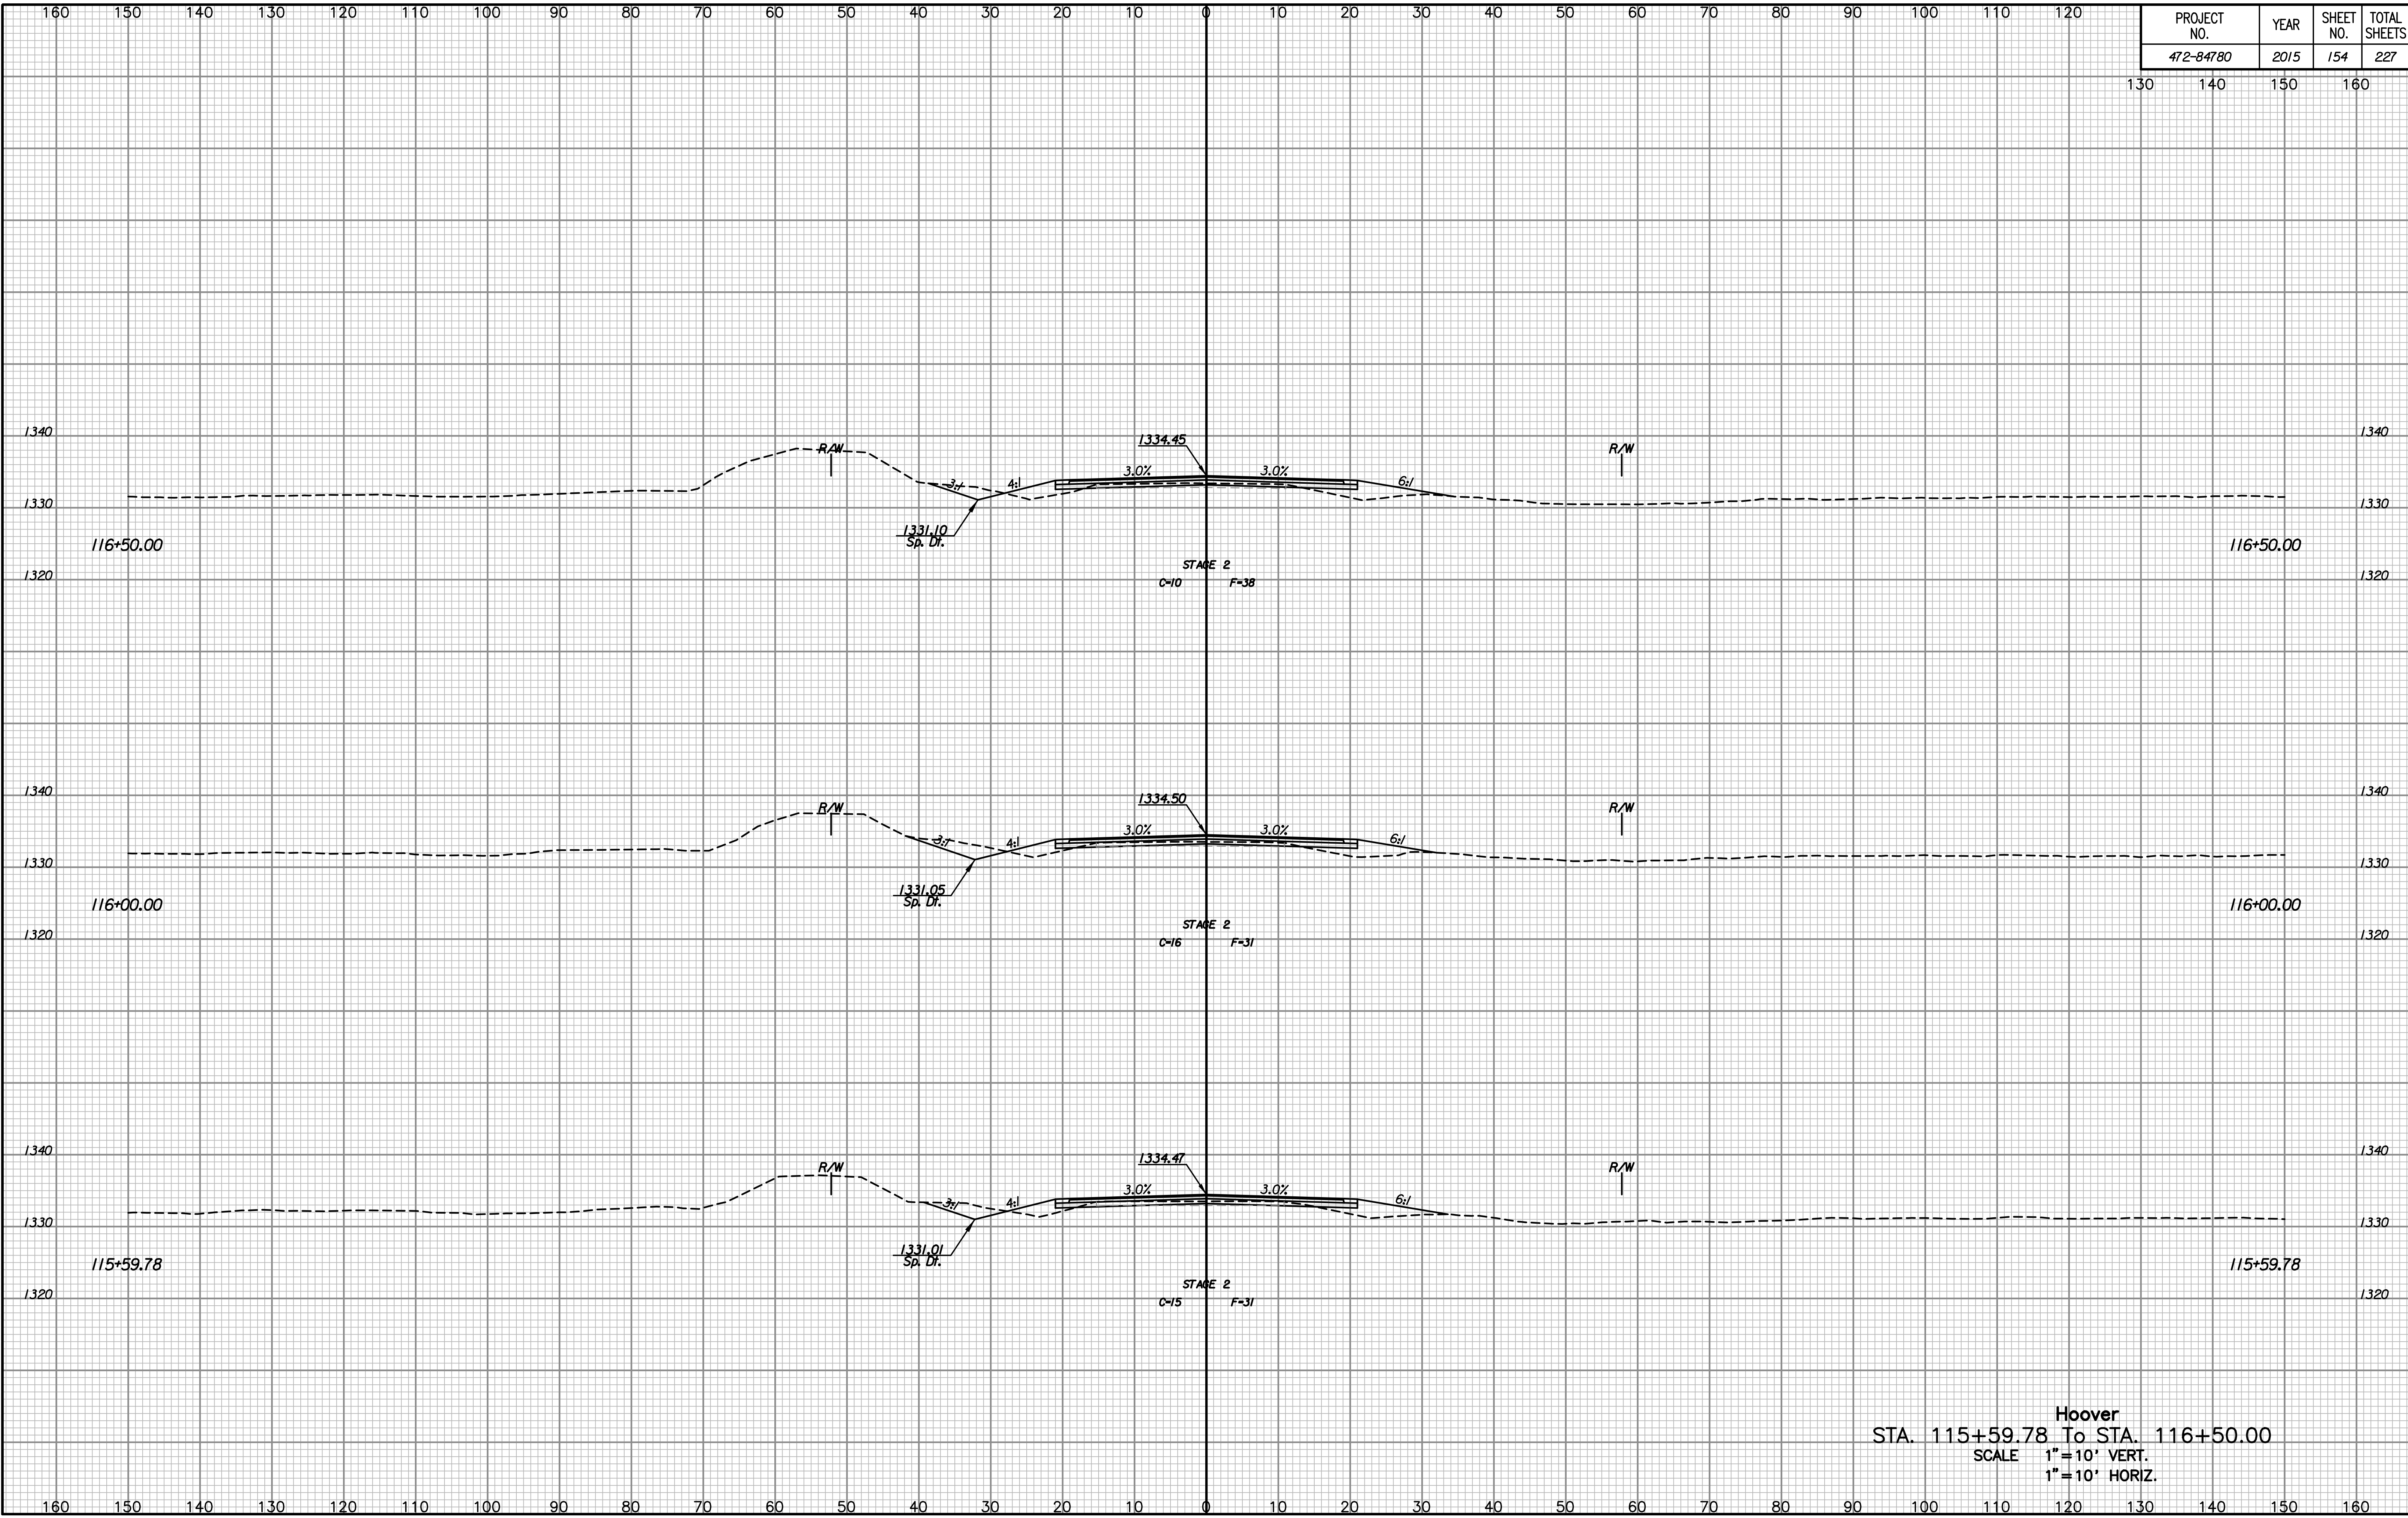

NOTE BOOK NO.	TEMPLATE AREAS CHECKED

Drawn By :
Plotted By :

Hoover
 STA. 115+59.78 To STA. 116+50.00
 SCALE 1"=10' VERT.
 1"=10' HORIZ.