


PROJECT NO.	YEAR	SHEET NO.	TOTAL SHEETS
472-84780	2015	156	227

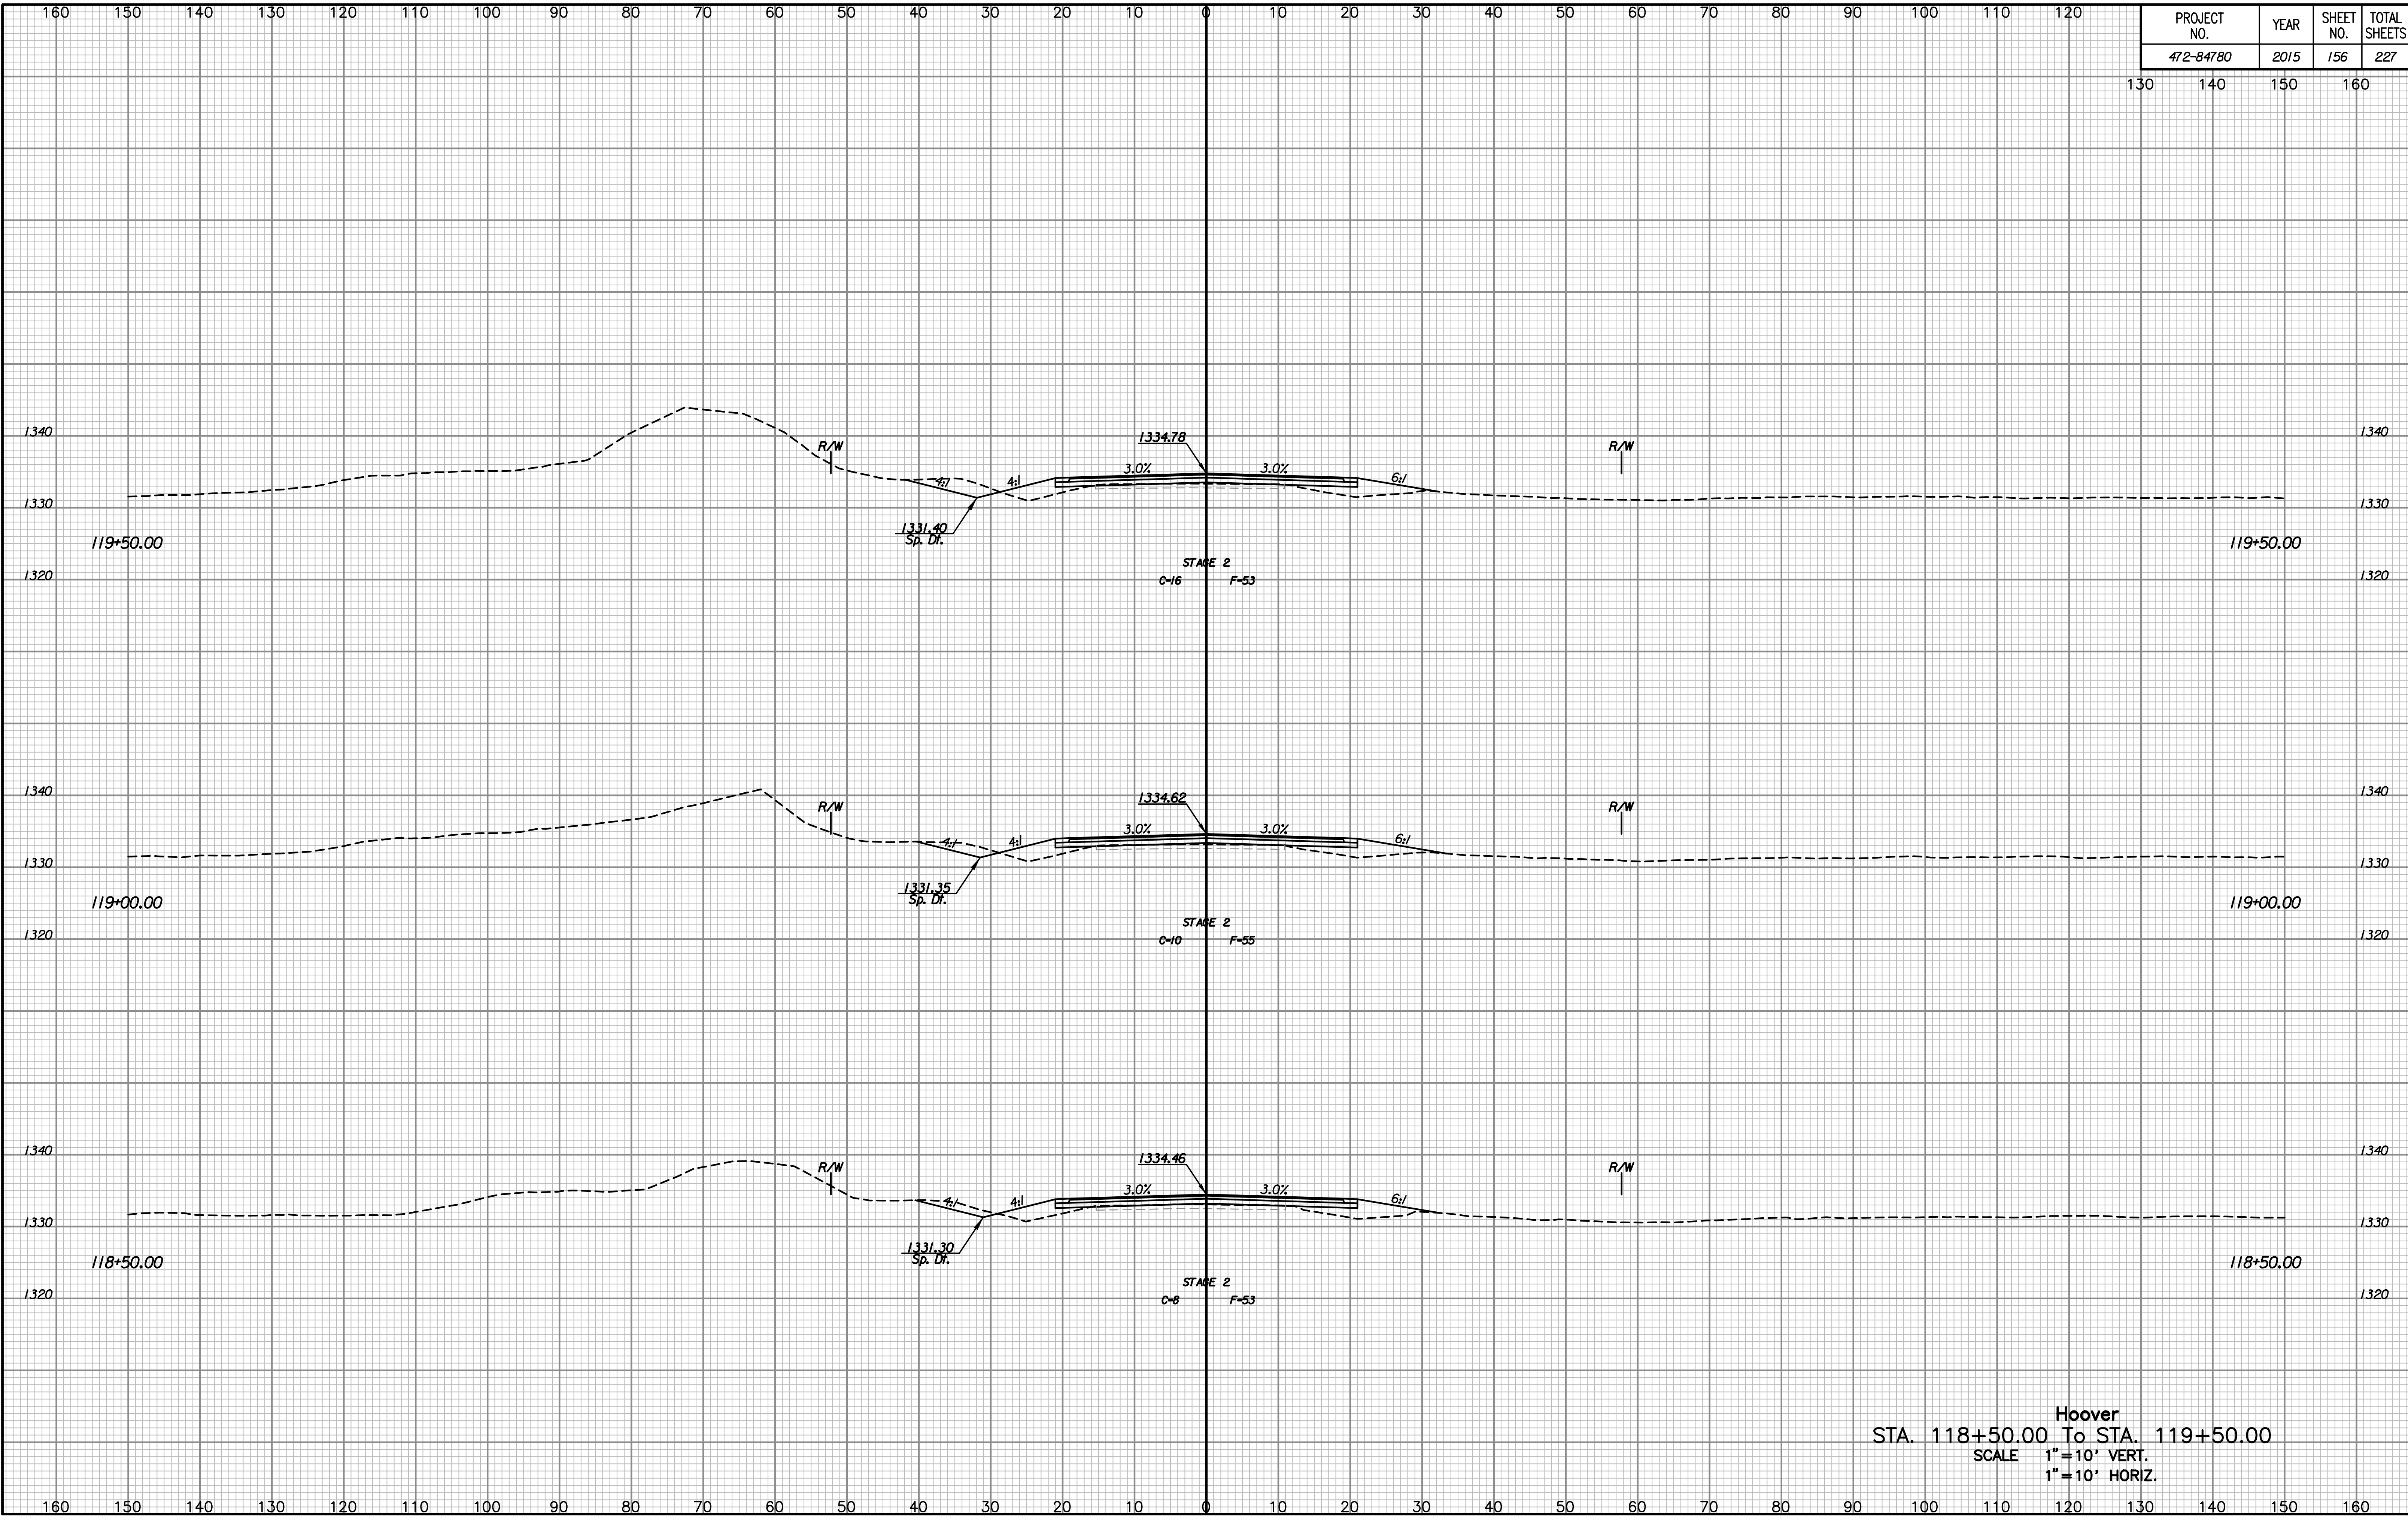

NOTE BOOK NO.	TEMPLATE AREAS CHECKED

Drawn By :
Plotted By :

Hoover
 STA. 118+50.00 To STA. 119+50.00
 SCALE 1"=10' VERT.
 1"=10' HORIZ.