


PROJECT NO.	YEAR	SHEET NO.	TOTAL SHEETS
472-84780	2015	157	227

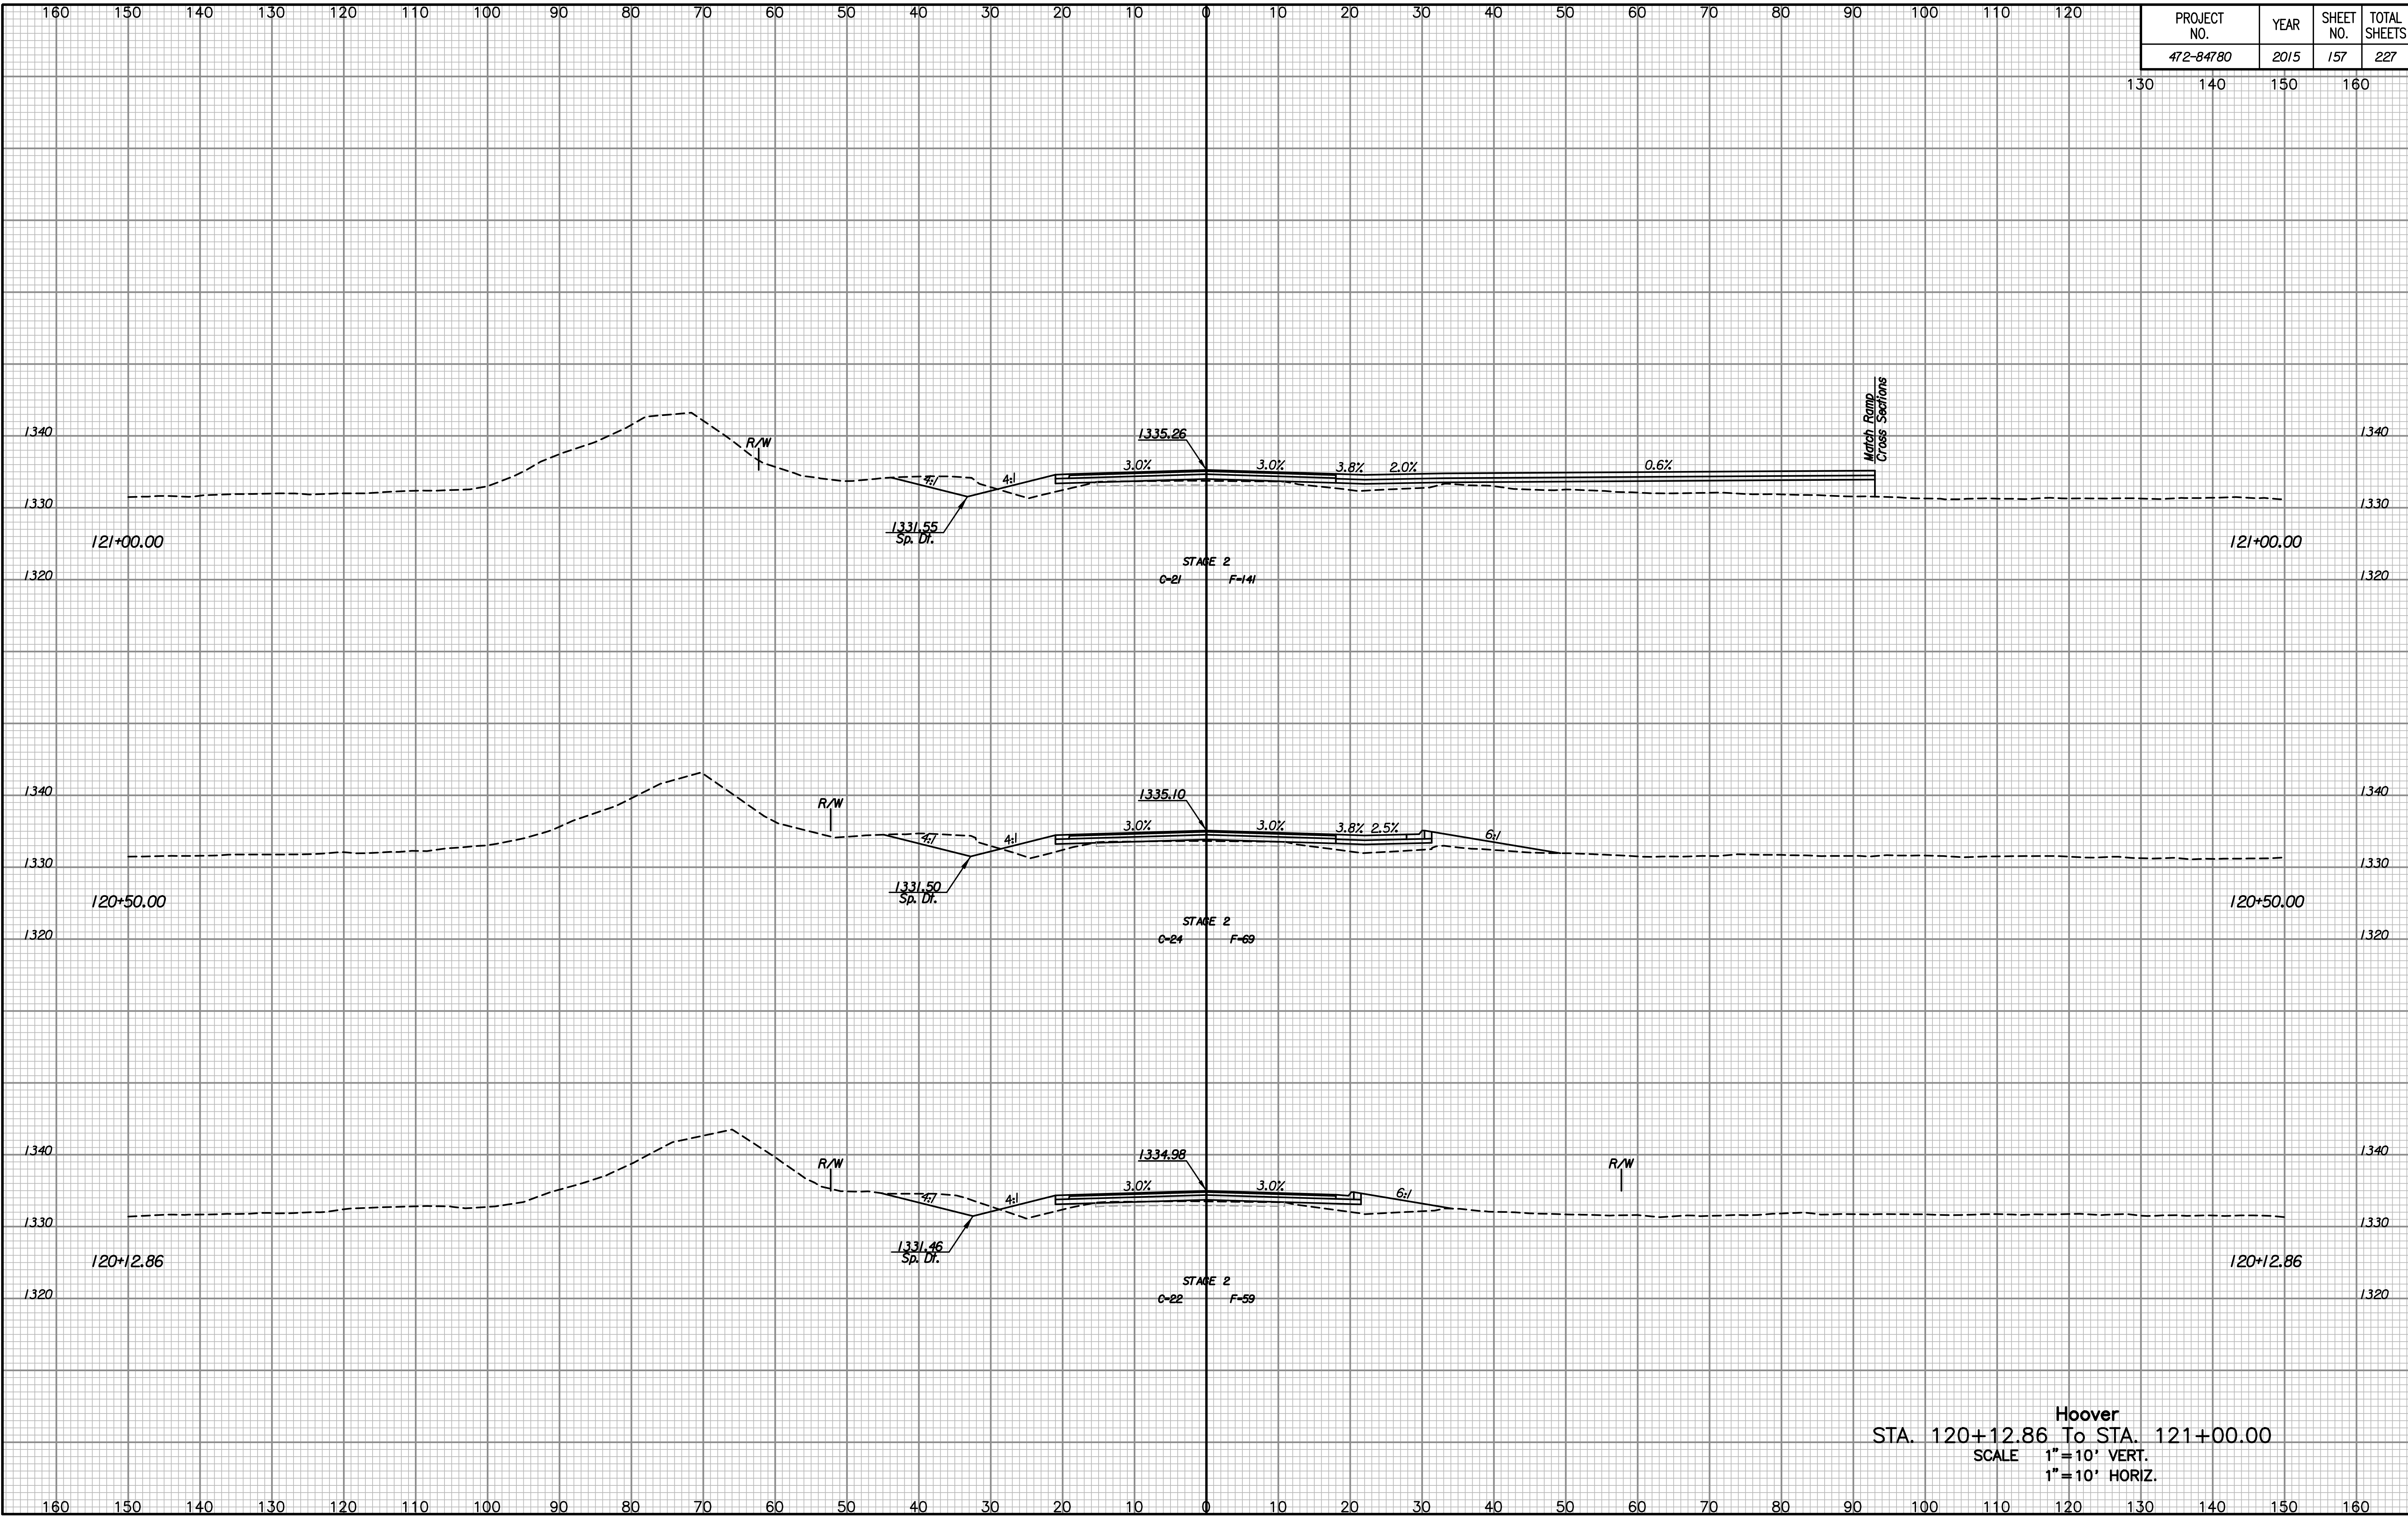

NOTE BOOK NO.	TEMPLATE AREAS CHECKED

Drawn By :
Plotted By :

Hoover
 STA. 120+12.86 To STA. 121+00.00
 SCALE 1" = 10' VERT.
 1" = 10' HORIZ.