


PROJECT NO.	YEAR	SHEET NO.	TOTAL SHEETS
472-84780	2015	158	227

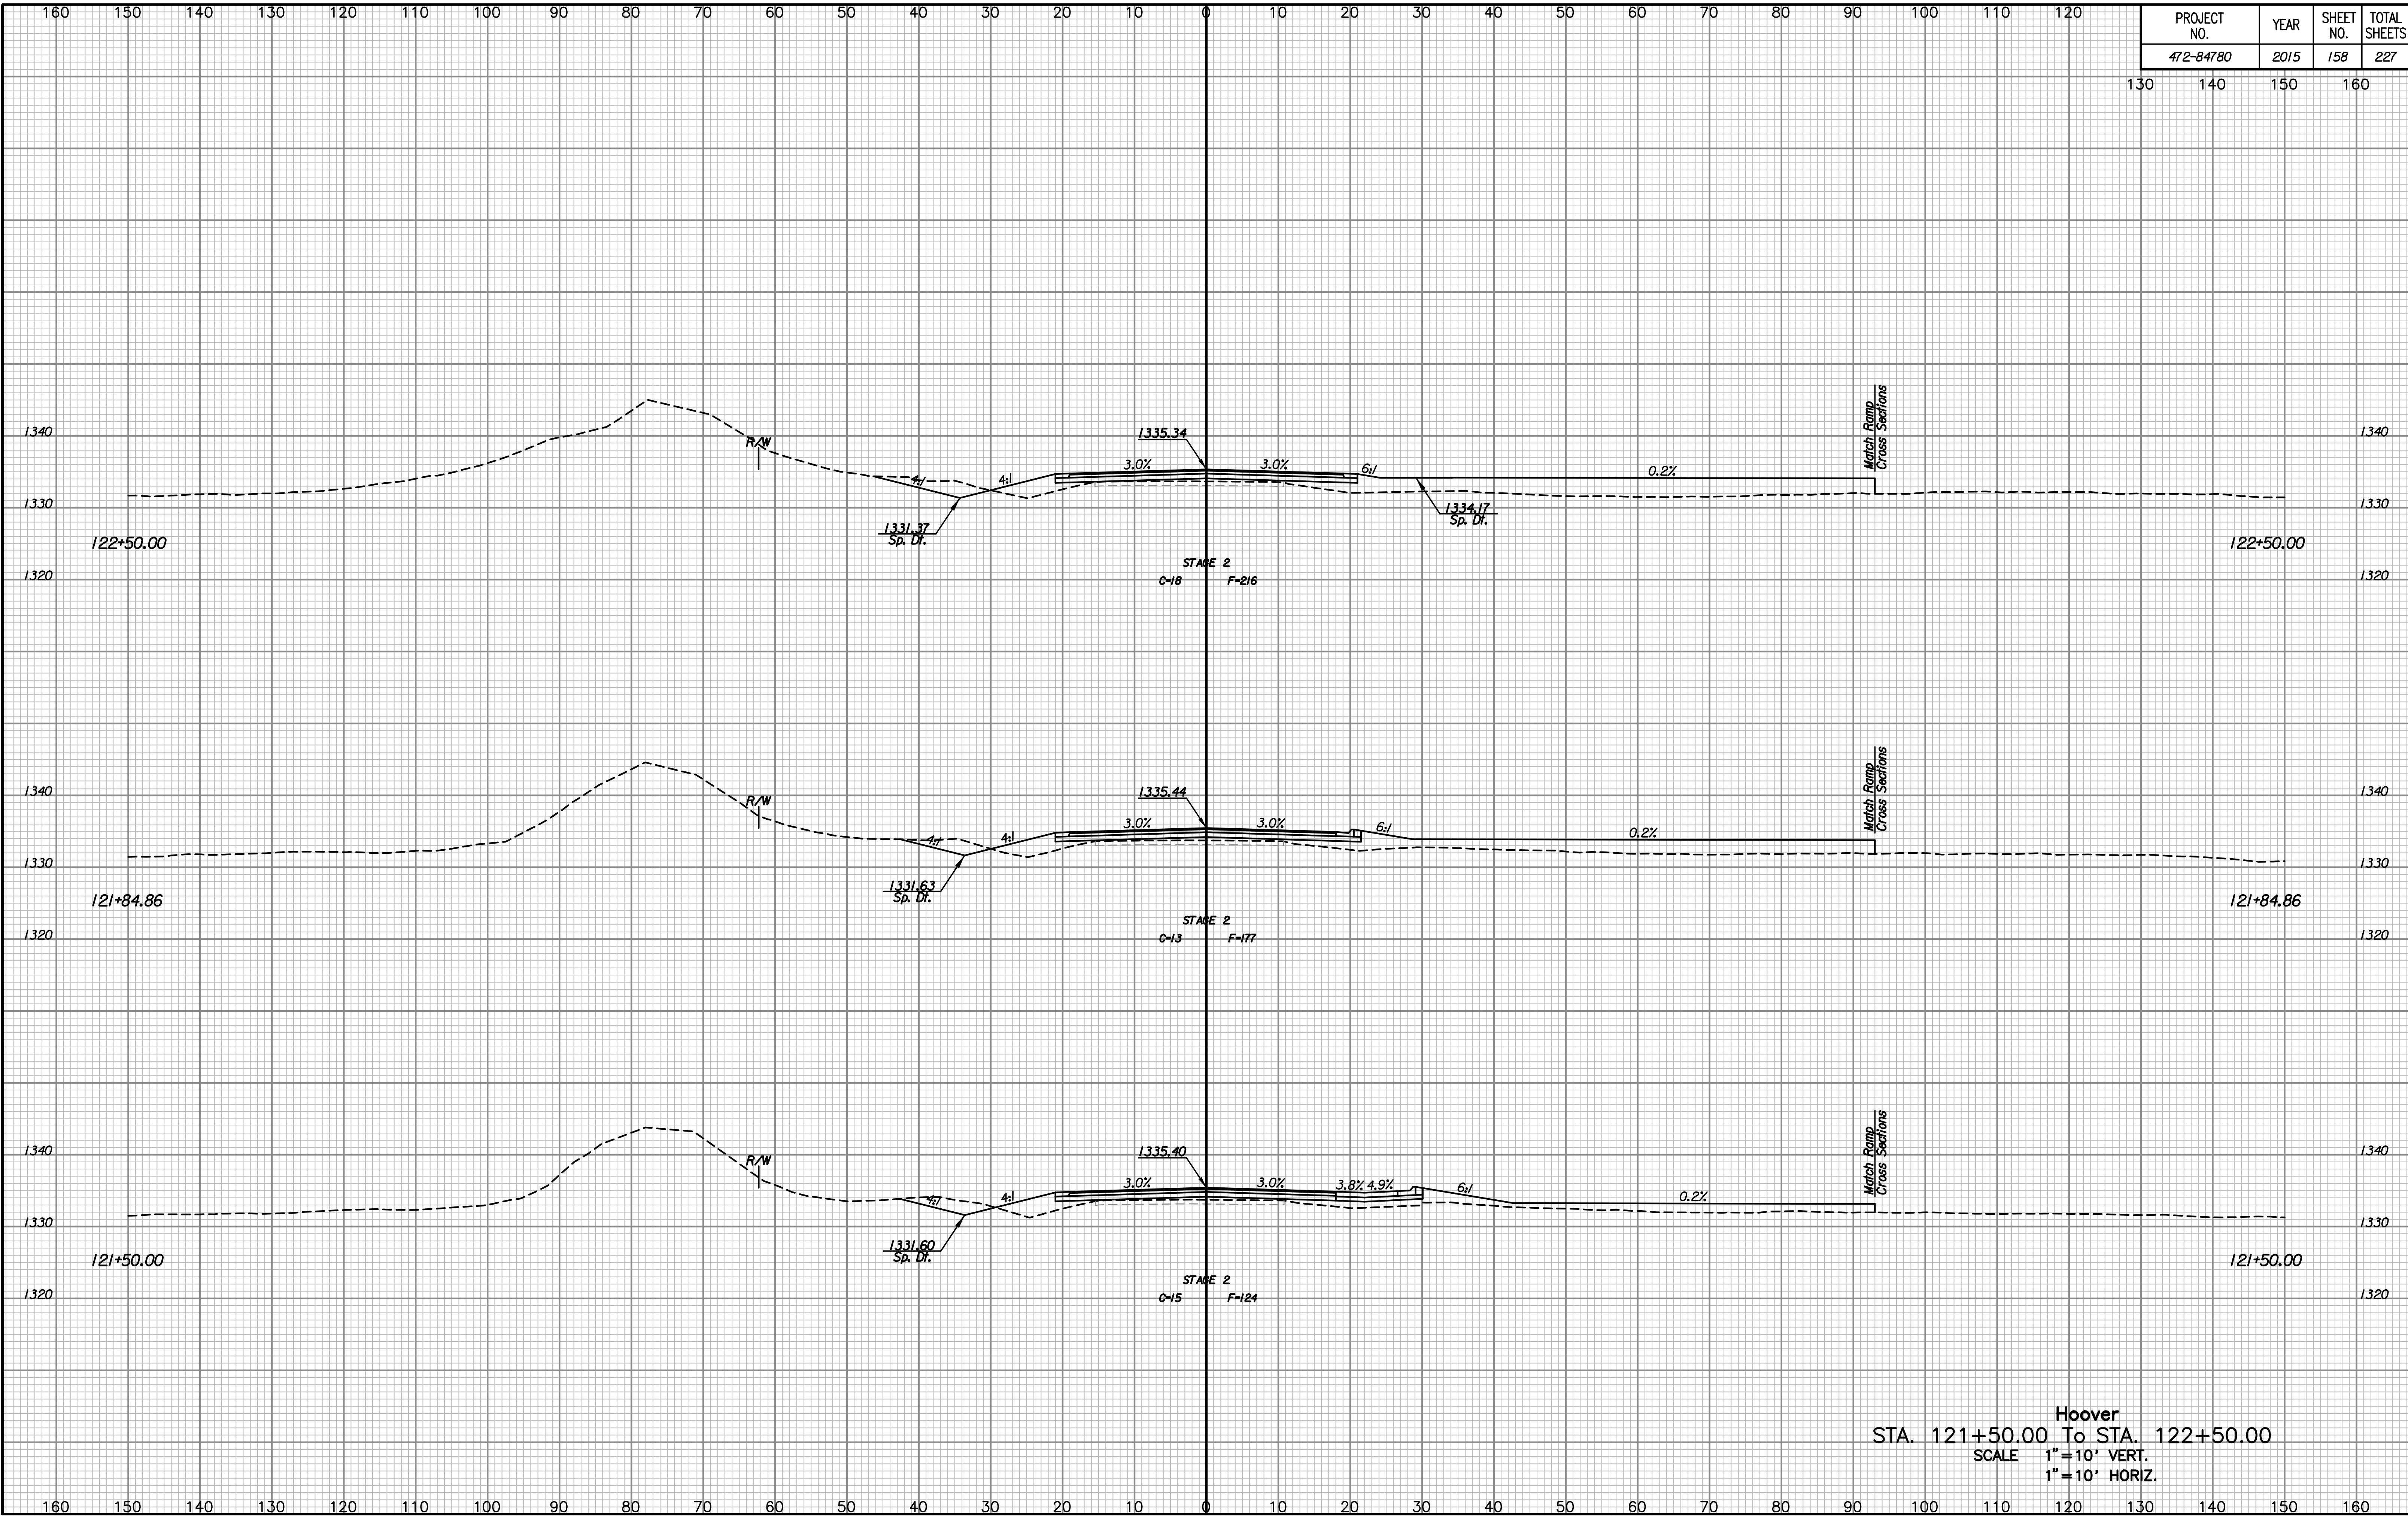

NOTE BOOK NO.	TEMPLATE AREAS CHECKED

Drawn By :
Plotted By :

Hoover
 STA. 121+50.00 To STA. 122+50.00
 SCALE 1" = 10' VERT.
 1" = 10' HORIZ.