


PROJECT NO.	YEAR	SHEET NO.	TOTAL SHEETS
472-84780	2015	180	227

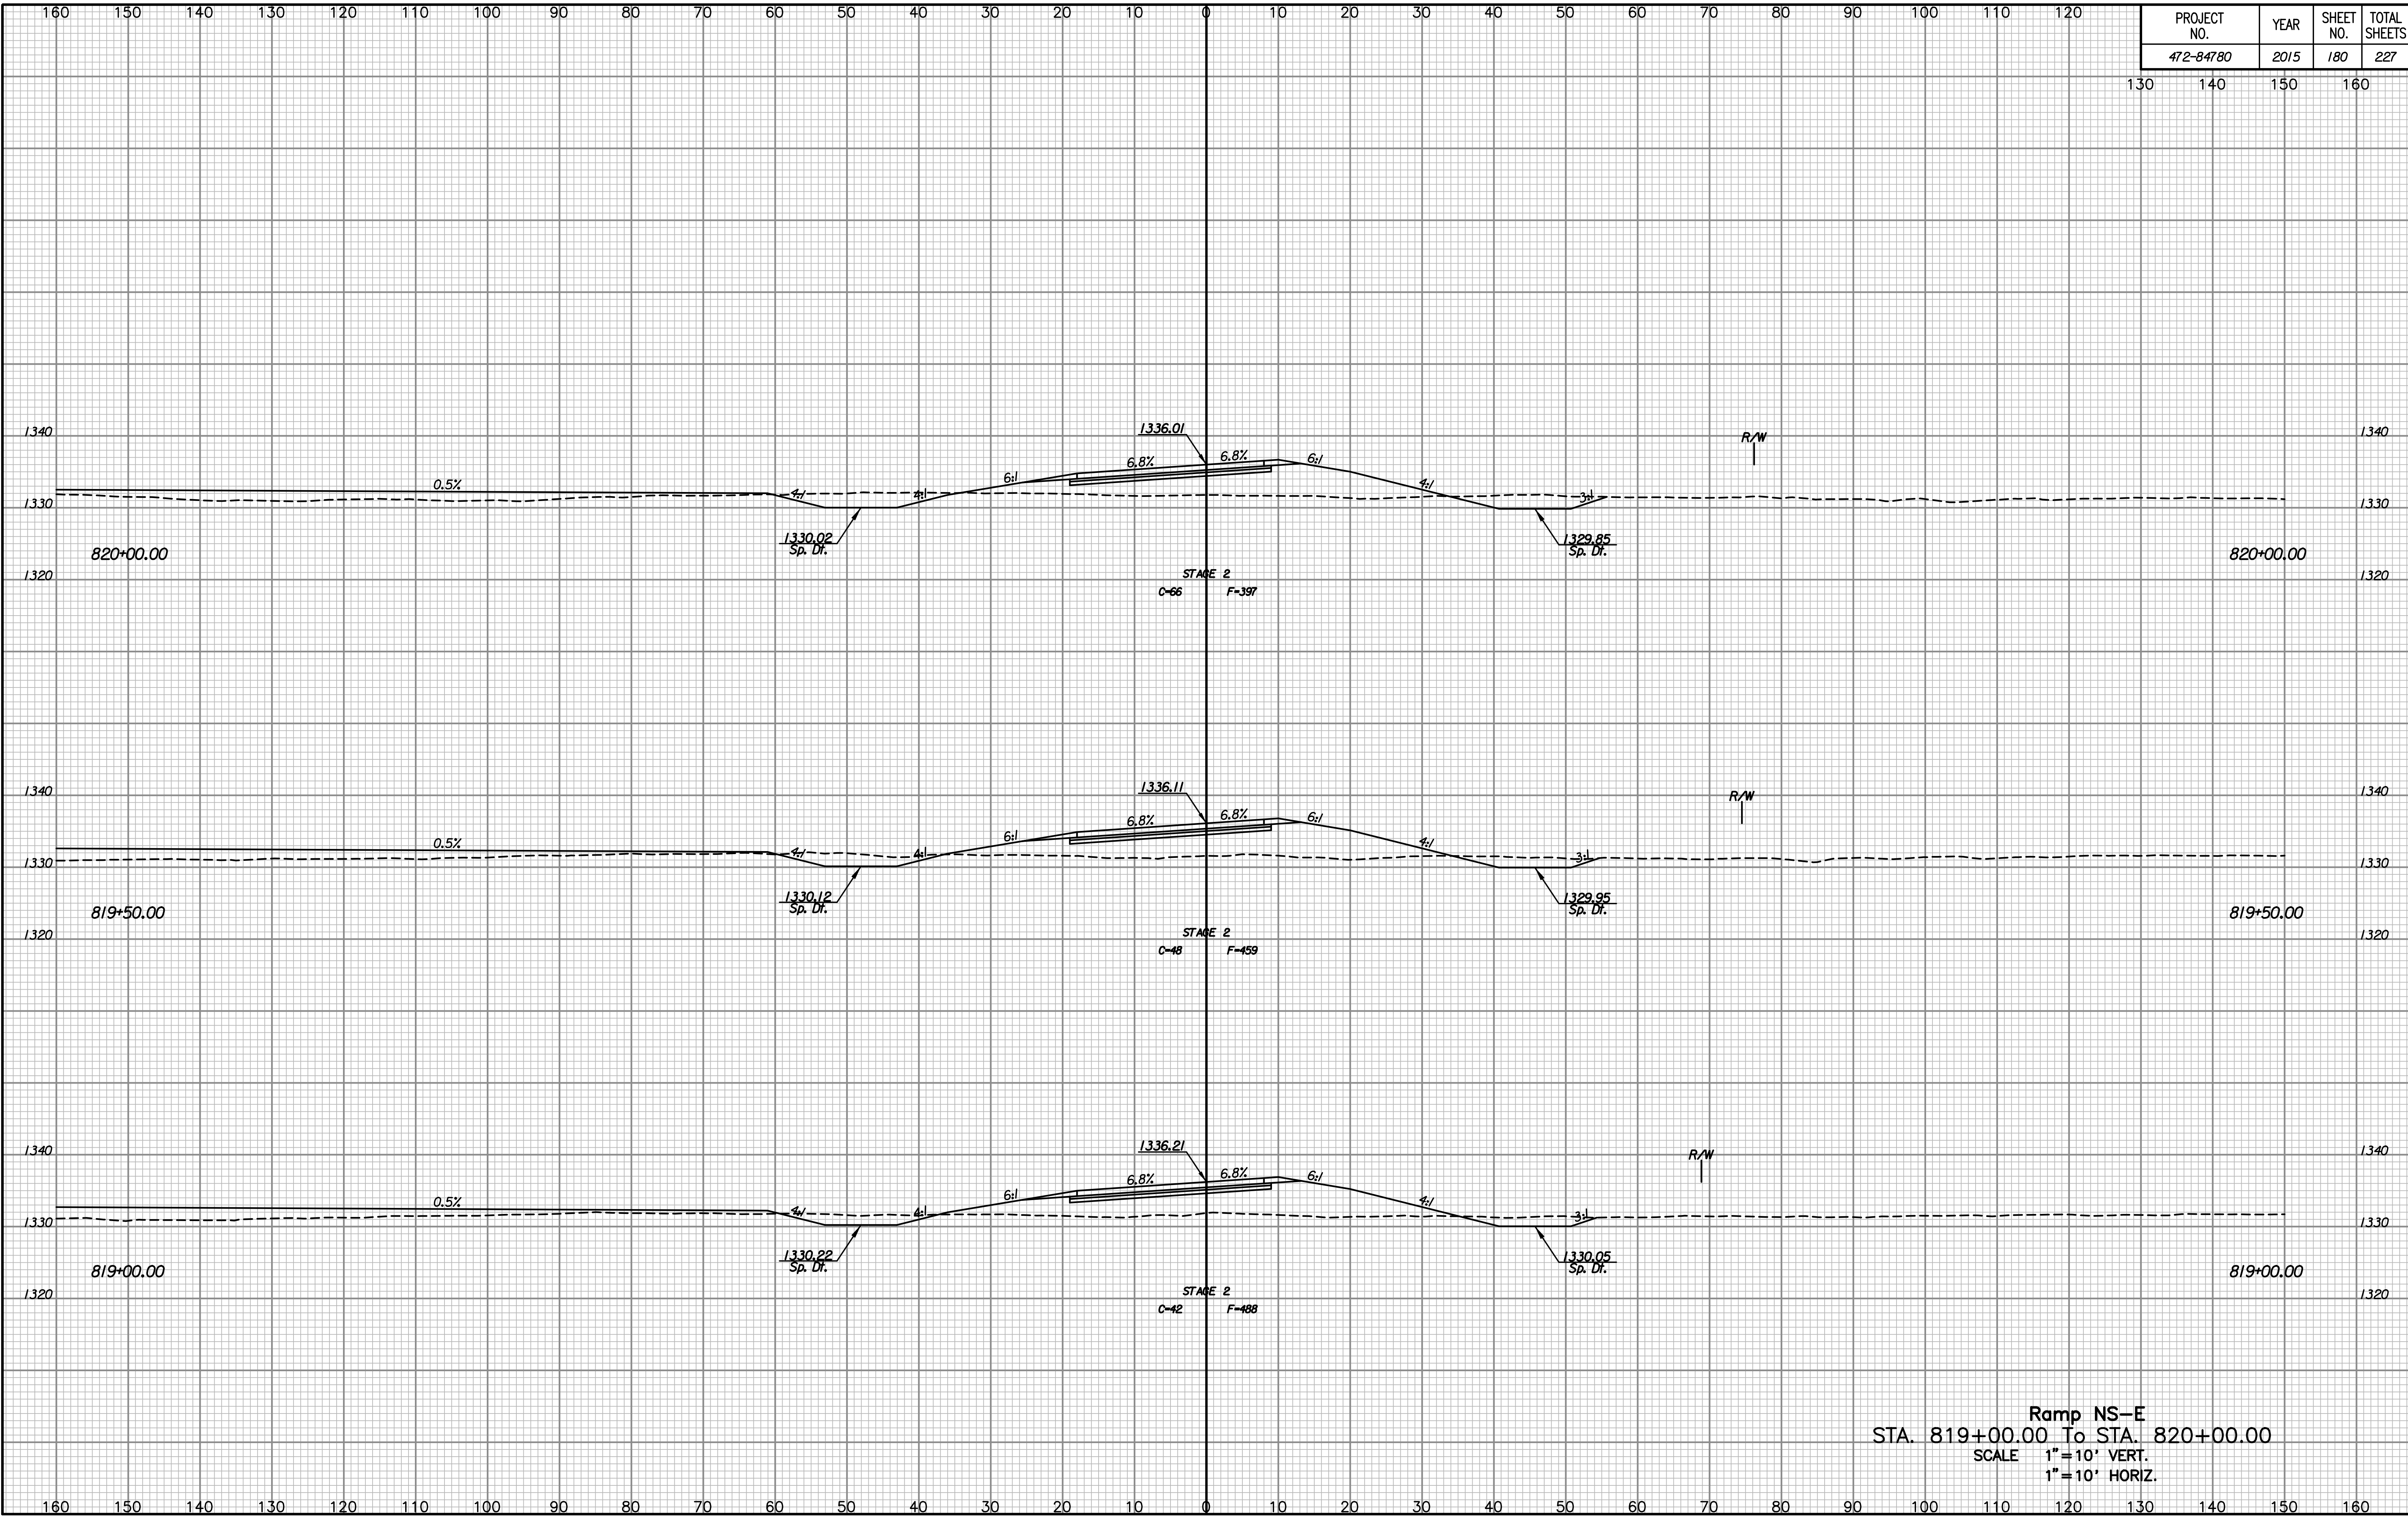

NOTE BOOK NO.	TEMPLATE AREAS CHECKED

Drawn By :
Plotted By :

Ramp NS-E
 STA. 819+00.00 To STA. 820+00.00
 SCALE 1"=10' VERT.
 1"=10' HORIZ.