


PROJECT NO.	YEAR	SHEET NO.	TOTAL SHEETS
472-84780	2015	182	227

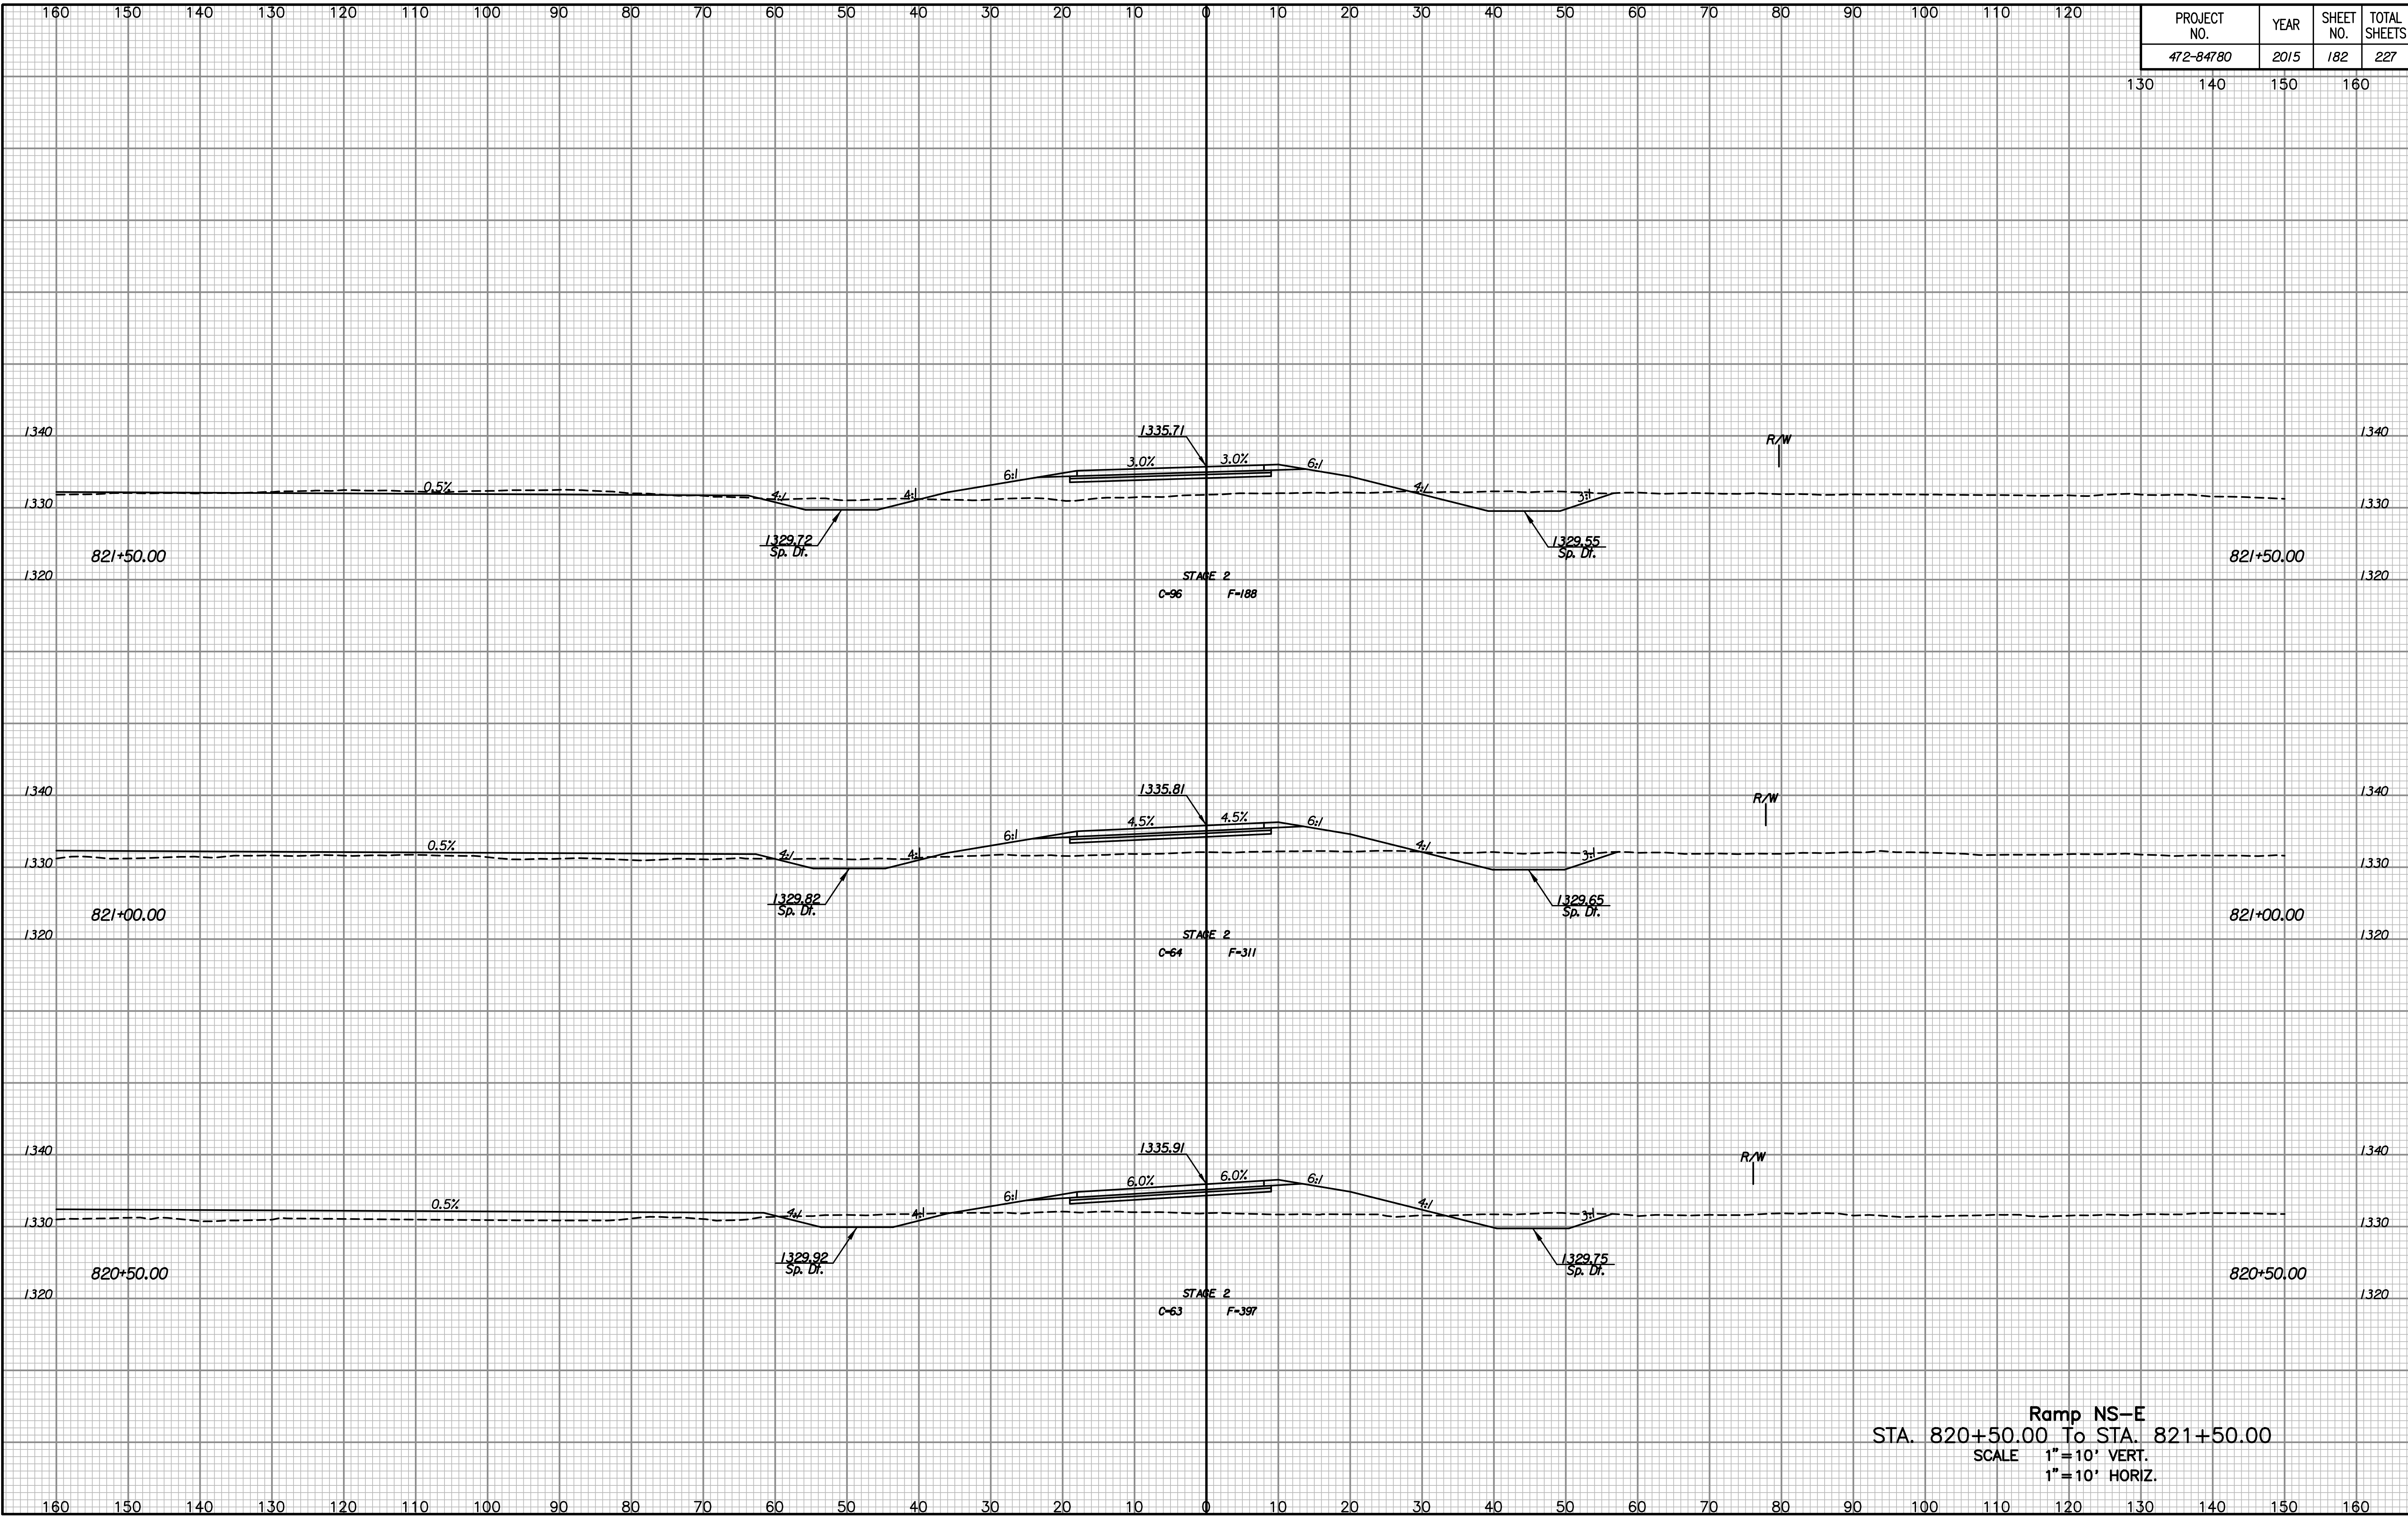

NOTE BOOK	NO.
TEMPLATE	
AREAS	
CHECKED	

Drawn By :  
Plotted By :

Ramp NS-E  
STA. 820+50.00 To STA. 821+50.00  
SCALE 1"=10' VERT.  
1"=10' HORIZ.