


PROJECT NO.	YEAR	SHEET NO.	TOTAL SHEETS
472-84780	2015	186	227

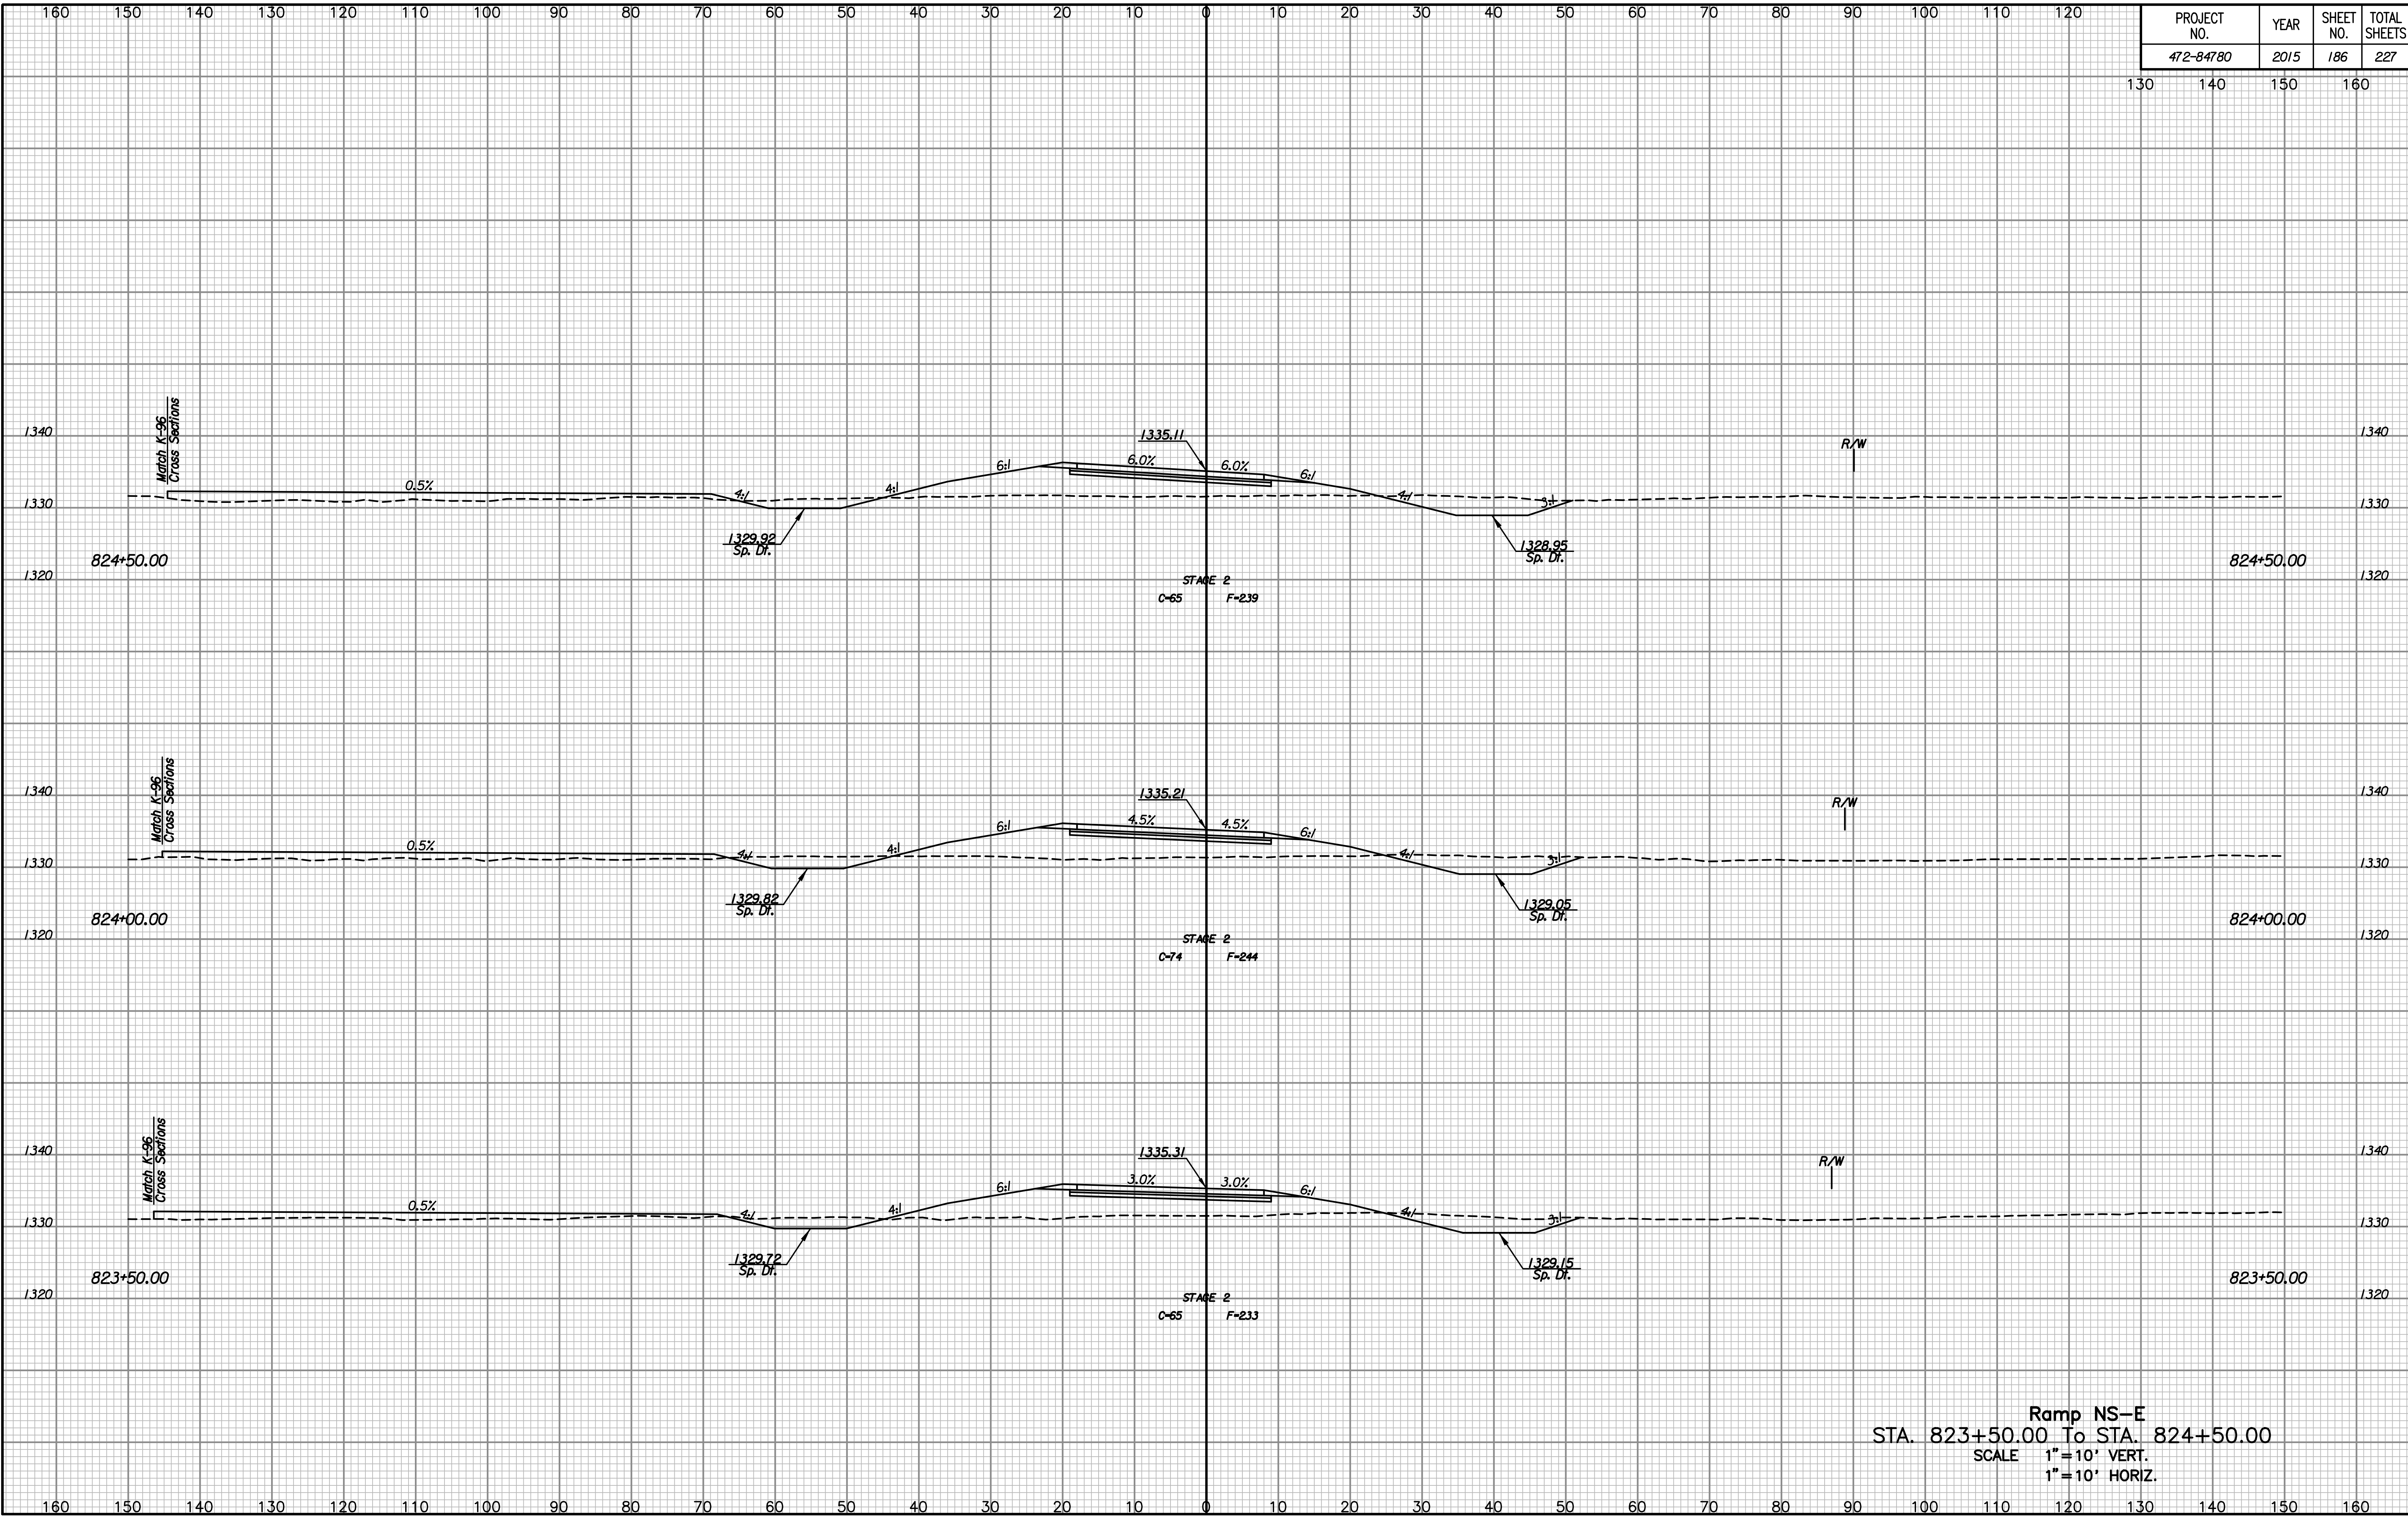

NOTE BOOK NO.	TEMPLATE AREAS CHECKED

Drawn By :
Plotted By :

Ramp NS-E
STA. 823+50.00 To STA. 824+50.00
SCALE 1" = 10' VERT.
1" = 10' HORIZ.