


PROJECT NO.	YEAR	SHEET NO.	TOTAL SHEETS
472-84780	2015	191	227

NOTE BOOK	NO.
TEMPLATE	NO.
AREAS	CHECKED

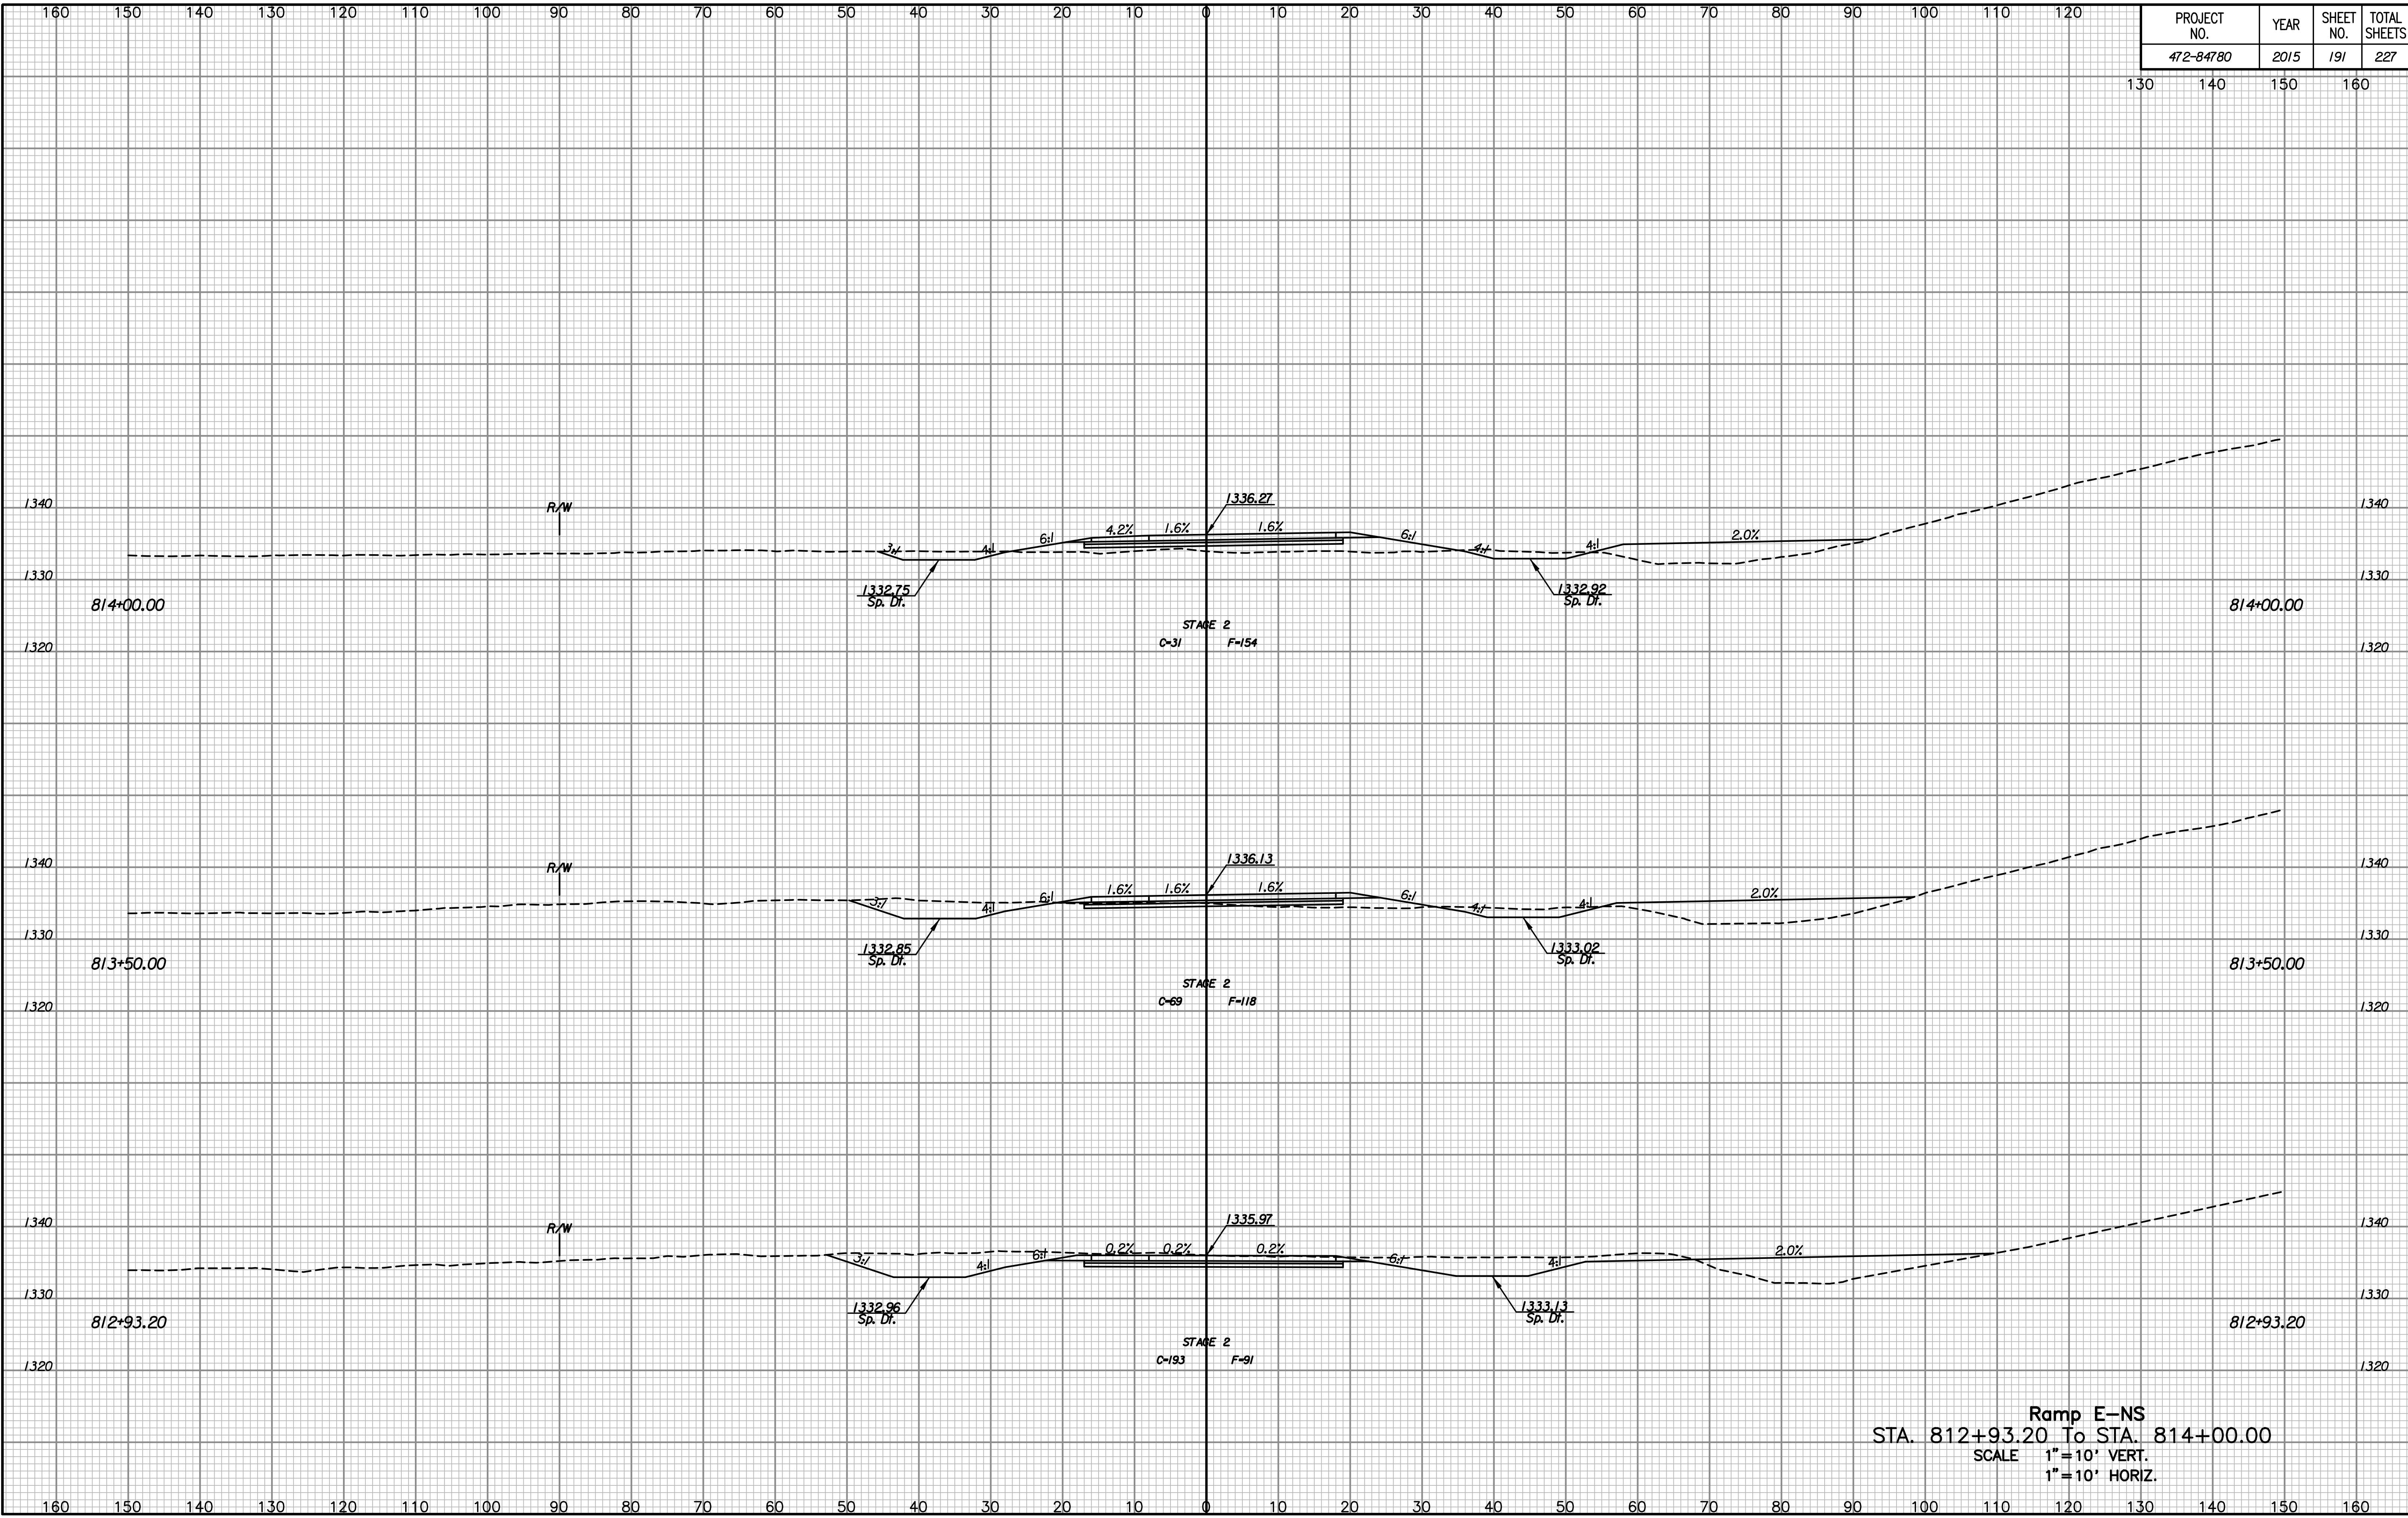

Drawn By :
Plotted By :

Ramp E-NS
 STA. 812+93.20 To STA. 814+00.00
 SCALE 1"=10' VERT.
 1"=10' HORIZ.